

INDEX OF SHEETS

- 1 COVER SHEET
- 2 CONTROL DATA, LEGEND, GENERAL NOTES, AND SUMMARY OF QUANTITIES
- 2A MISCELLANEOUS SCHEDULES
- 3 TYPICAL CROSS SECTION AND DETAILS
- 4-17 PLAN AND PROFILE
- 18-29 CROSS SECTIONS
- 30-34 EROSION CONTROL PLANS

STANDARDS

- STANDARD 00001-05 STANDARD SYMBOLS, ABBREVIATIONS AND PATTERNS
- STANDARD 28001-04 TEMPORARY EROSION CONTROL SYSTEMS
- STANDARD 442201-03 CLASS C AND D PATCHES
- STANDARD 542301-02 PRECAST REINFORCED CONCRETE FLARED END SECTION
- STANDARD 602301-02 INLET - TYPE A
- STANDARD 604036-02 GRATE TYPE 8
- STANDARD 701001-02 OFF-RD OPERATIONS, 2L, 2W, MORE THAN 15' (4.5m) AWAY
- STANDARD 701006-03 OFF-RD OPERATIONS, 2L, 2W, 15' (4.5m) TO 24" (600mm) FROM PAVEMENT EDGE
- STANDARD 701201-03 LANE CLOSURE, 2L, 2W, DAY ONLY, FOR SPEED ≥ 45 MPH
- STANDARD 701301-03 LANE CLOSURE, 2L, 2W, SHORT TIME OPERATIONS
- STANDARD 701336-05 LANE CLOSURE, 2L, 2W, WORK AREAS IN SERIES, FOR SPEEDS ≥ 45 MPH
- STANDARD 701901-01 TRAFFIC CONTROL DEVICES
- STANDARD B.L.R. 21-8 TYPICAL APPLICATION OF TRAFFIC CONTROL DEVICES FOR CONSTRUCTION ON RURAL LOCAL HIGHWAYS

UTILITIES:


- Power: Southwestern Electric Co-op
P. O. Box 549
Greenville, IL 62246
Phone: 618-664-1025
- Phone: Frontier Communications
801 W. Jackson
Altamont, IL 62411
Phone: 618-483-6391
- Water: Village of Ramsey
401 S. Superior
P. O. Box 128
Ramsey, IL 62080
Phone: 618-423-2019
- Gas: Ameren IP
1915 Old Bus Line Road
P. O. Box 579
Hillsboro, IL 62049
Phone: 217-532-8270




48 HOURS PRIOR TO EXCAVATION CALL J.U.L.I.E.:
811 OR 1-800-892-0123

CLASS ROAD: RURAL MAJOR COLLECTOR
A.D.T. = 1550
50 M.P.H.

STATE OF ILLINOIS DEPARTMENT OF TRANSPORTATION DIVISION OF HIGHWAYS PLANS FOR PROPOSED SURFACE TRANSPORTATION PROGRAM - RURAL

 


SECTION 05-00110-00-DR PROJECT NO. ARA-RS-0712(106) F.A.S. 712 / C.H. 24 FAYETTE COUNTY CULVERT REPLACEMENTS JOB NO. C-97-084-09

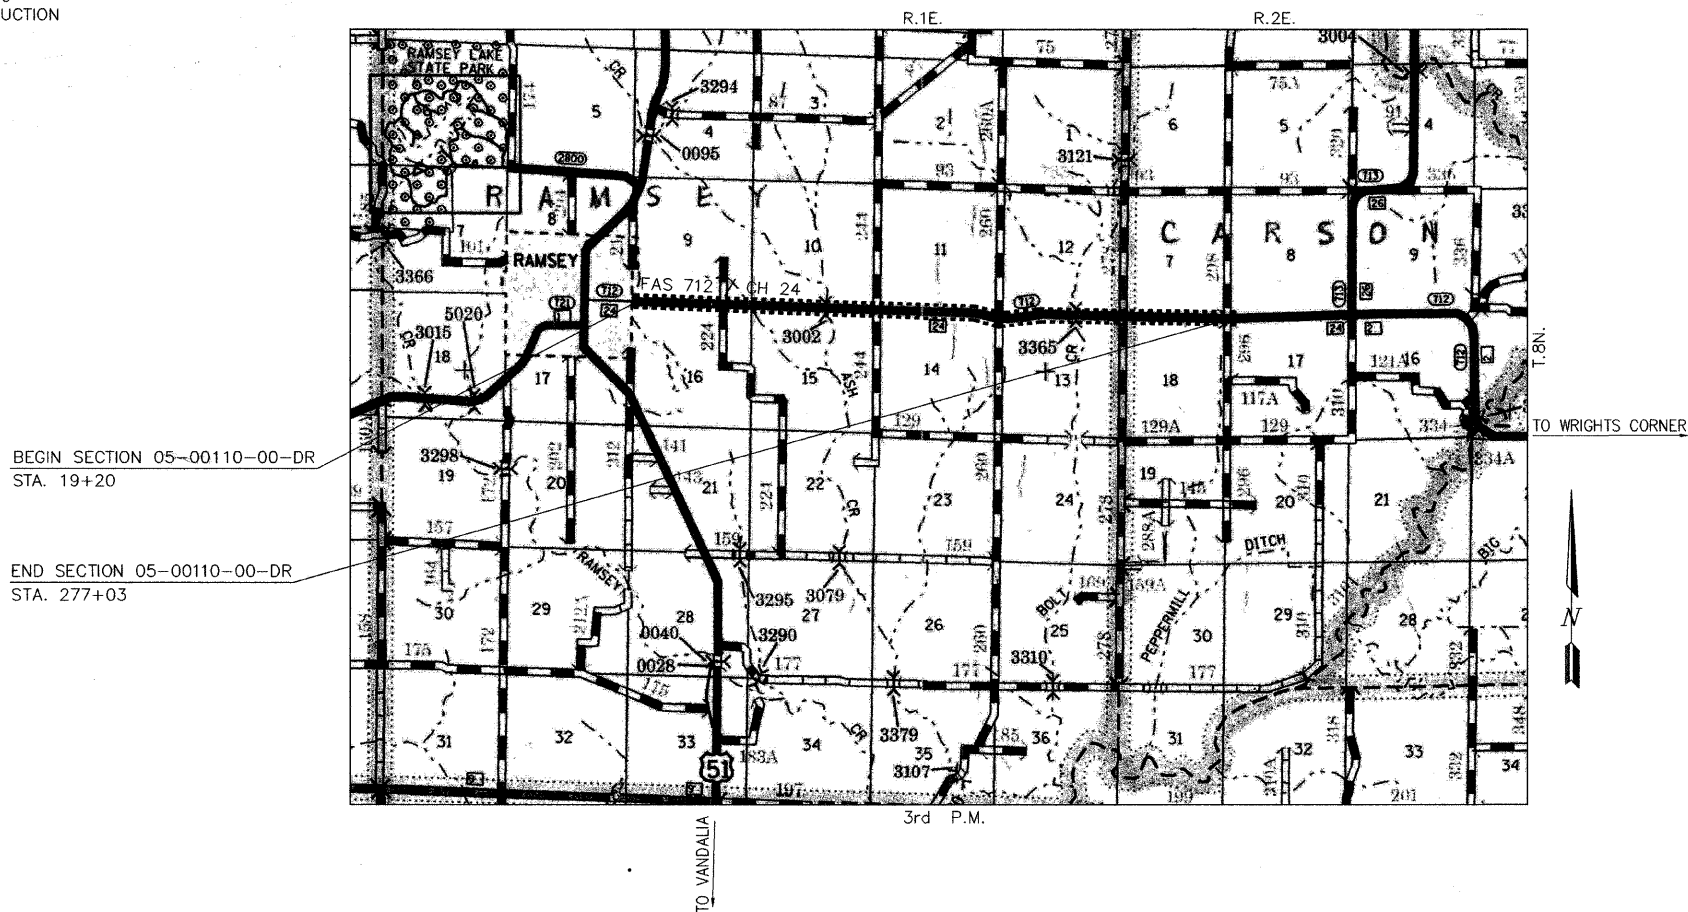

LOCATION MAP
APPROXIMATE SCALE - 1" = 0.74 MILE
GROSS LENGTH OF IMPROVEMENTS - 25783.00 FEET = 4.88 MILE

ROUTE NO. FAS 712 (CH 24)	SECTION 05-00110-00-DR	COUNTY FAYETTE	TOTAL SHEETS 34	SHEET NO. 1
FEDERAL AID PROJECT		ILLINOIS	PROJECT	34+1-35
CONTRACT NO. 95577				

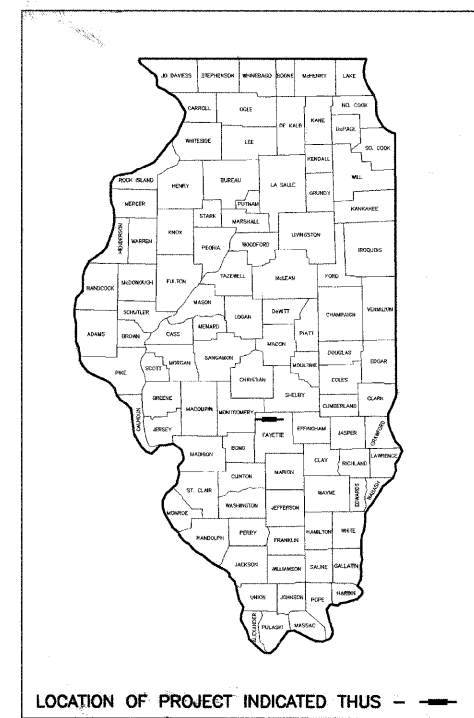

APPROVED 3-27, 2009.
Michael R. Quandt
COUNTY ENGINEER

PASSED 3-31, 2009.
Walter D. Koval
DISTRICT SEVEN ENGINEER OF
LOCAL ROADS & STREETS

Releasing For
Bid Based on
Limited Review 3-31, 2009.
Roger L. Driskell
DEPUTY DIRECTOR OF HIGHWAYS,
REGION FOUR ENGINEER

STATE OF ILLINOIS
DEPARTMENT OF TRANSPORTATION



3/25/09
MICHAEL R. QUANDT, P.E.
SIGN: *Michael R. Quandt*
EXP. DATE: 11/30/09

AECOM
2524 South Broadway
Salem, Illinois 62881
t: 618.548.3500
www.aecom.com
Copyright © 2009 By AECOM
Ill. Design Firm Reg.
No. 184003706

DATE: MARCH 25, 2009
AECOM JOB NO. 200801393

I:\PROJECTS\200801393\AECOM\2009-03-25-09