


NOTE:
 IN ADDITION TO CONTROL AS SHOWN ON SHEET 2, VERTICAL CONTROL SHALL BE VERIFIED UTILIZING A MINIMUM OF 2 EXISTING CULVERT INVERTS. EXISTING INVERTS ARE TO CULVERT INVERT, NOT SILT ELEVATION. STATIONING PROVIDED FOR REFERENCE ONLY. STATIONING DOES NOT NECESSARILY FOLLOW CENTERLINE ROADWAY.

ROUTE NO.	SECTION	COUNTY	TOTAL SHEETS	SHEET NO.
FAS 712 (CH 24)	05-00110-00-DR	FAYETTE	34	8
FEDERAL AID PROJECT		ILLINOIS	PROJECT	

CONTRACT NO. 95577

SW 1/4, SEC 10, T8N, R1E, 3RD P.M.

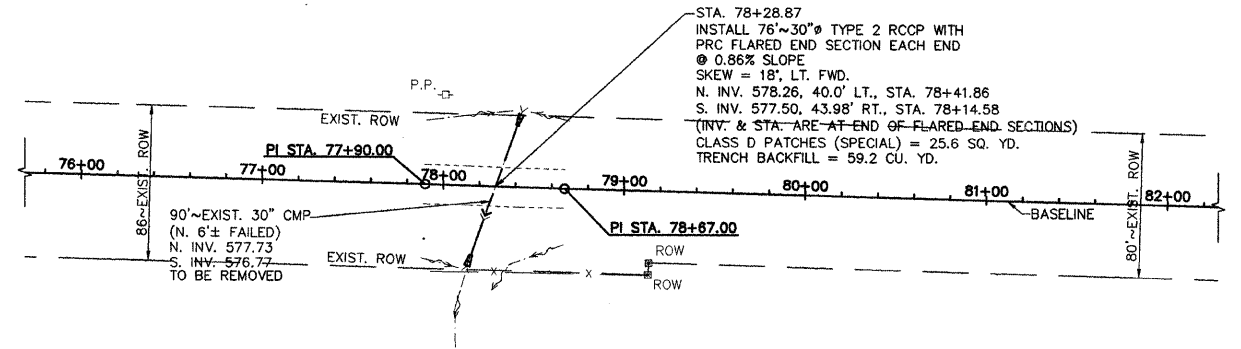


NW 1/4, SEC 15, T8N, R1E, 3RD P.M.

PI STA. 77+90.00 N 902895.35 E 772242.89 I = 00°19'00\"R
 PI STA. 78+67.00 N 902892.96 E 772319.85 I = 00°19'32\"L



SCALES:
 1" = 50' HOR
 1" = 5' VER

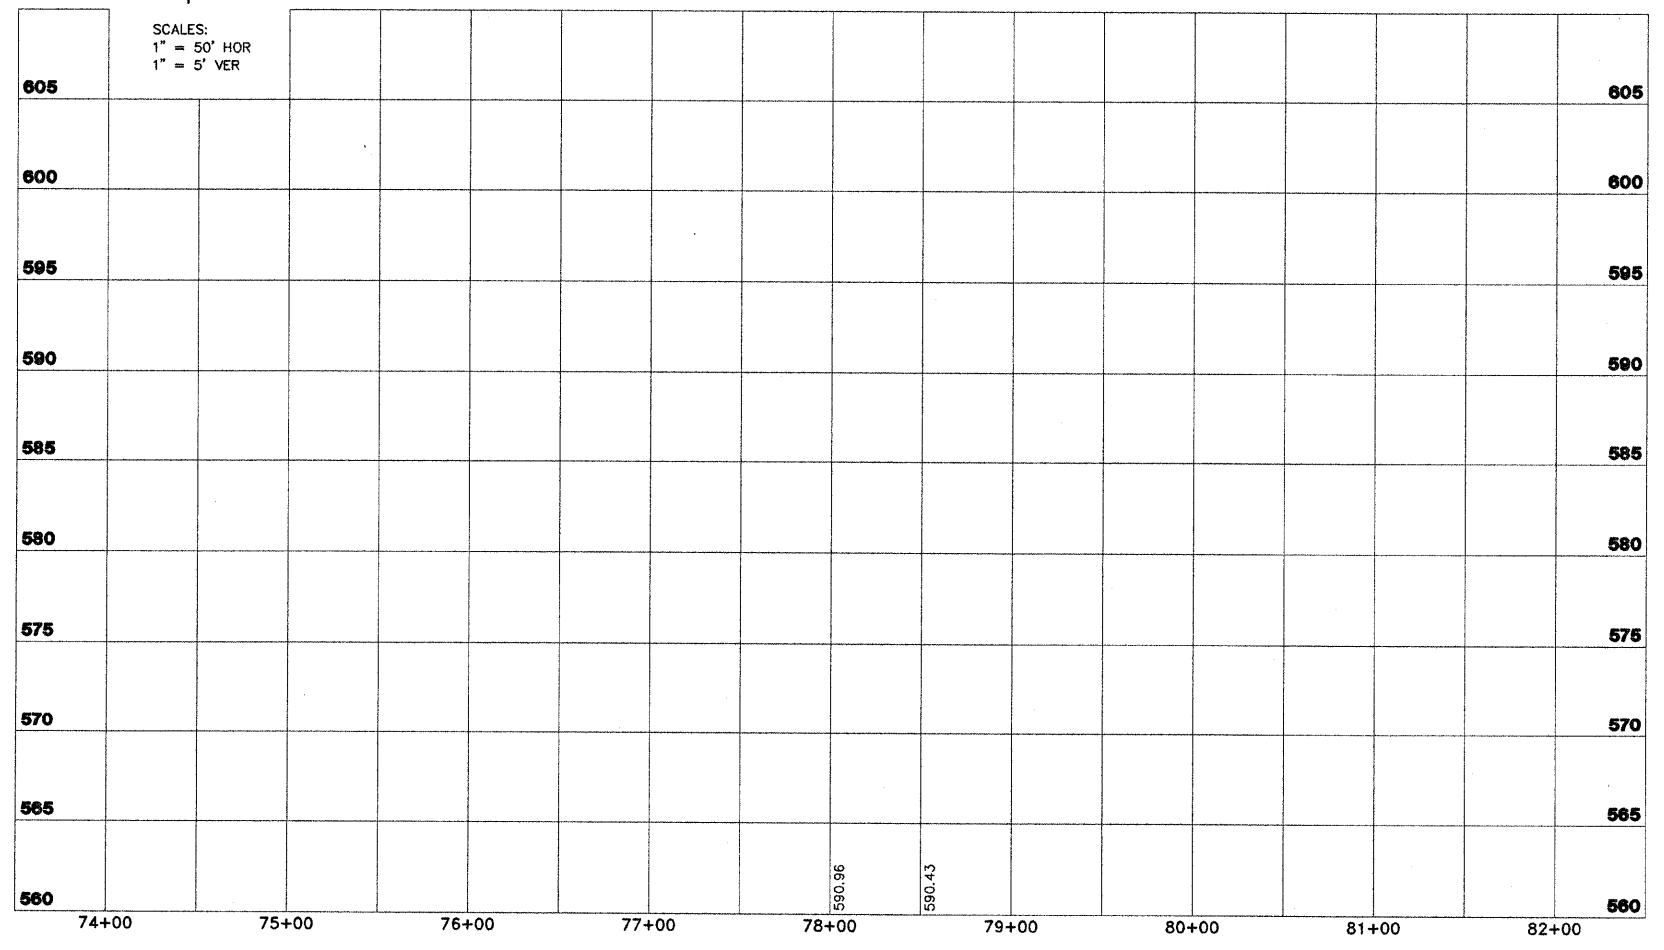

AECOM
 2524 South Broadway
 Selers, Illinois 62981
 1518.548.3000
 www.aecom.com
 Copyright © 2008 By AECOM
 IL Design Firm Reg. No. 184002705

FAS 712 (C.H. 24)
SECTION 05-00110-00-DR
FAYETTE COUNTY, ILLINOIS

PLAN AND PROFILE
STA. 74+00 TO STA. 82+00

SURVEY	JAS	CHECKED	DATE
DESIGN	MRQ	APPROVED	03/25/09
DRAWN	BLT		JOB NO. 200801393

K:\PROJECTS\00801393\DWG\001_3-24-09