

STATE OF ILLINOIS
DEPARTMENT OF TRANSPORTATION

| SECTION | COUNTY | TOTAL SHEETS | SHEET NO. |
|----------|--------|--------------------|-----------|
| | MCLEAN | 17 | 1 |
| ILLINOIS | | CONTRACT NO. 70F48 | |

*LEROY, TOWANDA, BLOOM IMP 2026-1

INDEX OF SHEETS

- 1 COVER SHEET
- 2 GENERAL NOTES AND COMMITMENTS
- 3-4 SUMMARY OF QUANTITIES
- 5-6 TYPICAL SECTIONS
- 7 SCHEDULE OF QUANTITIES
- BLOOMINGTON SITE PLANS**
- 8 CONTROL AND BENCHMARKS PLAN
- 9 REMOVAL PLAN
- 10 SITE PLAN
- LEROY SITE PLANS**
- 11 CONTROL AND BENCHMARKS PLAN
- 12 REMOVAL PLAN
- 13 SITE PLAN
- TOWANDA SITE PLANS**
- 14 CONTROL AND BENCHMARKS PLAN
- 15 REMOVAL PLAN
- 16 SITE PLAN
- 17 DISTRICT 5 DISABLED PARKING DETAIL


LIST OF HIGHWAY STANDARDS

- 000001-09 STANDARD SYMBOLS, ABBREVIATIONS, AND PATTERNS
- 001001-02 AREAS OF REINFORCEMENT BARS
- 001006 DECIMAL OF AN INCH AND OF A FOOT
- 280001-07 TEMPORARY EROSION CONTROL SYSTEMS
- 701501-06 URBAN LANE CLOSURE, 2L, 2W, UNDIVIDED
- 701901-11 TRAFFIC CONTROL DEVICES
- 720001-01 SIGN PANEL MOUNTING DETAILS
- 720011-01 METAL POSTS FOR SIGNS, MARKERS & DELINEATORS
- 729001-01 APPLICATIONS OF TYPES A & B METAL POSTS (FOR SIGNS & MARKERS)
- 780001-05 TYPICAL PAVEMENT MARKINGS

**PROPOSED
HIGHWAY PLANS**


**SECTION LEROY, TOWANDA, BLOOM IMP 2026-1
MCLEAN COUNTY STORAGE FACILITIES
PATCHING PARKING IMPROVEMENT
MCLEAN COUNTY**

C-95-058-21

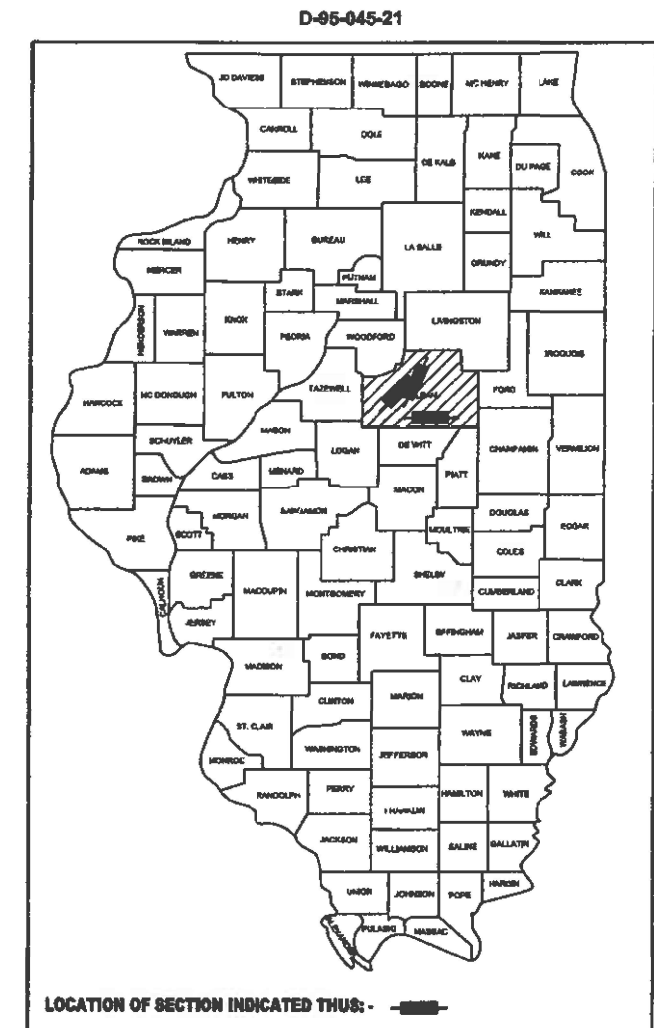

PROJECT LOCATION 3
DISTRICT 5 TOWANDA
STORAGE FACILITY
203 OLD U.S. RTE. 66
TOWANDA, IL 61776
SEC 07 T24N R3E 3PM

PROJECT LOCATION 1
DISTRICT 5 BLOOMINGTON
STORAGE FACILITY
2821 S VETERANS PKWY
BLOOMINGTON, IL 61701
SEC 17 T23N R2E 3PM

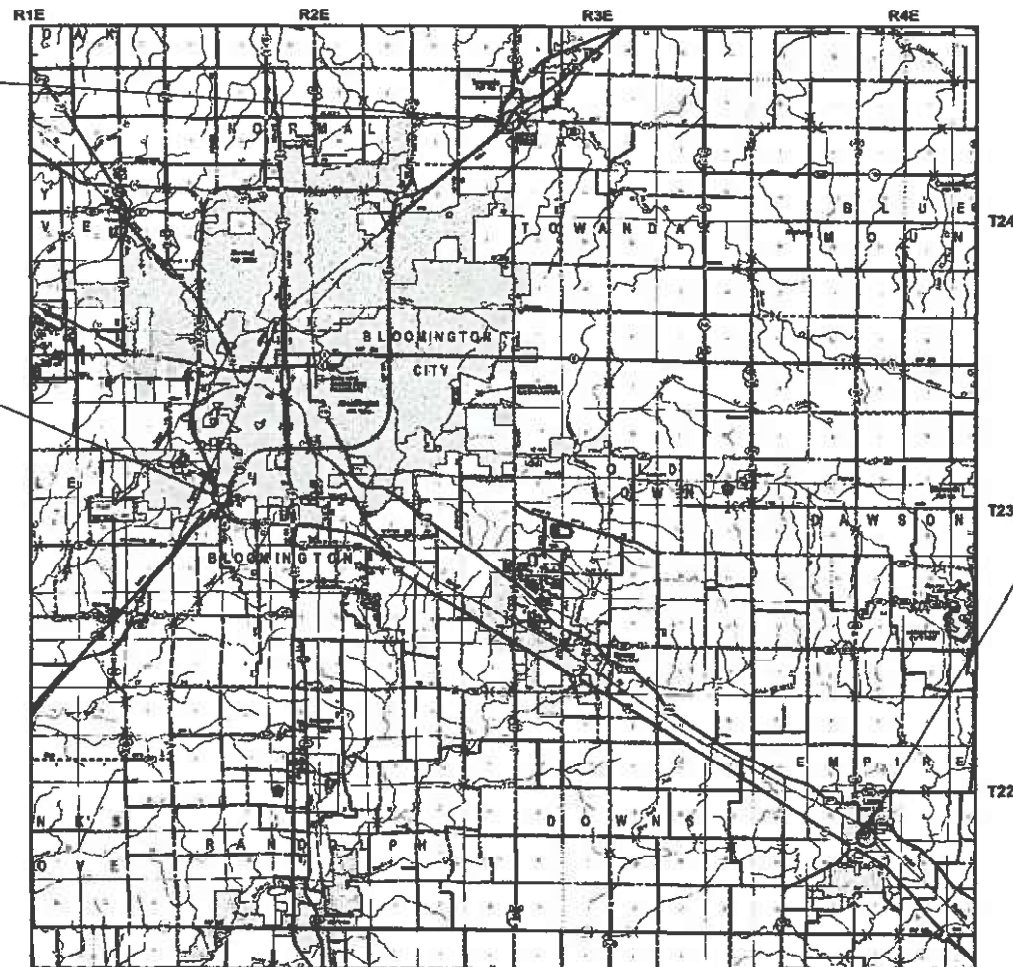

FULL SIZE PLANS HAVE BEEN PREPARED USING STANDARD ENGINEERING SCALES. REDUCED SIZED PLANS WILL NOT CONFORM TO STANDARD SCALES. IN MAKING MEASUREMENTS ON REDUCED PLANS, THE ABOVE SCALES MAY BE USED.

J.U.L.I.E.
JOINT UTILITY LOCATION INFORMATION FOR EXCAVATION
1-800-892-0123
OR 811
BLOOMINGTON CITY, EMPIRE, AND TOWANDA TOWNSHIPS

PROJECT ENGINEER: CLARE DIETZ, P.E.
PHONE NUMBER: (217) 465-4181
CONTRACT NO. 70F48

LOCATION MAP



PROJECT LOCATION 2
DISTRICT 5 LEROY
STORAGE FACILITY
501 S EAST ST.
LEROY, IL 61752
SEC 21 T22N R4E 3PM

ENGINEER'S SIGNATURE BOX
JEFFERY D. SPILLER
002-03730
LICENSED PROFESSIONAL ENGINEER OF ILLINOIS
SIGNED: *Jeffery D. Spiller*
DATE: 5/6/2026
LIC. EXP. DATE: 11/09/27

MAURER-STUTZ
ENGINEERS SURVEYORS
3116 DRIES LN STE 100
PEORIA, ILLINOIS 61604
PH. (309) 693-7615
FAX (309) 693-7616
PROFESSIONAL DESIGN FIRM #184-005754

STATE OF ILLINOIS
DEPARTMENT OF TRANSPORTATION
SUBMITTED 03/06/2026
Ronald A. Gammitt, Jr.
REGIONAL ENGINEER
May 8 2026
Scott A. Etkin
ENGINEER OF DESIGN AND ENVIRONMENT
May 8 2026
Clare Dietz
DIRECTOR OF HIGHWAYS PROJECT IMPLEMENTATION

**PRINTED BY THE AUTHORITY
OF THE STATE OF ILLINOIS**

GENERAL NOTES

G.N.-100A
ELECTRONIC FILES AND/OR ELECTRONIC SURVEY INFORMATION INCLUDING CADD FILES WILL NOT BE AVAILABLE TO THE CONTRACTOR.

G.N.-105.09A
ALL ELEVATIONS SHOWN IN THE PLANS ARE BASED ON NORTH AMERICAN VERTICAL DATUM OF 1988. (NAVD 88)

G.N.-406H

MIXTURE REQUIREMENTS

THE FOLLOWING MIXTURE REQUIREMENTS ARE APPLICABLE FOR THIS PROJECT:

| LOCATION(S): | BLOOMINGTON, LEROY, TOWANDA STORAGE SITES | |
|--------------------------------------|---|----------------|
| MIXTURE USE(S): | SURFACE | BINDER |
| AC/PG: | SBS PG 70-22 | SBS PG 70-22 |
| DESIGN AIR VOIDS | 4.0% @ Ndes=50 | 4.0% @ Ndes=50 |
| MIXTURE COMP (GRADATION) | IL-9.5 | IL-9.5FG |
| FRICITION AGGREGATE | Mix "C" | N.A. |
| MIXTURE WEIGHT | 112 | 112 |
| QUALITY MANAGEMENT PROGRAM | QC/QA | QC/QA |
| SUBLOT SIZE | 3000 | 3000 |
| MATERIAL TRANSFER DEVICE (REQUIRED?) | NO | NO |

COMMITMENTS

NONE

MODEL: D:\info\...
 FILE NAME: S:\27\2024\2724010\04 (21)423 05 1004 CNTFE48 Capital Improvement Projects\03 Design\CADD\CADD Sheets\03 Sheets\DESIGN\48\48-11-2024.dgn



| | | |
|---------------------------|-----------------|-----------|
| USER NAME = csanchez | DESIGNED - CS | REVISED - |
| | DRAWN - SAS | REVISED - |
| PLOT SCALE = 0.167' / in. | CHECKED - JDS | REVISED - |
| PLOT DATE = 3/5/2026 | DATE - 3/6/2026 | REVISED - |

**STATE OF ILLINOIS
DEPARTMENT OF TRANSPORTATION**

**DISTRICT 5 MCLEAN COUNTY STORAGE FACILITIES IMPROVEMENTS
GENERAL NOTES AND COMMITMENTS**

SCALE: SHEET 1 OF 1 SHEETS STA. TO STA.

| SECTION | COUNTY | TOTAL SHEETS | SHEET NO. |
|-----------------------------------|--------|--------------------|-----------|
| * | MCLEAN | 17 | 2 |
| *LEROY, TOWANDA, BLOOM IMP 2026-1 | | CONTRACT NO. 70F48 | |
| ILLINOIS | | | |

| CODE NO. | ITEM | UNIT | FUNDING COUNTY LOCATION TOTAL QUANTITY | CONSTRUCTION CODE | | | | | | |
|------------|--|-------|--|--|------------------------------------|--------------------------------------|-----|-----|-----|----|
| | | | | 100% STATE MCLEAN BLOOMINGTON 0006 URBAN | 100% STATE MCLEAN LEROY 0006 URBAN | 100% STATE MCLEAN TOWANDA 0006 URBAN | | | | |
| | | | | 20200100 | EARTH EXCAVATION | CU YD | 515 | 171 | 283 | 59 |
| | | | | 28000510 | INLET FILTERS | EACH | 5 | 4 | 1 | 0 |
| 35800100 | PREPARATION OF BASE | SQ YD | 9,231 | 3,083 | 5,088 | 1,060 | | | | |
| 40600275 | BITUMINOUS MATERIALS (PRIME COAT) | POUND | 20,768 | 6,937 | 11,447 | 2,384 | | | | |
| 40600290 | BITUMINOUS MATERIALS (TACK COAT) | POUND | 8,247 | 4,130 | 1,192 | 2,925 | | | | |
| 40600982 | HOT-MIX ASPHALT SURFACE REMOVAL - BUTT JOINT | SQ YD | 2,795 | 1,833 | 94 | 868 | | | | |
| 40603215 | POLYMERIZED HOT-MIX ASPHALT BINDER COURSE, IL-9.5FG, N50 | TON | 1,034 | 345 | 570 | 119 | | | | |
| 40604100 | POLYMERIZED HOT-MIX ASPHALT SURFACE COURSE, IL-9.5FG, MIX "C", N50 | TON | 2,570 | 1,200 | 582 | 787 | | | | |
| 48102100 | AGGREGATE WEDGE SHOULDER, TYPE B | TON | 14 | 5 | 7 | 2 | | | | |
| 60300305 | FRAMES AND LIDS TO BE ADJUSTED | EACH | 4 | 4 | 0 | 0 | | | | |
| 67100100 | MOBILIZATION | L SUM | 1 | 0.34 | 0.33 | 0.33 | | | | |
| * 72000100 | SIGN PANEL - TYPE 1 | SQ FT | 8 | 2 | 2 | 4 | | | | |
| * 72900100 | METAL POST - TYPE A | FOOT | 47 | 12 | 12 | 23 | | | | |
| * 78001100 | PAINT PAVEMENT MARKING - LETTERS AND SYMBOLS | SQ FT | 12 | 3 | 3 | 6.2 | | | | |
| * | SPECIALTY ITEMS | | | | | | | | | |

MODEL: D:\chil FILE NAME: S:\27\2024\27241010_04 (210-023 05) MCN CNTF48 Capital Improvement Projects\03 Design\CADD\CADD Sheets\0704\Earth\SCQ.dgn

| | | | |
|--|---------------------------|-----------------|-----------|
| | USER NAME = csanchez | DESIGNED - CS | REVISED - |
| | PLOT SCALE = 0.167' / in. | DRAWN - SAS | REVISED - |
| | PLOT DATE = 3/6/2026 | CHECKED - JDS | REVISED - |
| | | DATE - 3/6/2026 | REVISED - |

**STATE OF ILLINOIS
DEPARTMENT OF TRANSPORTATION**

**DISTRICT 5 MCLEAN COUNTY STORAGE FACILITIES IMPROVEMENTS
SUMMARY OF QUANTITIES**


SCALE: SHEET 1 OF 2 SHEETS STA. TO STA.

| SECTION | COUNTY | TOTAL SHEETS | SHEET NO. |
|-----------------------------------|--------|--------------------|-----------|
| * | MCLEAN | 17 | 3 |
| *LEROY, TOWANDA, BLOOM IMP 2026-1 | | CONTRACT NO. 70F48 | |
| ILLINOIS | | | |

| CODE NO. | ITEM | UNIT | FUNDING COUNTY LOCATION TOTAL QUANTITY | CONSTRUCTION CODE | | |
|-------------------|---|-------|--|------------------------|-------------------|--------------------|
| | | | | 100% STATE MCLEAN | 100% STATE MCLEAN | 100% STATE MCLEAN |
| | | | | BLOOMINGTON 0006 URBAN | LEROY 0006 URBAN | TOWANDA 0006 URBAN |
| | | | | | | |
| * 78001110 | PAINT PAVEMENT MARKING - LINE 4" | FOOT | 2,925 | 1,345 | 436 | 1,144 |
| X0696100 | PARKING BLOCKS | EACH | 55 | 24 | 11 | 20 |
| X7010216 | TRAFFIC CONTROL AND PROTECTION, (SPECIAL) | L SUM | 1 | 0.34 | 0.33 | 0.33 |
| Z0013798 | CONSTRUCTION LAYOUT | L SUM | 1 | 0.34 | 0.33 | 0.33 |
| * SPECIALTY ITEMS | | | | | | |


MODEL: D:\d4\h\ FILE NAME: S:\23\2024\274010_04_21\0-023_05\1\04_CN78F48_Capital_Improvement_Projects\03_Design\CADD\CADD_Sheets\0578F48-4b-SC0.dgn

| | | | | | | | | | |
|---|---------------------------|---------------|-----------|---|---|------------------------------------|--------|--------------|-----------|
|  | USER NAME = csanchez | DESIGNED - CS | REVISED - | STATE OF ILLINOIS DEPARTMENT OF TRANSPORTATION | DISTRICT 5 MCLEAN COUNTY STORAGE FACILITIES IMPROVEMENTS SUMMARY OF QUANTITIES | SECTION | COUNTY | TOTAL SHEETS | SHEET NO. |
| | PLOT SCALE = 0.167" / in. | DRAWN - SAS | REVISED - | | | * LEROY, TOWANDA, BLOOM IMP 2026-1 | MCLEAN | 17 | 4 |
| | PLOT DATE = 3/6/2026 | CHECKED - JDS | REVISED - | | | CONTRACT NO. 70F48 | | ILLINOIS | |
| | | | | SCALE: SHEET 2 OF 2 SHEETS STA. TO STA. | | | | | |

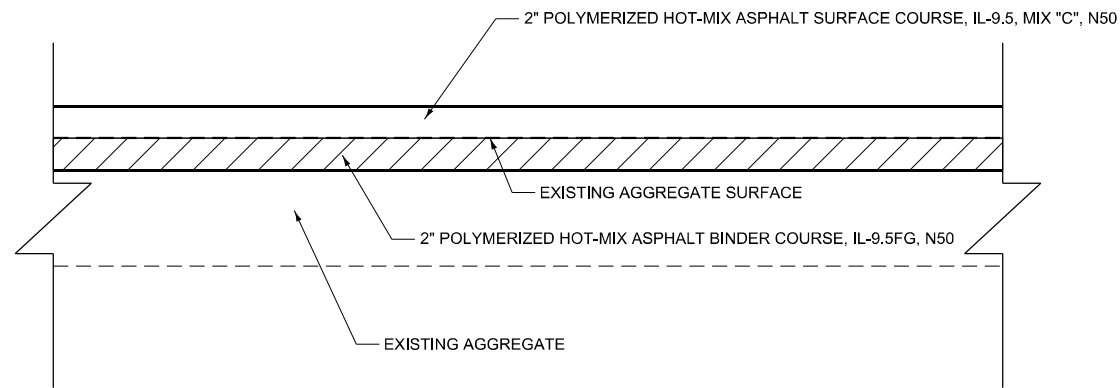


2" EARTH EXCAVATION (NOMINAL - GRADE FOR POSITIVE DRAINAGE)


PROPOSED TYPICAL SECTION
HOT-MIX ASPHALT OVER EXISTING AGGREGATE
NOT TO SCALE

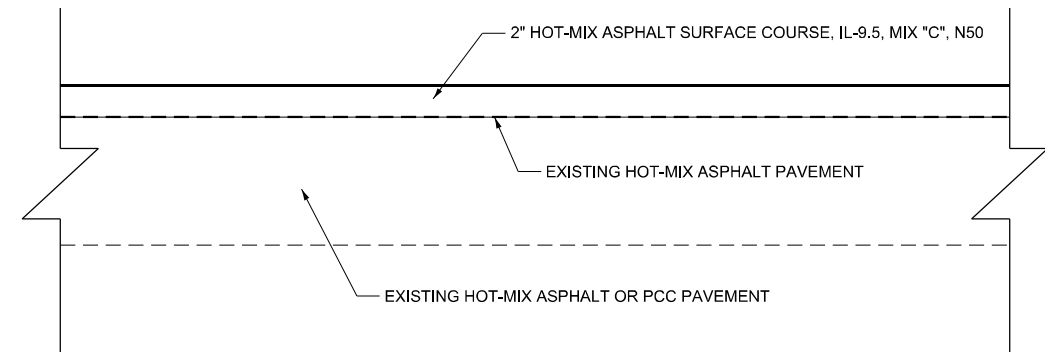

PROPOSED TYPICAL SECTION
HOT-MIX ASPHALT OVER EXISTING HOT-MIX ASPHALT OR PCC PAVEMENT
NOT TO SCALE

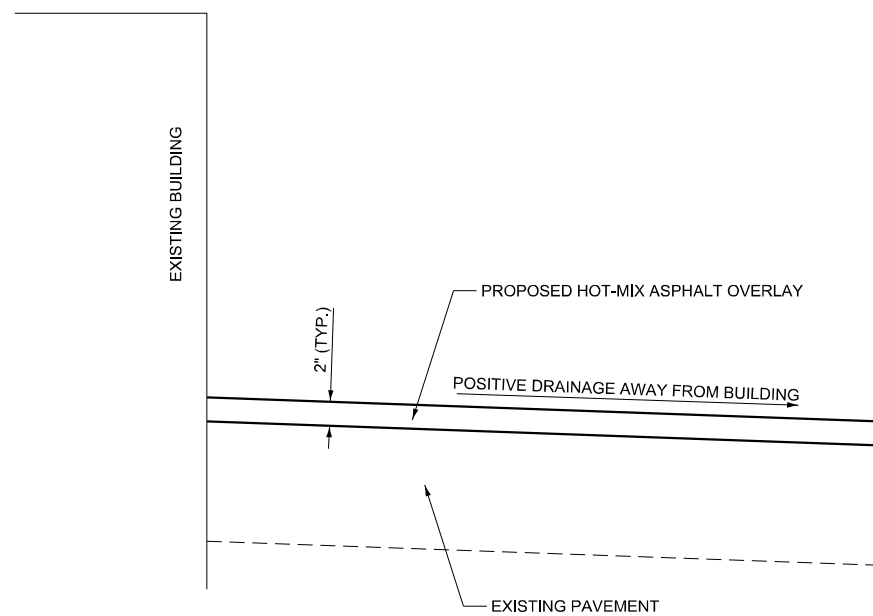

SECTION A-A
HOT-MIX ASPHALT OVERLAY ADJACENT TO EXISTING BUILDING
NOT TO SCALE

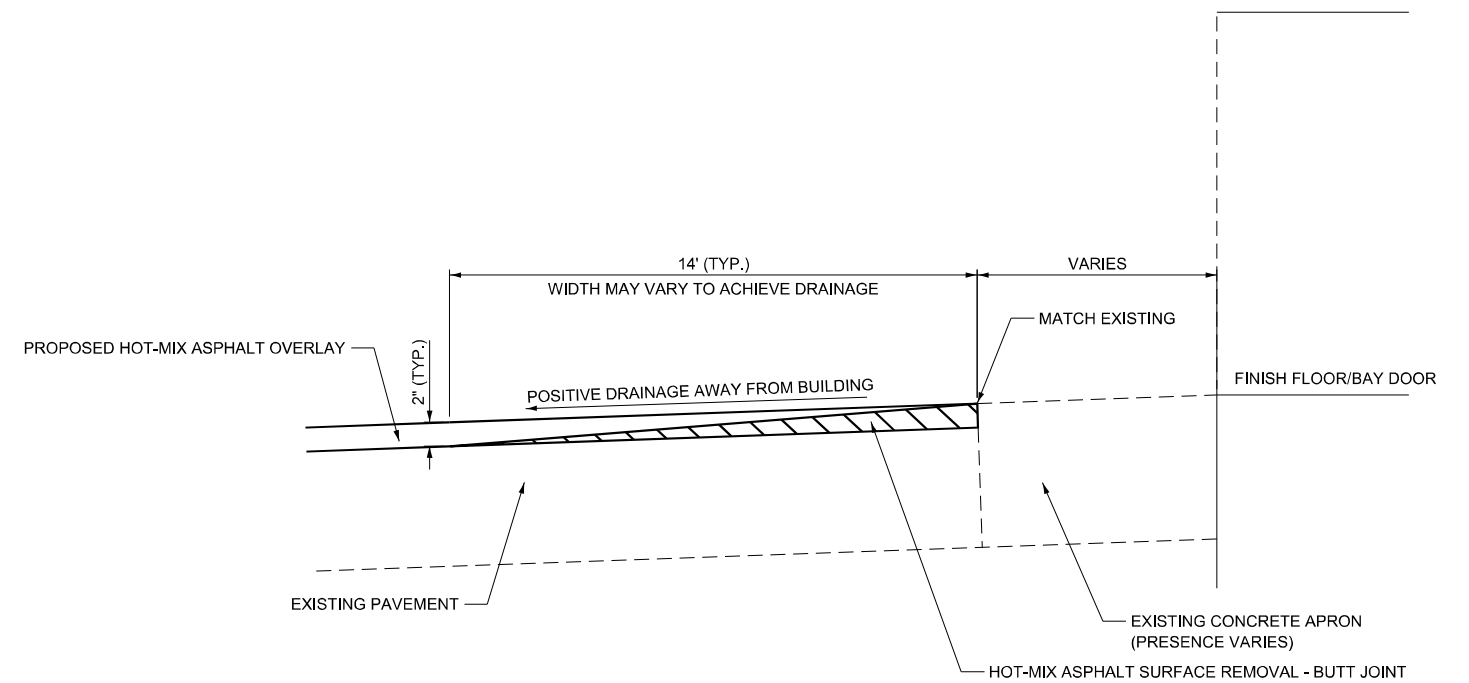

SECTION B-B
HOT-MIX ASPHALT OVERLAY WITH BUTT JOINT
AGAINST EXISTING FINISH FLOOR/BAY DOOR
NOT TO SCALE

MODEL: D:\info\... FILE NAME: S:\27\2026\272401\04_01\04-23_05\MO4_CNTRF48_Capital_Improvement_Projects\03_Design\CADD\CADD_Sheets\05\04\04-Typical.dgn




| | | |
|---------------------------|-----------------|-----------|
| USER NAME = csanchez | DESIGNED - CS | REVISED - |
| DRAWN - SAS | REVISIONS - | |
| PLOT SCALE = 0.167' / in. | CHECKED - JDS | REVISED - |
| PLOT DATE = 3/5/2026 | DATE - 3/6/2026 | REVISED - |

STATE OF ILLINOIS
DEPARTMENT OF TRANSPORTATION

DISTRICT 5 MCLEAN COUNTY STORAGE FACILITIES IMPROVEMENTS
TYPICAL SECTION


SCALE: SHEET 1 OF 2 SHEETS STA. TO STA.

| | | | |
|-----------------------------------|--------|--------------------|-----------|
| SECTION | COUNTY | TOTAL SHEETS | SHEET NO. |
| * | MCLEAN | 17 | 5 |
| *LEROY, TOWANDA, BLOOM IMP 2026-1 | | CONTRACT NO. 70F48 | |
| ILLINOIS | | | |

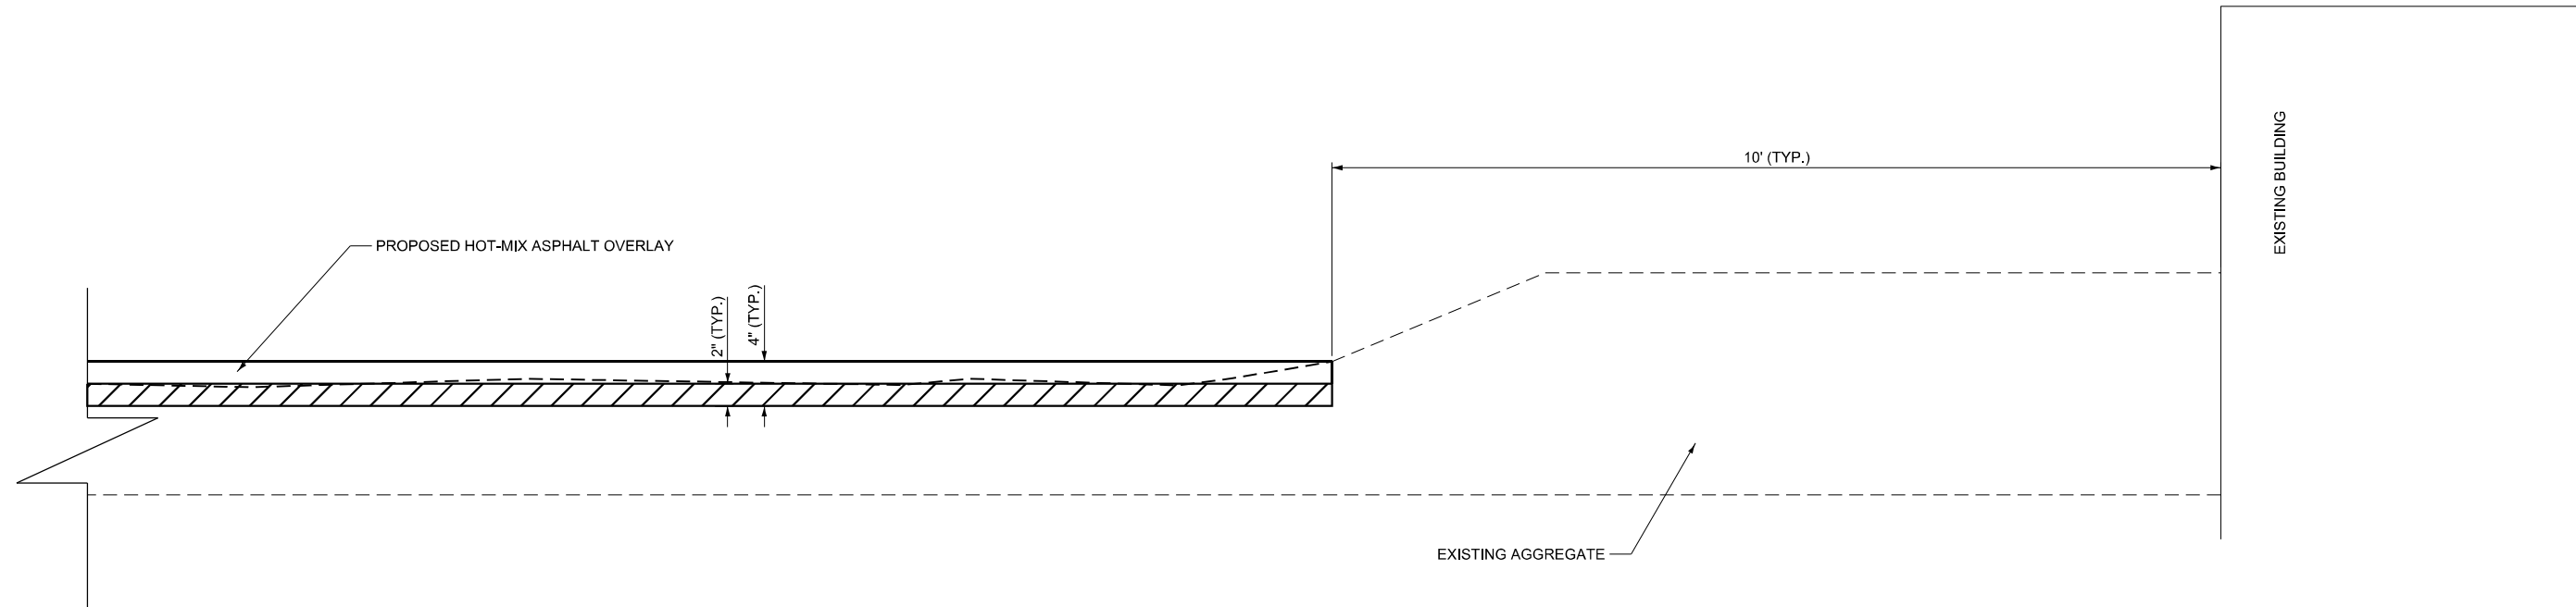


 2" EARTH EXCAVATION (NOMINAL - GRADE FOR POSITIVE DRAINAGE)

SECTION C-C
HOT-MIX ASPHALT OVER EXISTING AGGREGATE NEAR EXISTING BUILDINGS
NOT TO SCALE

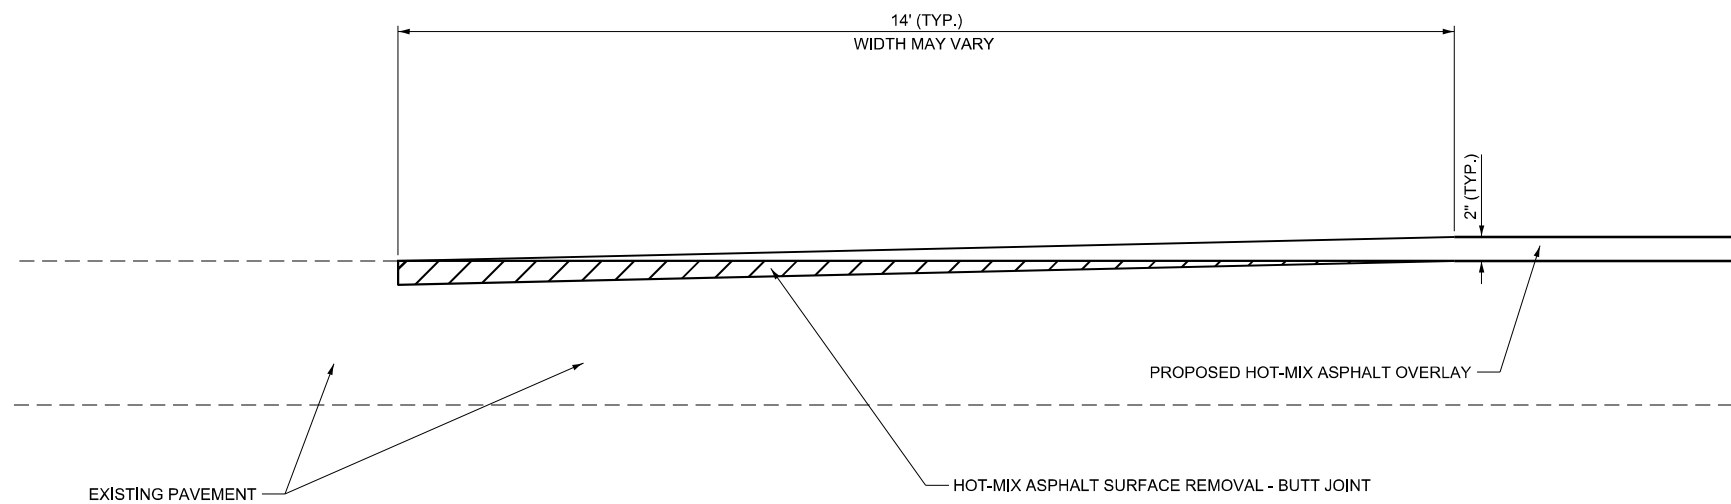

SECTION D-D
HOT-MIX ASPHALT OVERLAY ADJACENT TO EXISTING PAVEMENT
NOT TO SCALE

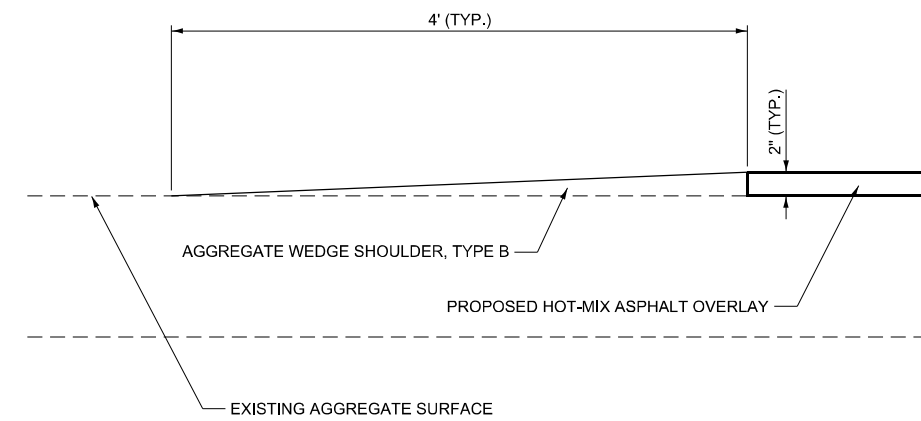

SECTION E-E
HOT-MIX ASPHALT OVERLAY ADJACENT TO EXISTING AGGREGATE SURFACE
NOT TO SCALE

MODEL: D:\info\... FILE NAME: S:\272024\272401\04_121\0423_05_V004_CNTRF48_Capital_Improvement_Projects\03_Design\CADD\CADD_Sheets\0370F48\Typical.dgn



| | | |
|---------------------------|-----------------|-----------|
| USER NAME = csanchez | DESIGNED - CS | REVISED - |
| DRAWN - SAS | CHECKED - JDS | REVISED - |
| PLOT SCALE = 0.167' / in. | DATE - 3/6/2026 | REVISED - |
| PLOT DATE = 3/5/2026 | | |

STATE OF ILLINOIS
DEPARTMENT OF TRANSPORTATION

DISTRICT 5 MCLEAN COUNTY STORAGE FACILITIES IMPROVEMENTS
TYPICAL SECTION

SCALE: SHEET 2 OF 2 SHEETS STA. TO STA.

| | | | |
|-----------------------------------|--------|--------------------|-----------|
| SECTION | COUNTY | TOTAL SHEETS | SHEET NO. |
| * | MCLEAN | 17 | 6 |
| *LEROY, TOWANDA, BLOOM IMP 2026-1 | | CONTRACT NO. 70F48 | |
| ILLINOIS | | | |

| 20200100 EARTH EXCAVATION | | |
|---------------------------|--------------|---------|
| LOCATION | CU YD | REMARKS |
| BLOOMINGTON | 171.3 | |
| LEROY | 282.6 | |
| TOWANDA | 58.9 | |
| SUBTOTAL | 512.8 | |
| TOTAL | 513.0 | |

| 40604100 POLYMERIZED HOT-MIX ASPHALT SURFACE COURSE, IL-9.5FG, MIX "C", N50 | | |
|---|---------------|---------|
| LOCATION | TON | REMARKS |
| BLOOMINGTON | 1200.4 | |
| LEROY | 581.4 | |
| TOWANDA | 787.4 | |
| SUBTOTAL | 2569.3 | |
| TOTAL | 2570.0 | |

| X0696100 PARKING BLOCKS | | |
|-------------------------|-------------|---------|
| LOCATION | EACH | REMARKS |
| BLOOMINGTON | 24.0 | |
| LEROY | 11.0 | |
| TOWANDA | 20.0 | |
| SUBTOTAL | 55.0 | |
| TOTAL | 55.0 | |

| 28000510 INLET FILTERS | | |
|------------------------|------------|---------|
| LOCATION | EACH | REMARKS |
| BLOOMINGTON | 4.0 | |
| LEROY | 1.0 | |
| TOWANDA | 0.0 | |
| SUBTOTAL | 5.0 | |
| TOTAL | 5.0 | |

| 48102100 AGGREGATE WEDGE SHOULDER, TYPE B | | |
|---|-------------|---------|
| LOCATION | TON | REMARKS |
| BLOOMINGTON | 5.0 | |
| LEROY | 6.5 | |
| TOWANDA | 1.6 | |
| SUBTOTAL | 13.1 | |
| TOTAL | 14.0 | |

| 35800100 PREPARATION OF BASE | | |
|------------------------------|---------------|---------|
| LOCATION | SQ YD | REMARKS |
| BLOOMINGTON | 3083.0 | |
| LEROY | 5087.7 | |
| TOWANDA | 1059.5 | |
| SUBTOTAL | 9230.1 | |
| TOTAL | 9231.0 | |

| 60300305 FRAMES AND LIDS TO BE ADJUSTED | | |
|---|------------|---------|
| LOCATION | EACH | REMARKS |
| BLOOMINGTON | 4.0 | |
| LEROY | 0.0 | |
| TOWANDA | 0.0 | |
| SUBTOTAL | 4.0 | |
| TOTAL | 4.0 | |

| 40600275 BITUMINOUS MATERIALS (PRIME COAT) | | |
|--|----------------|---------|
| LOCATION | POUND | REMARKS |
| BLOOMINGTON | 6936.8 | |
| LEROY | 11447.2 | |
| TOWANDA | 2383.8 | |
| SUBTOTAL | 20767.8 | |
| TOTAL | 20768.0 | |

| 72000100 SIGN PANEL - TYPE 1 | | |
|------------------------------|------------|---------|
| LOCATION | SQ FT | REMARKS |
| BLOOMINGTON | 2.0 | |
| LEROY | 2.0 | |
| TOWANDA | 4.0 | |
| SUBTOTAL | 8.0 | |
| TOTAL | 8.0 | |

| 40600290 BITUMINOUS MATERIALS (TACK COAT) | | |
|---|---------------|---------|
| LOCATION | POUND | REMARKS |
| BLOOMINGTON | 4129.4 | |
| LEROY | 1191.4 | |
| TOWANDA | 2925.3 | |
| SUBTOTAL | 8246.1 | |
| TOTAL | 8247.0 | |

| 72900100 METAL POST - TYPE A | | |
|------------------------------|-------------|---------|
| LOCATION | FOOT | REMARKS |
| BLOOMINGTON | 11.5 | |
| LEROY | 11.5 | |
| TOWANDA | 23.0 | |
| SUBTOTAL | 46.0 | |
| TOTAL | 46.0 | |

| 40600982 HOT-MIX ASPHALT SURFACE REMOVAL - BUTT JOINT | | |
|---|---------------|---------|
| LOCATION | SQ YD | REMARKS |
| BLOOMINGTON | 1833.4 | |
| LEROY | 93.4 | |
| TOWANDA | 867.5 | |
| SUBTOTAL | 2794.4 | |
| TOTAL | 2795.0 | |

| 78001100 PAINT PAVEMENT MARKING - LETTERS AND SYMBOLS | | |
|---|-------------|---------------------------------------|
| LOCATION | SQ FT | REMARKS |
| BLOOMINGTON | 3.1 | International Symbol Of Accessibility |
| LEROY | 3.1 | International Symbol Of Accessibility |
| TOWANDA | 6.2 | International Symbol Of Accessibility |
| SUBTOTAL | 12.4 | |
| TOTAL | 12.4 | |

| 40603215 POLYMERIZED HOT-MIX ASPHALT BINDER COURSE, IL-9.5FG, N50 | | |
|---|---------------|---------|
| LOCATION | TON | REMARKS |
| BLOOMINGTON | 345.3 | |
| LEROY | 569.8 | |
| TOWANDA | 118.7 | |
| SUBTOTAL | 1033.8 | |
| TOTAL | 1034.0 | |

| 78001110 PAINT PAVEMENT MARKING - LINE 4" | | |
|---|---------------|---------|
| LOCATION | FOOT | REMARKS |
| BLOOMINGTON | 1344.8 | |
| LEROY | 436.0 | |
| TOWANDA | 1144.0 | |
| SUBTOTAL | 2924.8 | |
| TOTAL | 2925.0 | |

MODEL: D:\info\...
 FILE NAME: S:\2022\2022\24010004_01\04\03_05\MO4_CNT\048_Capital Improvements_Projects\303_Design\CADD\CADD_Sheets\05701E\SheetSchedule.dgn





| | | |
|---------------------------|-----------------|-----------|
| USER NAME = csanchez | DESIGNED - CS | REVISED - |
| PLOT SCALE = 0.167' / in. | DRAWN - SAS | REVISED - |
| PLOT DATE = 3/5/2026 | CHECKED - JDS | REVISED - |
| | DATE - 3/6/2026 | REVISED - |

**STATE OF ILLINOIS
DEPARTMENT OF TRANSPORTATION**

**DISTRICT 5 MCLEAN COUNTY STORAGE FACILITIES IMPROVEMENTS
SCHEDULE OF QUANTITIES**

SCALE: SHEET 1 OF 1 SHEETS STA. TO STA.

| SECTION | COUNTY | TOTAL SHEETS | SHEET NO. |
|--|--------|--------------|-----------|
| * | MCLEAN | 17 | 7 |
| *LEROY, TOWANDA, BLOOM IMP 2026-1 CONTRACT NO. 70F48 | | | |
| ILLINOIS | | | |

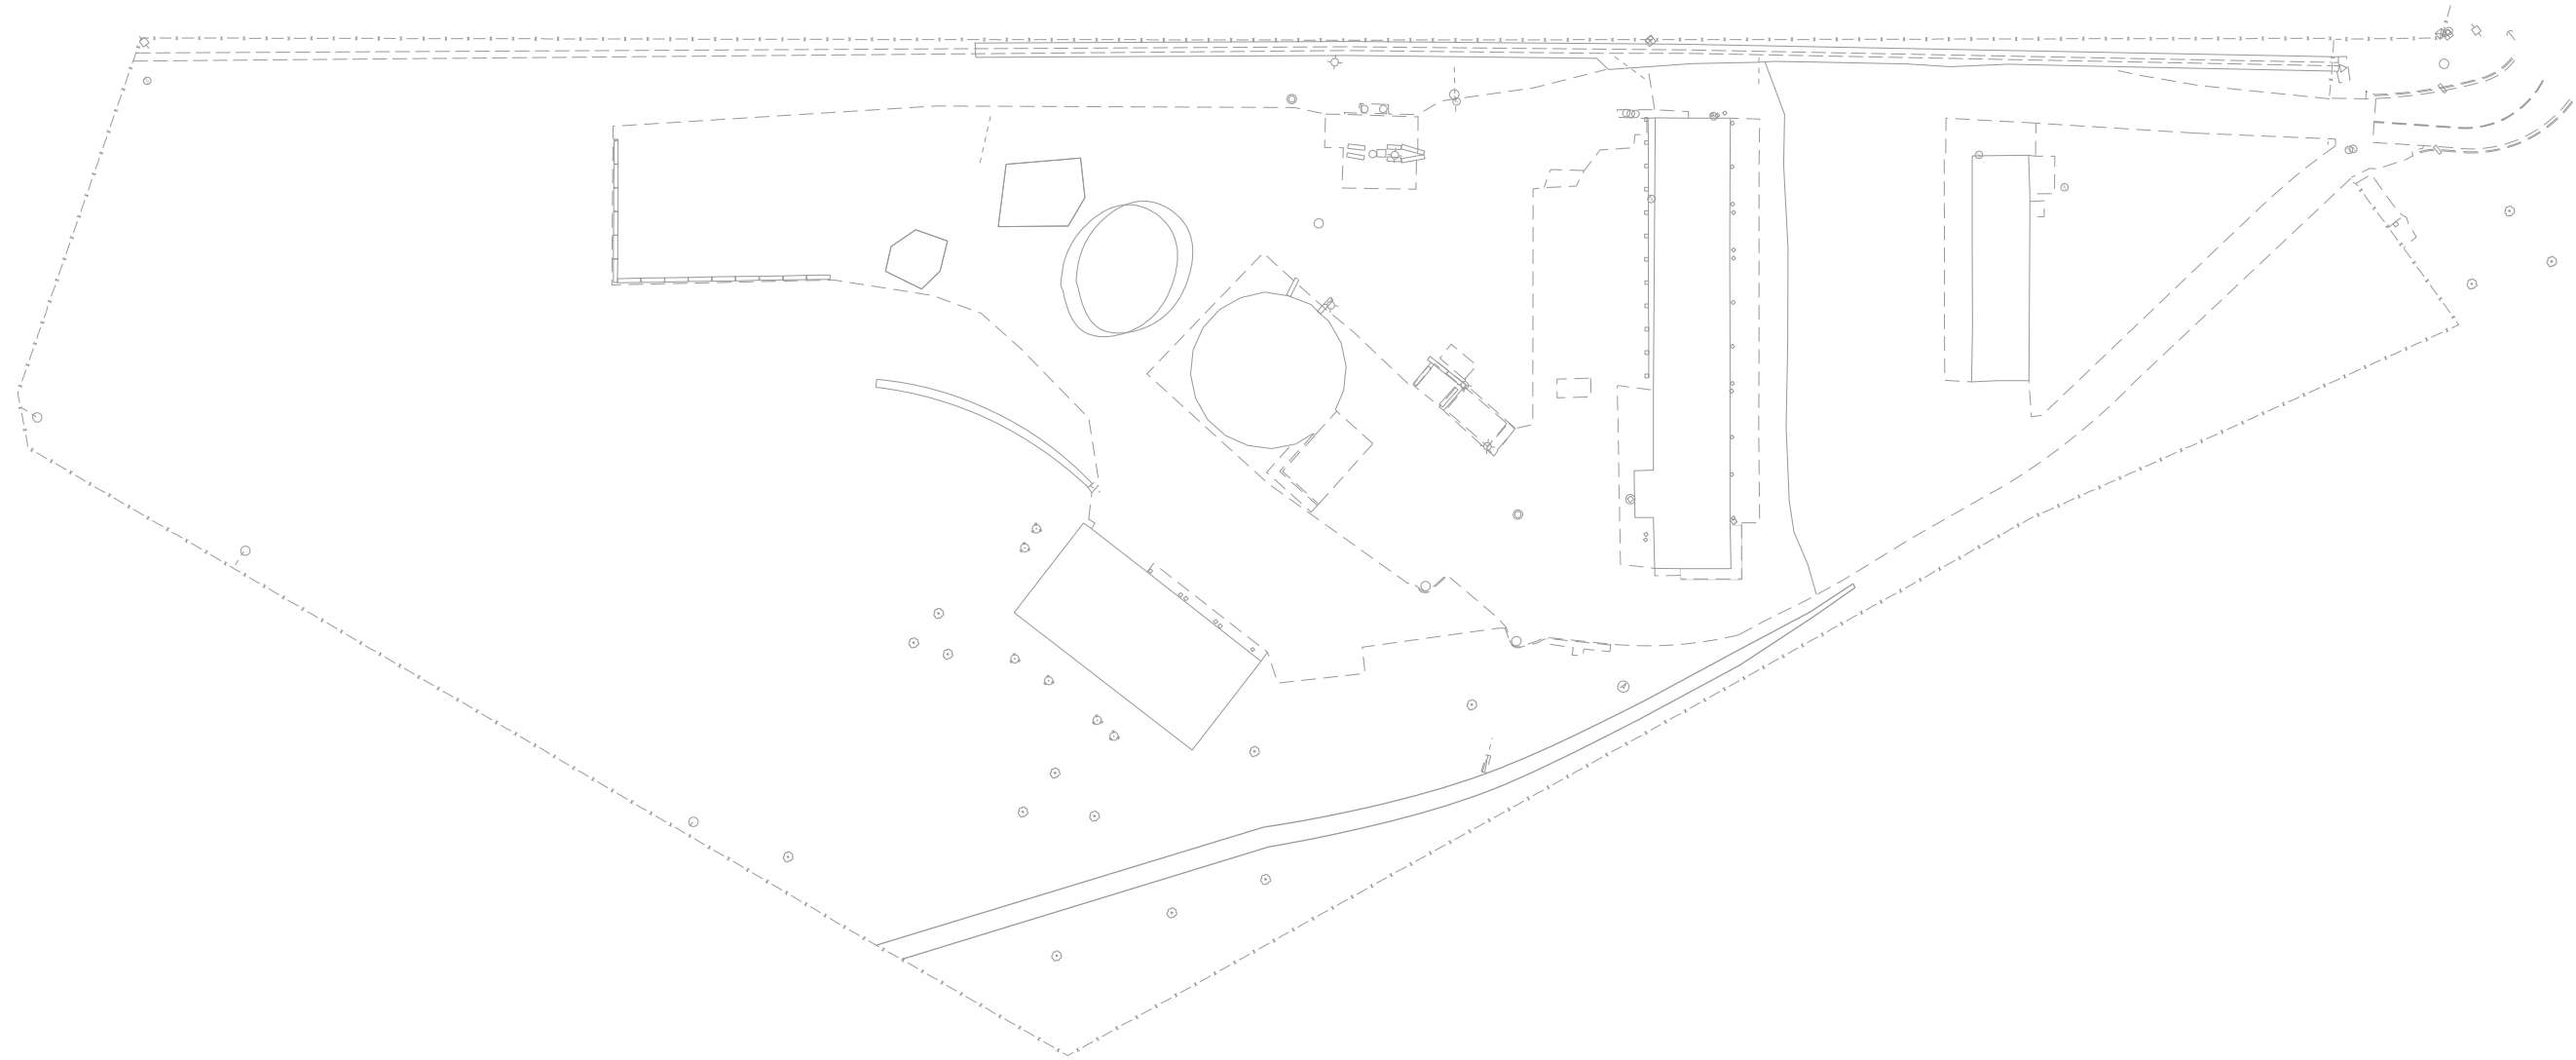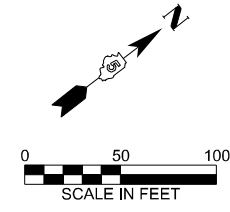

| CONTROL POINTS | | | |
|----------------|----------|---------|-----------|
| POINT NAME | NORTHING | EASTING | ELEVATION |
| | | | |

MODEL: D:\info\...
 FILE NAME: S:\27\2024\2724010_04 (21)423 05 1004 CNTF548 Capital Improvement Projects\03 Design\CADD\CADD Sheets\DESIGN\Sheet\ATC\Bloomington.dwg

| | | | |
|--|-----------------------------|-----------------|-----------|
| | USER NAME = csanchez | DESIGNED - CS | REVISED - |
| | PLOT SCALE = 100,000' / in. | DRAWN - SAS | REVISED - |
| | PLOT DATE = 3/5/2026 | CHECKED - JDS | REVISED - |
| | | DATE - 3/6/2026 | REVISED - |


STATE OF ILLINOIS
DEPARTMENT OF TRANSPORTATION


DISTRICT 5 MCLEAN COUNTY STORAGE FACILITIES IMPROVEMENTS
BLOOMINGTON CONTROL AND BENCHMARKS PLAN



| | | | |
|-----------------------------------|--------|--------------------|-----------|
| SECTION | COUNTY | TOTAL SHEETS | SHEET NO. |
| | MCLEAN | 17 | 8 |
| *LEROY, TOWANDA, BLOOM IMP 2026-1 | | CONTRACT NO. 70F48 | |
| ILLINOIS | | | |

SCALE: 1" = 50' SHEET 1 OF 1 SHEETS STA. TO STA.

LEGEND

 HOT-MIX ASPHALT SURFACE REMOVAL - BUTT JOINT

 EARTH EXCAVATION (2" NOMINAL)

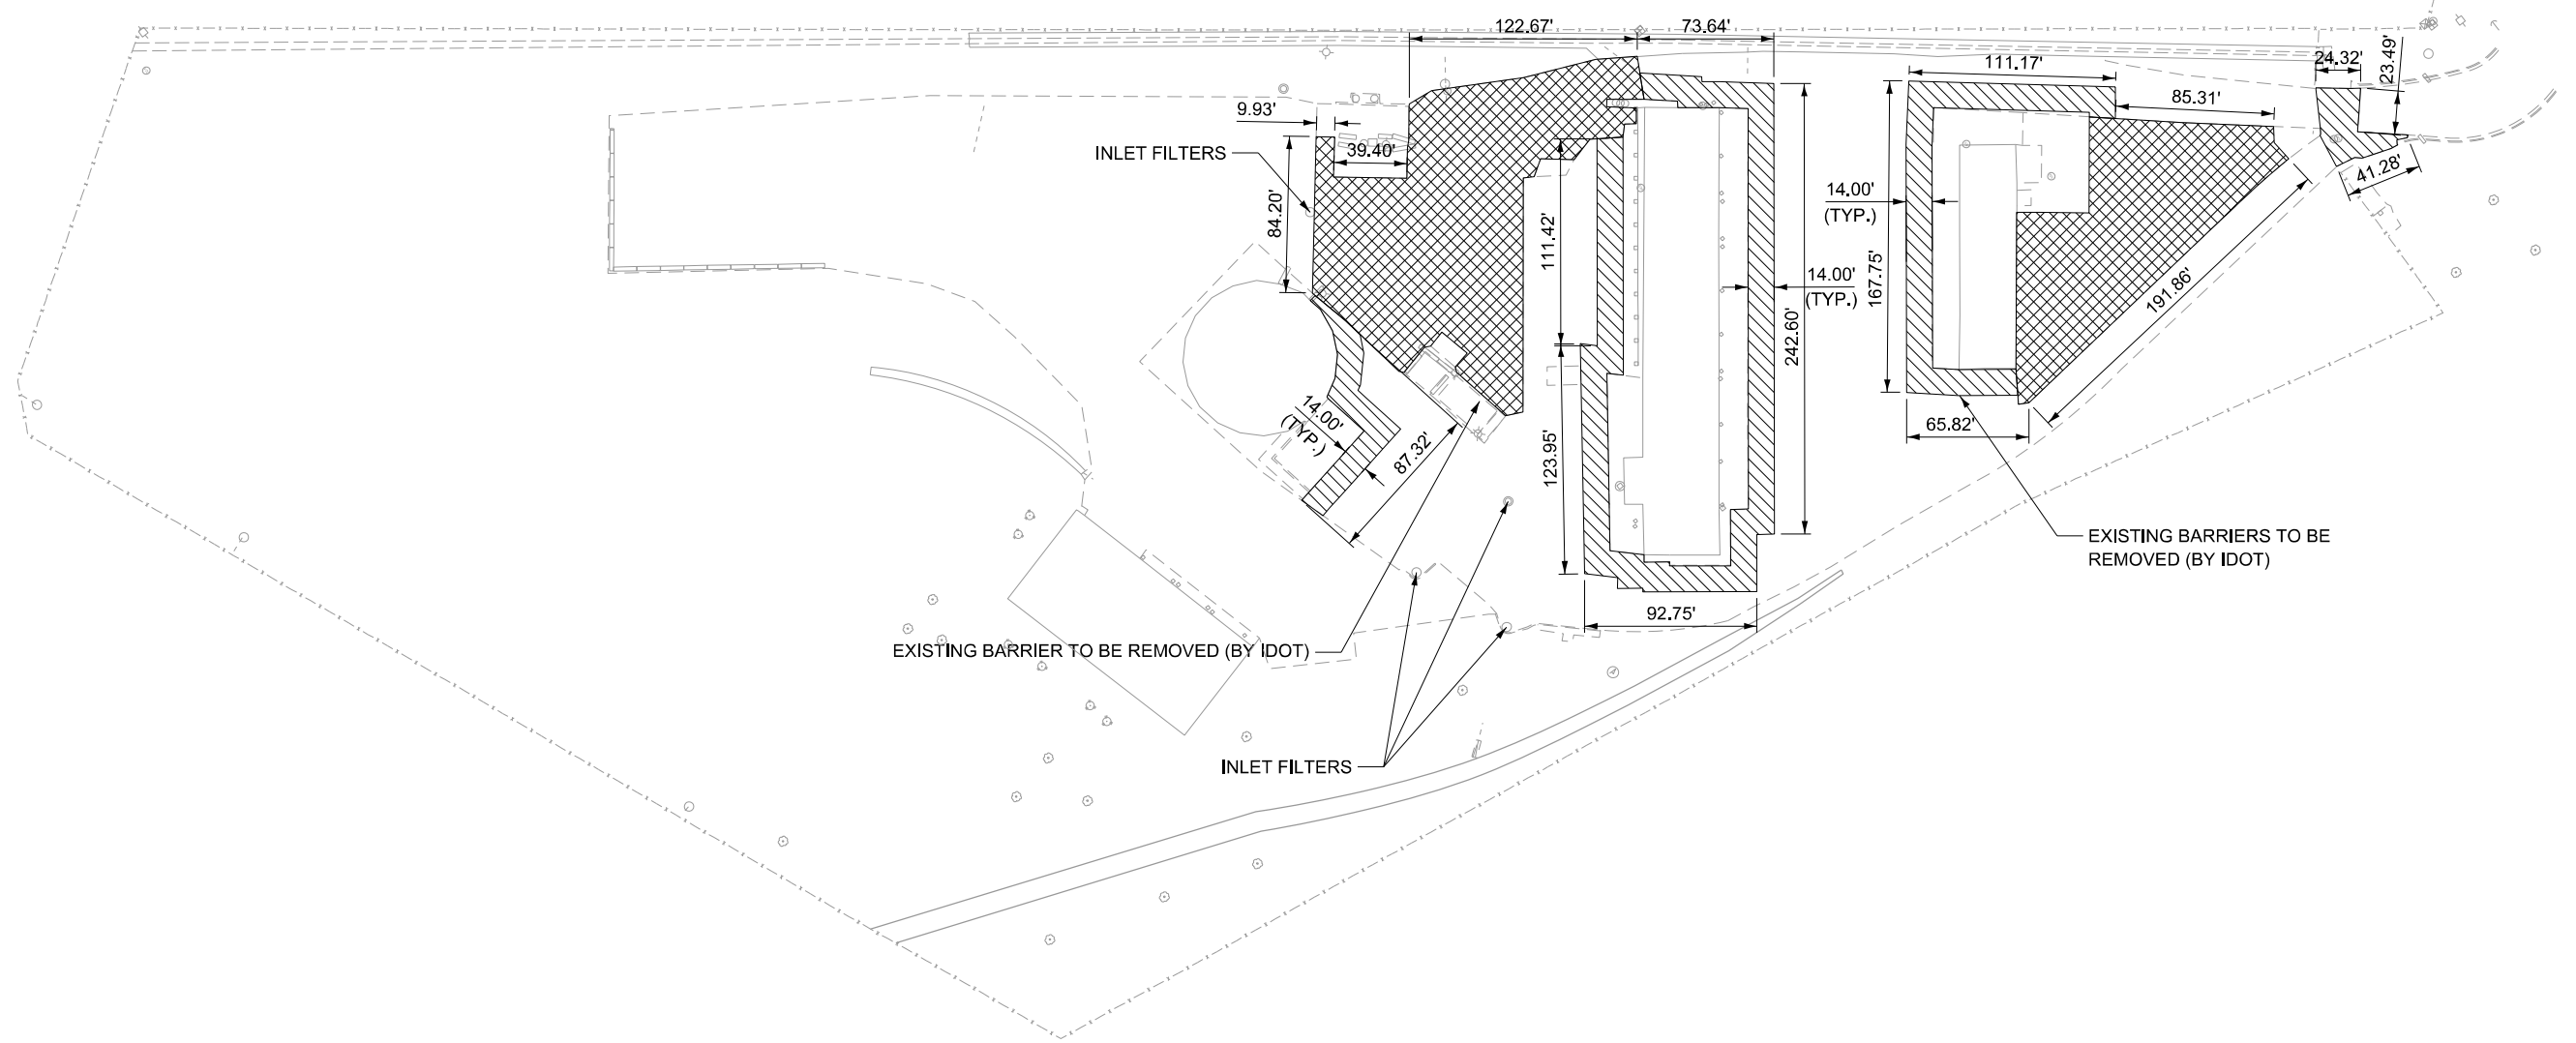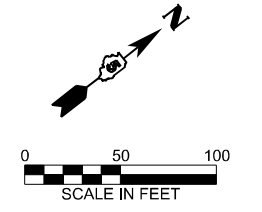

MODEL: D:\info\...
 FILE NAME: S:\237202\2372401\04_21\04-23_05\MO4_CNTRF48_Capital_Improvement_Projects\03_Design\CADD\CADD_Sheets\03\Sheet\DESIGN\48\48_remove\48_remove.dgn





| | | | | | |
|------------|------------------|-----------|------------|-----------|---|
| USER NAME | = csanchez | DESIGNED | - CS | REVISED | - |
| DRAWN | - SAS | REVISIONS | - | REVISIONS | - |
| PLOT SCALE | = 100,000' / in. | CHECKED | - JDS | REVISIONS | - |
| PLOT DATE | = 3/5/2026 | DATE | - 3/6/2026 | REVISIONS | - |

STATE OF ILLINOIS
DEPARTMENT OF TRANSPORTATION

DISTRICT 5 MCLEAN COUNTY STORAGE FACILITIES IMPROVEMENTS
BLOOMINGTON REMOVAL PLAN

SCALE: 1" = 50' SHEET 1 OF 1 SHEETS STA. TO STA.

| SECTION | COUNTY | TOTAL SHEETS | SHEET NO. |
|-----------------------------------|--------|--------------------|-----------|
| * | MCLEAN | 17 | 9 |
| *LEROY, TOWANDA, BLOOM IMP 2026-1 | | CONTRACT NO. 70F48 | |
| ILLINOIS | | | |

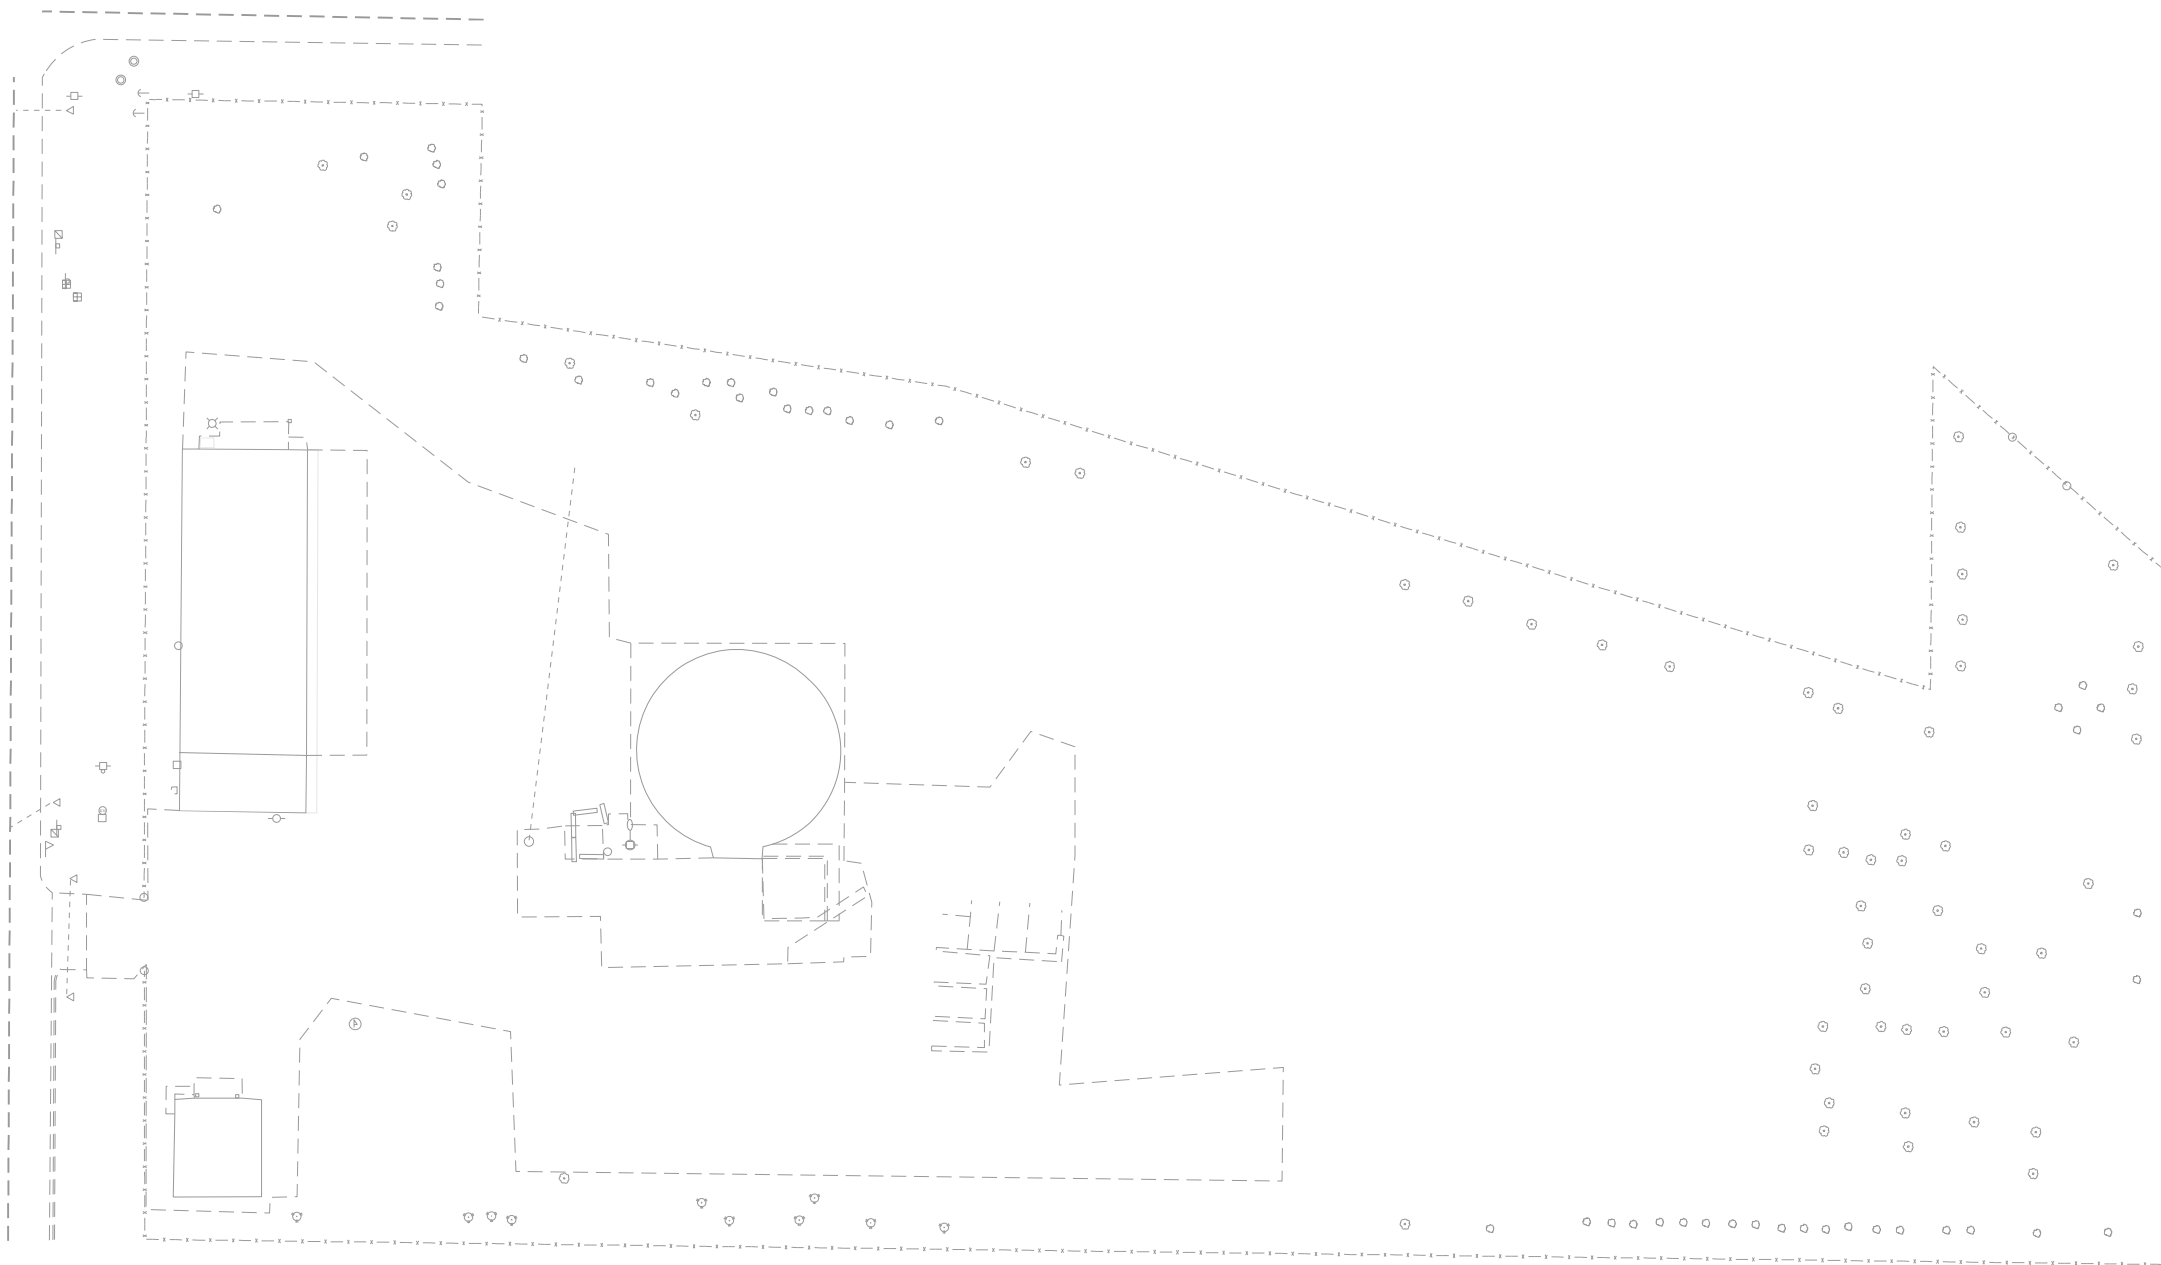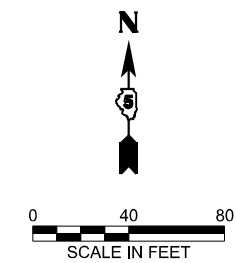

| CONTROL POINTS | | | |
|----------------|----------|---------|-----------|
| POINT NAME | NORTHING | EASTING | ELEVATION |
| | | | |

MODEL: D:\p1\1
 FILE NAME: S:\27\2026\272401\04_21\24\23_05\1004_CNTRFAC Capital Improvements Projects\303 Design\CADD\CADD Sheets\DESIGN\Sheet\AT4-arBoy.dgn



| | | |
|--------------------------|-----------------|-----------|
| USER NAME = csanchez | DESIGNED - CS | REVISED - |
| PLOT SCALE = 60,000'"/in | DRAWN - SAS | REVISED - |
| PLOT DATE = 3/6/2026 | CHECKED - JDS | REVISED - |
| | DATE - 3/6/2026 | REVISED - |


STATE OF ILLINOIS
DEPARTMENT OF TRANSPORTATION


DISTRICT 5 MCLEAN COUNTY STORAGE FACILITIES IMPROVEMENTS
LEROY CONTROL AND BENCHMARKS PLAN



SCALE: 1" = 40' SHEET 1 OF 1 SHEETS STA. TO STA.

| | | | |
|-----------------------------------|--------|--------------------|-----------|
| SECTION | COUNTY | TOTAL SHEETS | SHEET NO. |
| | MCLEAN | 17 | 11 |
| *LEROY, TOWANDA, BLOOM IMP 2026-1 | | CONTRACT NO. 70F48 | |
| ILLINOIS | | | |

LEGEND

 2" POLYMERIZED HOT-MIX ASPHALT SURFACE COURSE, IL-9.5, MIX "C"
 2" POLYMERIZED HOT-MIX ASPHALT BINDER COURSE, IL-9.5FG, N50
 PREPARATION OF BASE

  2" POLYMERIZED HOT-MIX ASPHALT SURFACE COURSE, IL-9.5, MIX "C"

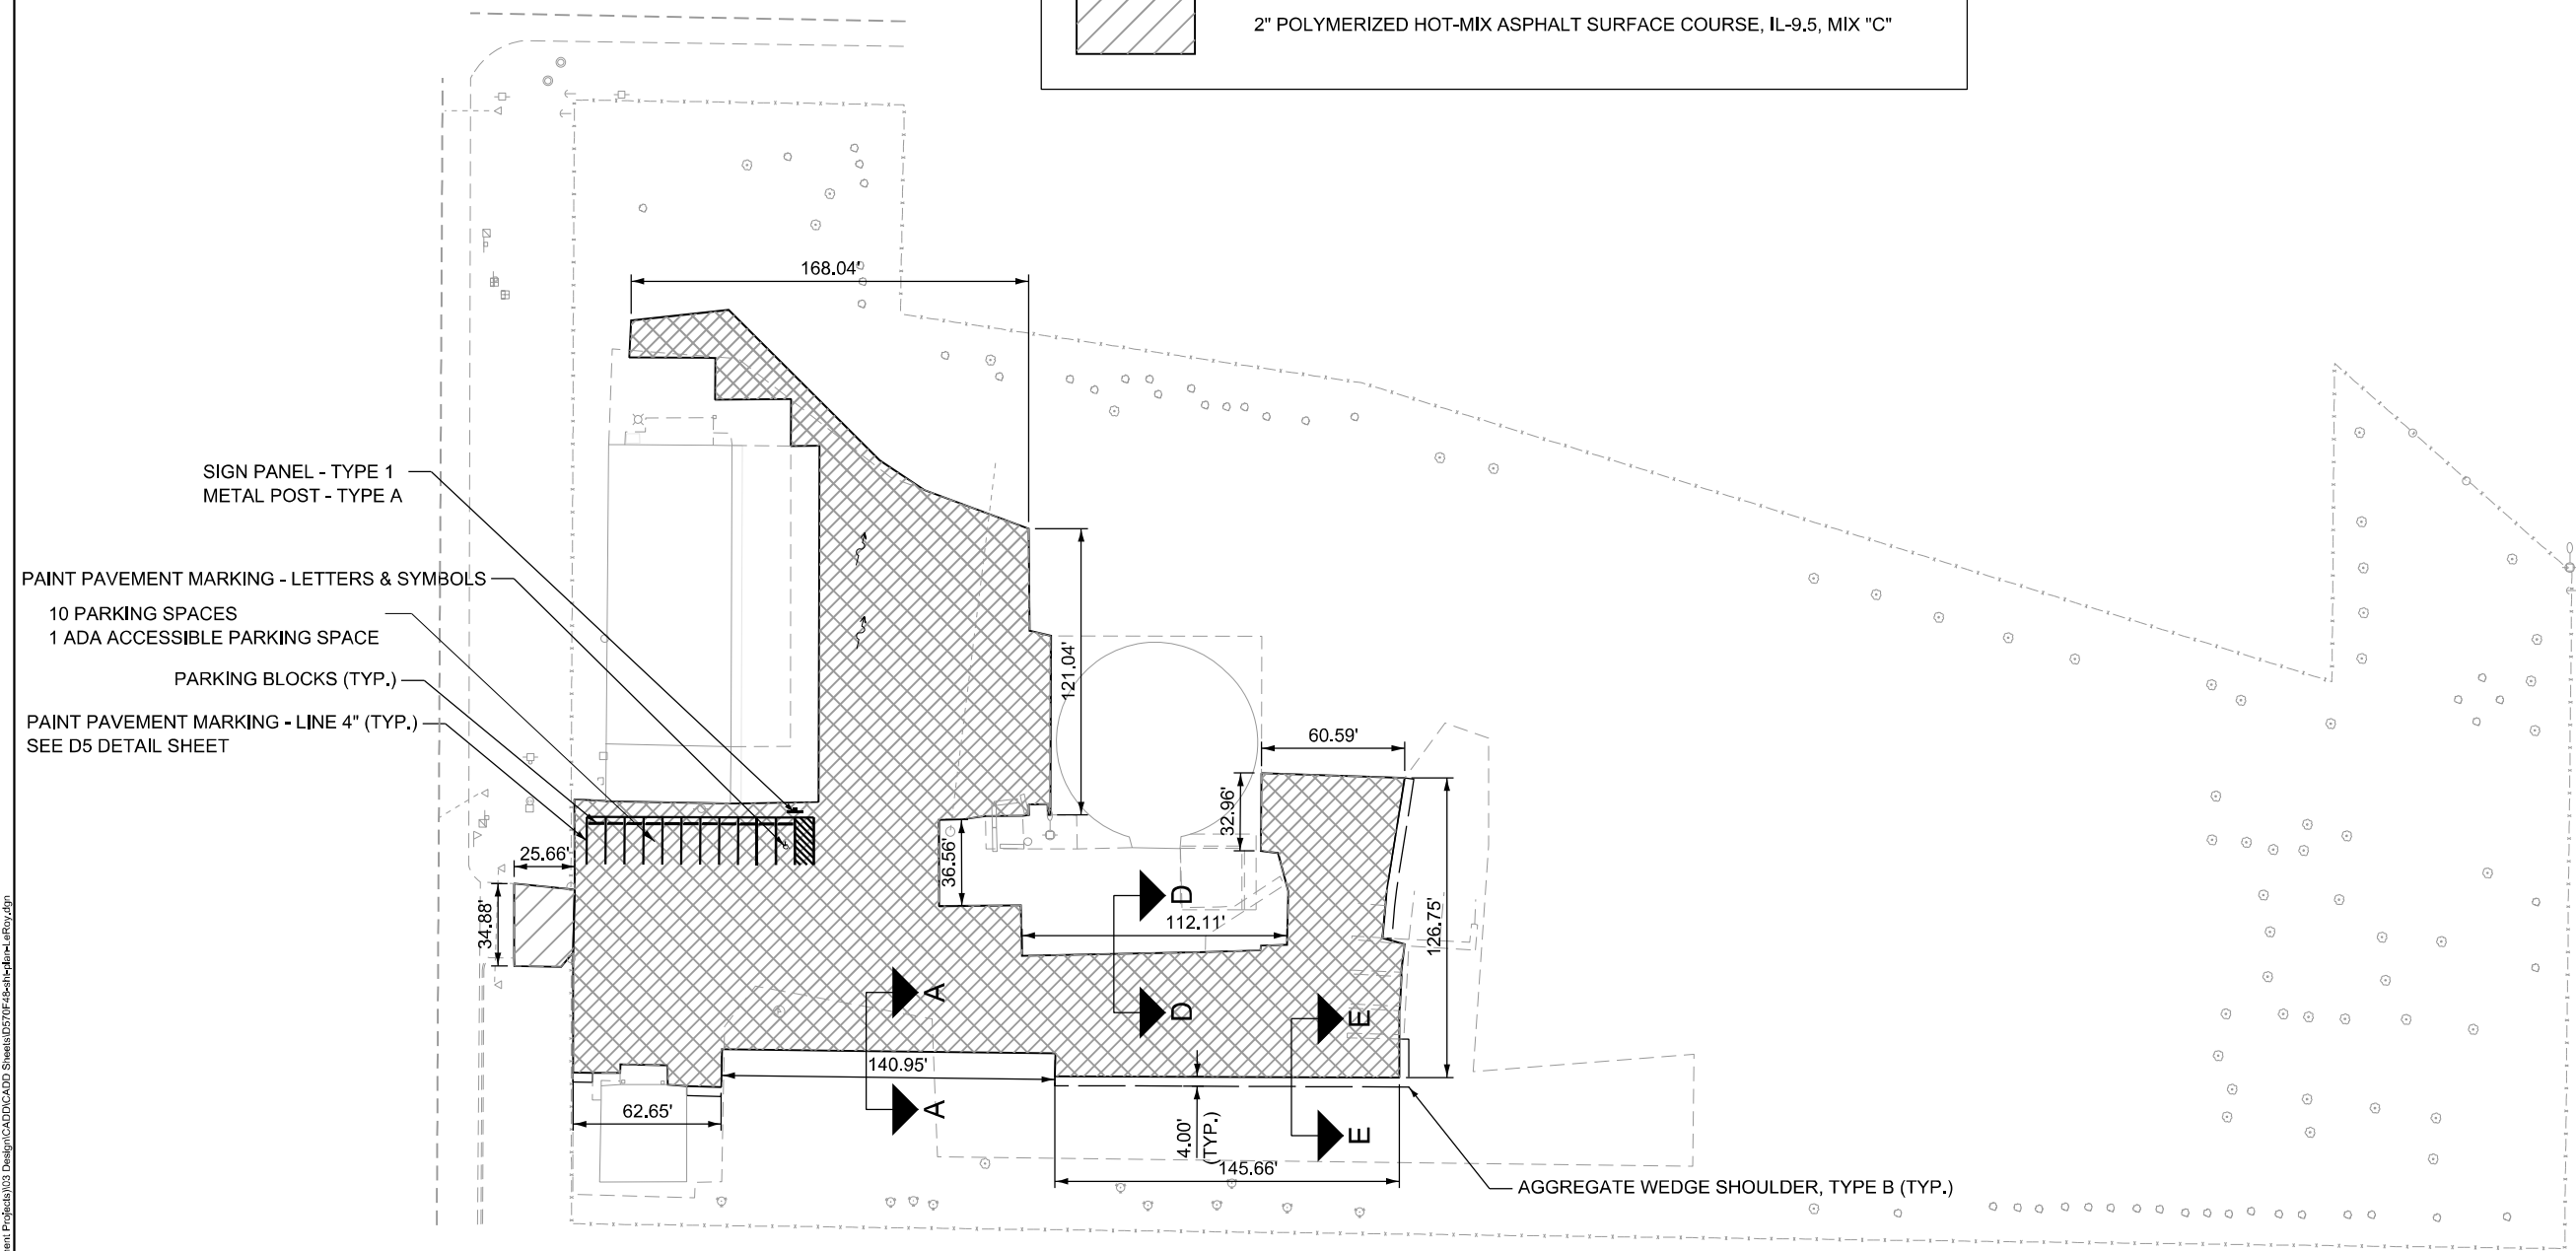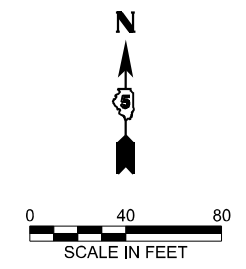

MODEL: D:\p\h\...
 FILE NAME: S:\27\2024\272401\04_21\24\23_05\MO4_CNTRF48_Capital_Improvement_Projects\303_Design\CADD\CADD_Sheets\D570\F48\SitePlan-Leroy.dgn





| | | |
|----------------------------|-----------------|-----------|
| USER NAME = csanchez | DESIGNED - CS | REVISED - |
| DRAWN - SAS | REVISIONS - | |
| PLOT SCALE = 60,000' / in. | CHECKED - JDS | REVISED - |
| PLOT DATE = 3/5/2026 | DATE - 3/6/2026 | REVISED - |

STATE OF ILLINOIS
DEPARTMENT OF TRANSPORTATION

DISTRICT 5 MCLEAN COUNTY STORAGE FACILITIES IMPROVEMENTS
LEROY SITE PLAN
 SCALE: 1" = 40' SHEET 1 OF 1 SHEETS STA. TO STA.

| | | | |
|-----------------------------------|--------|--------------------|-----------|
| SECTION | COUNTY | TOTAL SHEETS | SHEET NO. |
| | MCLEAN | 17 | 13 |
| *LEROY, TOWANDA, BLOOM IMP 2026-1 | | CONTRACT NO. 70F48 | |
| ILLINOIS | | | |

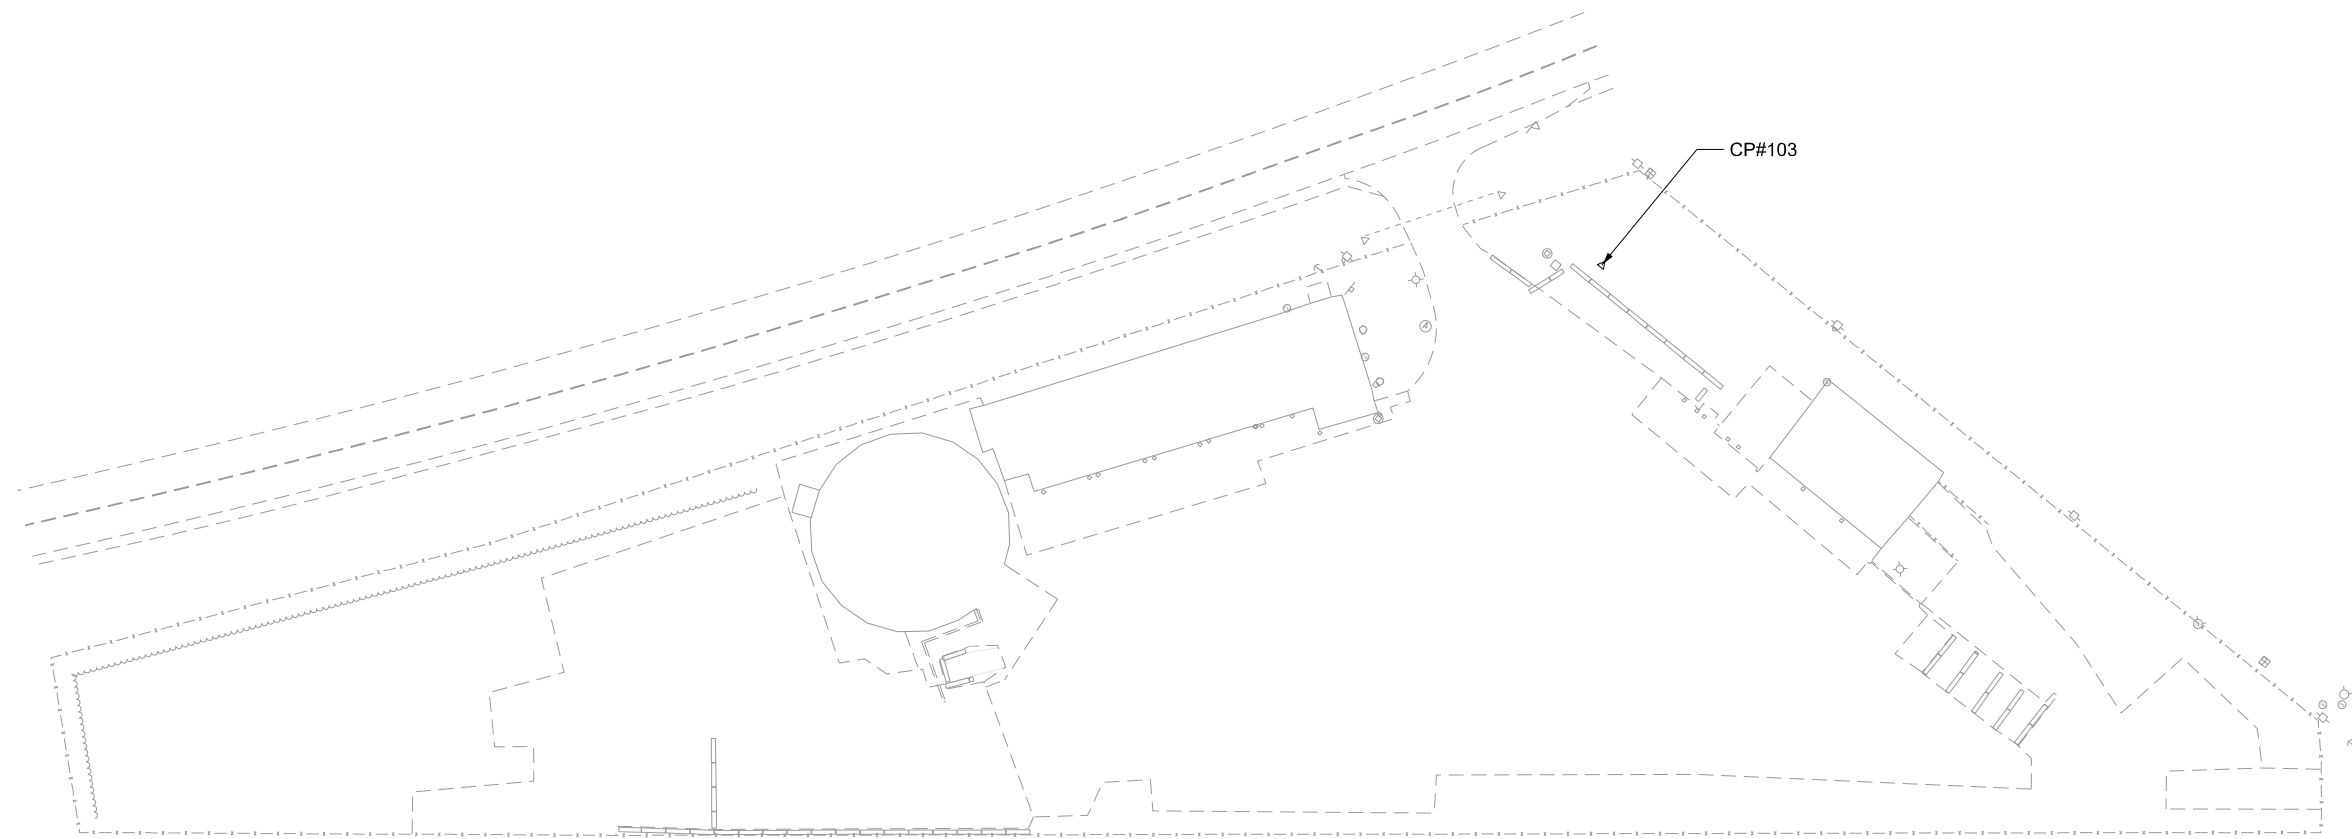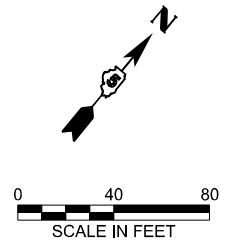

| CONTROL POINTS | | | |
|----------------|--------------|-------------|-----------|
| POINT NAME | NORTHING | EASTING | ELEVATION |
| 103 | 1418700.139' | 825381.397' | 776.734' |

MODEL: D:\info\...
 FILE NAME: S:\27\2026\2724010\04_21\04\23_05\MO4_CNTRF48_Capital_Improvement_Projects\03_Design\CADD\CADD_Sheets\03\DWG\48\48-Towanda.dwg



| | | | | | |
|------------|-------------------|------------|------------|-----------|--|
| USER NAME | = csanchez | DESIGNED - | CS | REVISED - | |
| DRAWN | - SAS | REVISIONS | | REVISED - | |
| PLOT SCALE | = 60,000' = 1 in. | CHECKED - | JDS | REVISED - | |
| PLOT DATE | = 3/5/2026 | DATE | = 3/6/2026 | REVISED - | |


STATE OF ILLINOIS
DEPARTMENT OF TRANSPORTATION


DISTRICT 5 MCLEAN COUNTY STORAGE FACILITIES IMPROVEMENTS
TOWANDA CONTROL AND BENCHMARKS PLAN



SCALE: 1" = 40' SHEET 1 OF 1 SHEETS STA. TO STA.

| | | | |
|-----------------------------------|--------|--------------------|-----------|
| SECTION | COUNTY | TOTAL SHEETS | SHEET NO. |
| | MCLEAN | 17 | 14 |
| *LEROY, TOWANDA, BLOOM IMP 2026-1 | | CONTRACT NO. 70F48 | |
| ILLINOIS | | | |

LEGEND

  HOT-MIX ASPHALT SURFACE REMOVAL - BUTT JOINT

  EARTH EXCAVATION (2" NOMINAL)

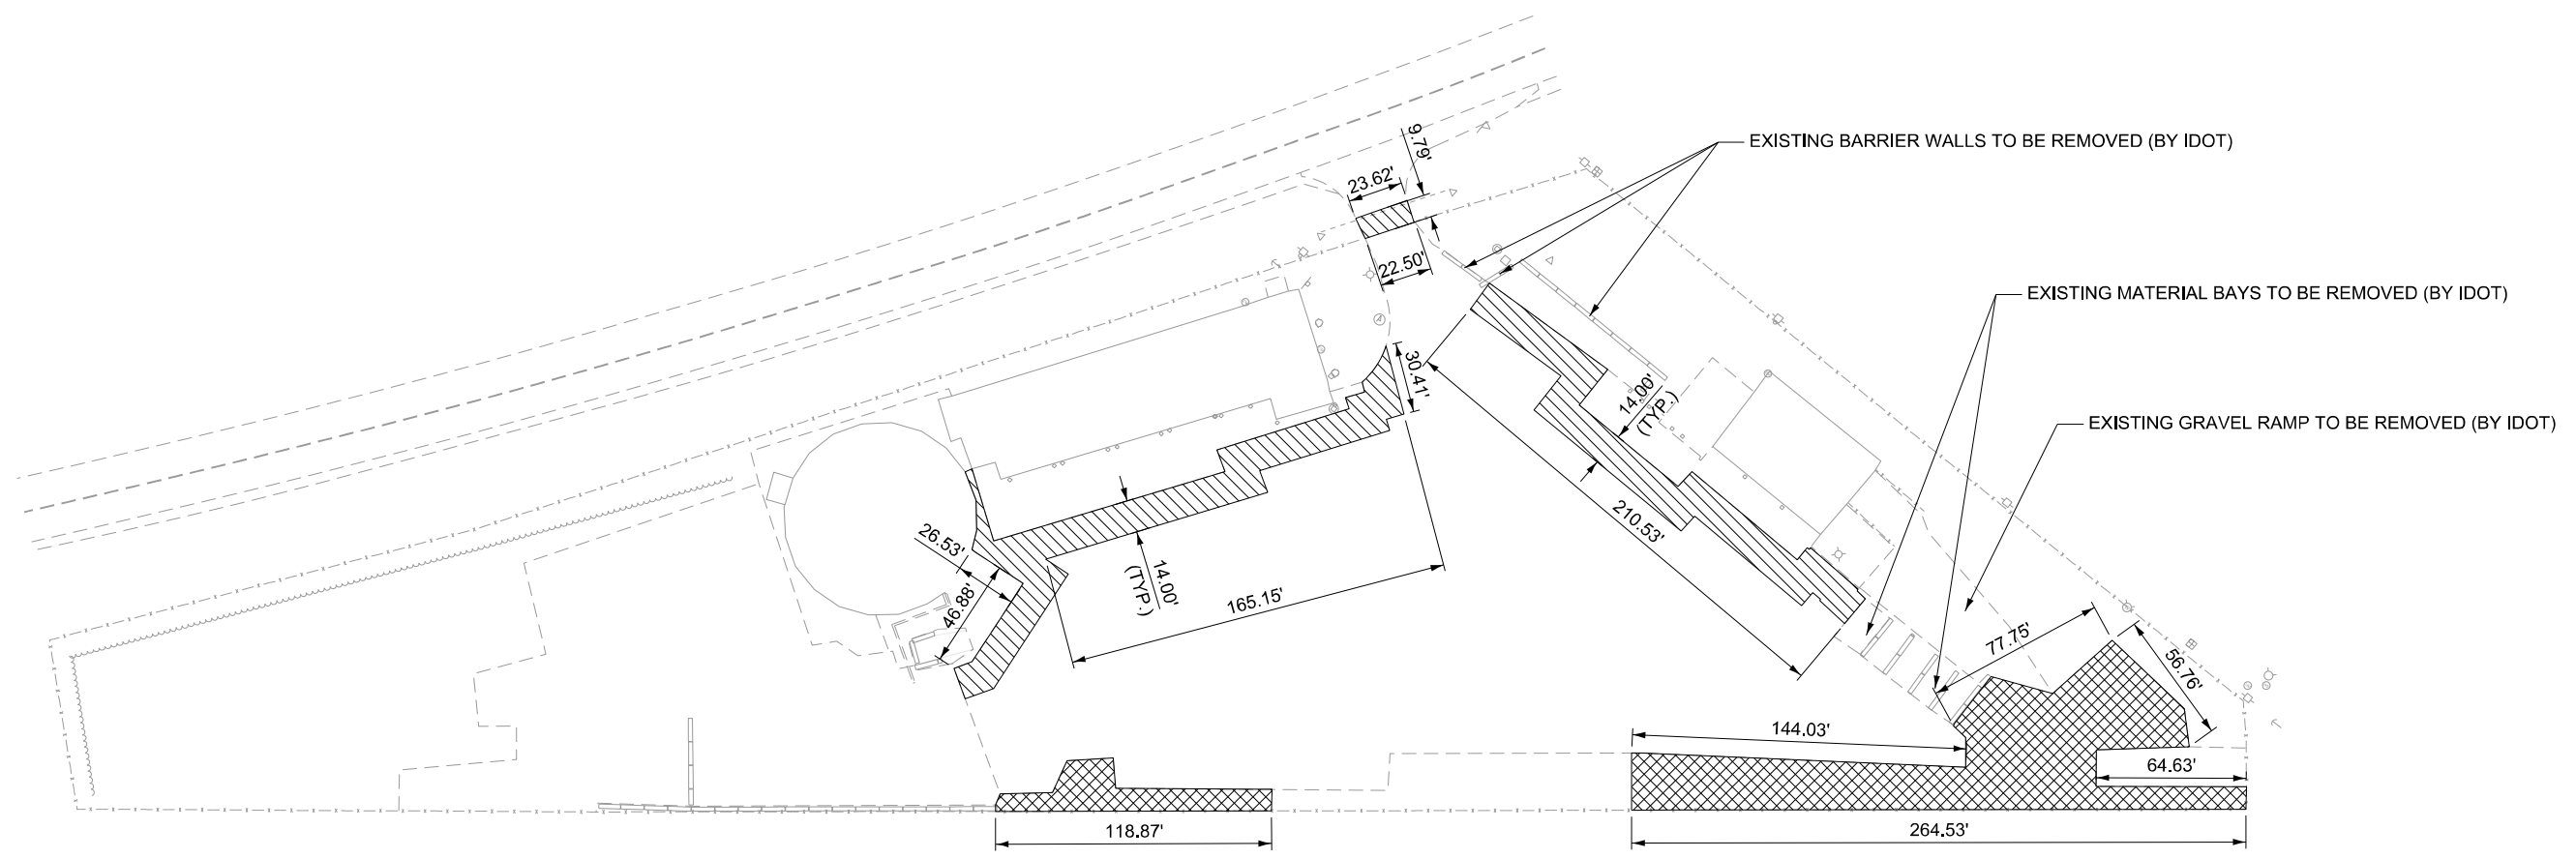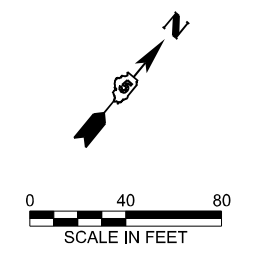

MODEL: D:\info\...
 FILE NAME: S:\237202\237240\04_21\24\23_05\MO4_CNTFE48_Capital_Improvement_Projects\03_Design\CADD\CADD_Sheets\03\04\fe48removal-Towanda.dgn

| | | | | | | | | | | | | |
|---|------------------------------|---------------|-----------|---|--|------|--------|------|---------|--------|--------------|-----------|
|  | USER NAME = csanchez | DESIGNED - CS | REVISED - | STATE OF ILLINOIS DEPARTMENT OF TRANSPORTATION | DISTRICT 5 MCLEAN COUNTY STORAGE FACILITIES IMPROVEMENTS TOWANDA REMOVAL PLAN | | | | SECTION | COUNTY | TOTAL SHEETS | SHEET NO. |
| | PLOT SCALE = 60,000' / 1 in. | DRAWN - SAS | REVISED - | | MCLEAN | 17 | 15 | | | | | |
| | PLOT DATE = 3/5/2026 | CHECKED - JDS | REVISED - | | *LEROY, TOWANDA, BLOOM IMP 2026-1 ILLINOIS CONTRACT NO. 70F48 | | | | | | | |
| | DATE = 3/6/2026 | REVISED - | | SCALE: 1" = 40' | SHEET 1 | OF 1 | SHEETS | STA. | TO STA. | | | |



LEGEND



2" POLYMERIZED HOT-MIX ASPHALT SURFACE COURSE, IL-9.5, MIX "C"
 2" POLYMERIZED HOT-MIX ASPHALT BINDER COURSE, IL-9.5FG, N50
 PREPARATION OF BASE



2" POLYMERIZED HOT-MIX ASPHALT SURFACE COURSE, IL-9.5, MIX "C"

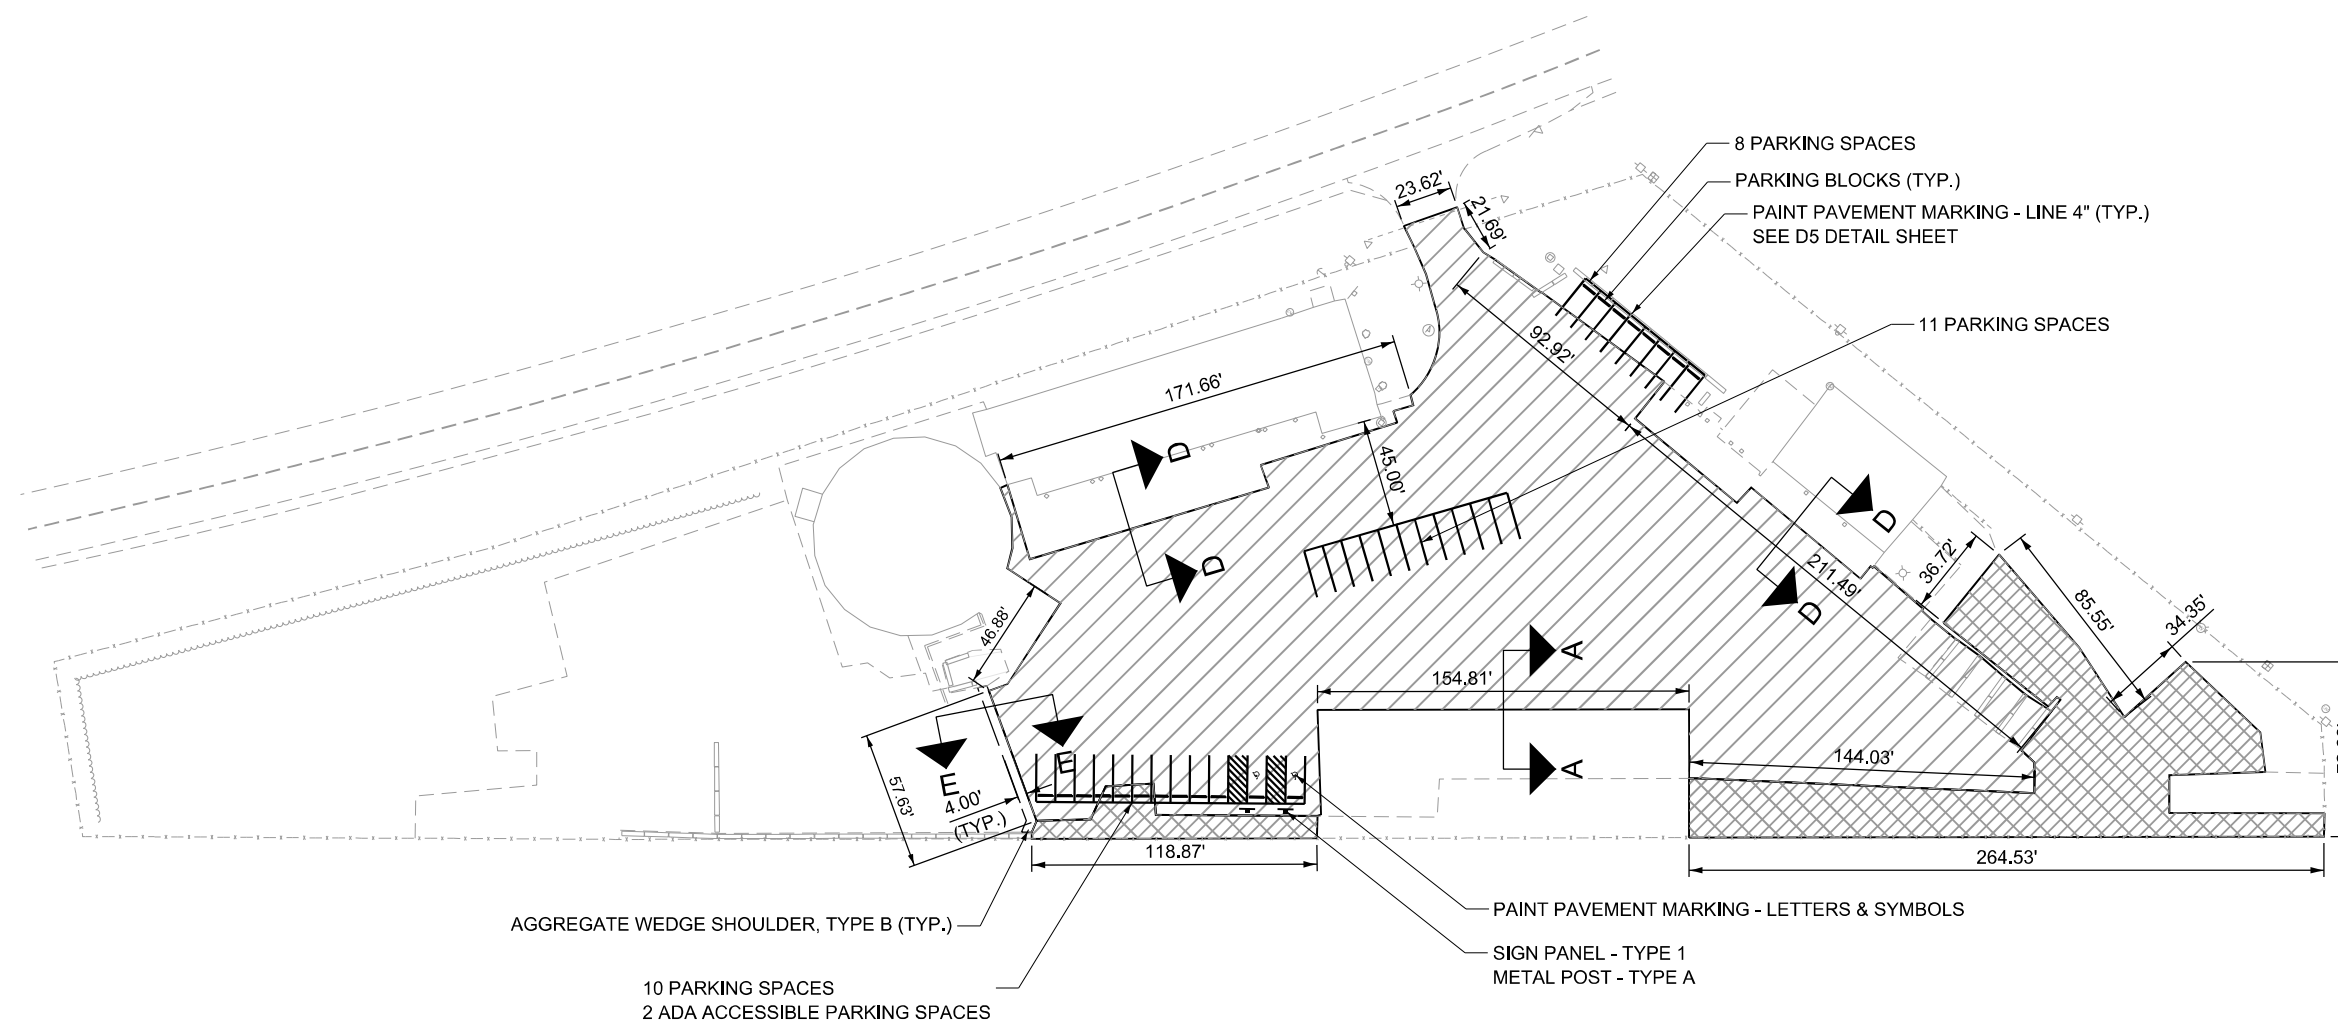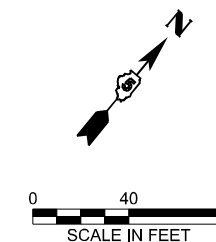

MODEL: D:\info\...
 FILE NAME: S:\2026\2026\274010\04_21\04-23_05\004_CNTFE48_Capital_Improvement_Projects\03_Design\CADD\CADD_Sheets\03\04\04-Towanda.dgn



| | | | | | |
|------------|-------------------|------------|------------|-----------|--|
| USER NAME | = csanchez | DESIGNED - | CS | REVISED - | |
| DRAWN | - SAS | REVISIONS | | REVISED - | |
| PLOT SCALE | = 60,000' / 1 in. | CHECKED - | JDS | REVISED - | |
| PLOT DATE | = 3/5/2026 | DATE | - 3/6/2026 | REVISED - | |


**STATE OF ILLINOIS
 DEPARTMENT OF TRANSPORTATION**

**DISTRICT 5 MCLEAN COUNTY STORAGE FACILITIES IMPROVEMENTS
 TOWANDA SITE PLAN**

SCALE: 1" = 40' SHEET 1 OF 1 SHEETS STA. TO STA.

| | | | |
|-----------------------------------|--------|--------------------|-----------|
| SECTION | COUNTY | TOTAL SHEETS | SHEET NO. |
| | MCLEAN | 17 | 16 |
| *LEROY, TOWANDA, BLOOM IMP 2026-1 | | CONTRACT NO. 70F48 | |
| ILLINOIS | | | |

SIGN R7-I 101

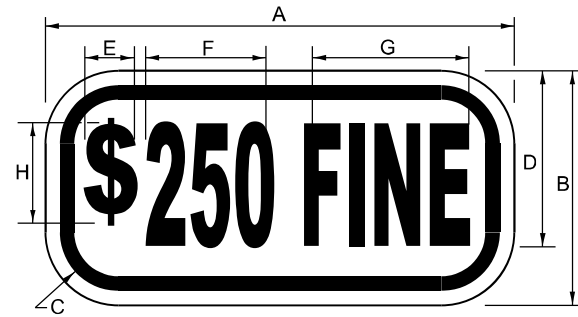


COLOR: LEGEND AND BORDER GREEN NON-REFLECTORIZED BACKGROUND WHITE REFLECTORIZED


| SIGN SIZE | DIMENSIONS | | | | | | | |
|---------------------------|---------------|--------------|---------------|----------------|----------------|---------------|----------------|----------------|
| | A | B | C | D | E | F | G | H |
| 6 x 12 (152.4 x 304.8) | 12 (304.8) | 6 (152.4) | 1.5 (38.1) | 4.5 (114.3) | 1.15 (29.2) | 3.4 (86.4) | 4.6 (116.8) | 4.0 (101.6) |

| SIGN SIZE | SERIES Lines | Margin | Border | BLK Std |
|---------------------------|--------------|------------|------------|---------|
| 6 x 12 (152.4 x 304.8) | 1/3A | 0.37 (9.5) | 0.37 (9.5) | B5-126 |


To be used with R7-8
* \$ = SERIES 3A "S"

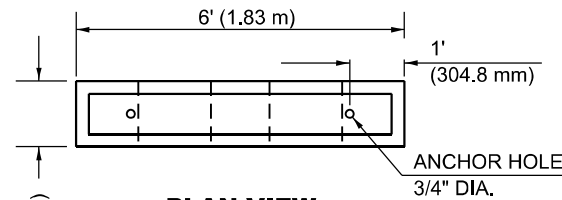

PLAN VIEW

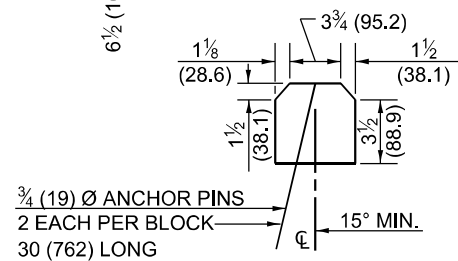

END VIEW

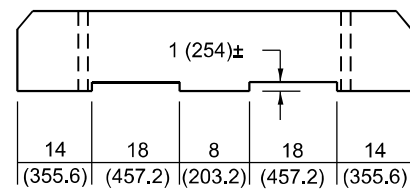

ELEVATION VIEW

NOTE: NOMINAL DIMENSIONS OF BLOCKS MAY VARY
CLASS P.C. CONCRETE SHALL BE USED THROUGHOUT.

PARKING BLOCK DETAIL


SIGN R7-8



ARROW
(USE ARROW AT
LOCATIONS WHERE
THERE ARE TWO
HANDICAP SPOTS
NEXT TO EACH OTHER.)

COLORS

LEGEND AND BORDER - GREEN
WHITE SYMBOL ON BLUE BACKGROUND
BACKGROUND - WHITE

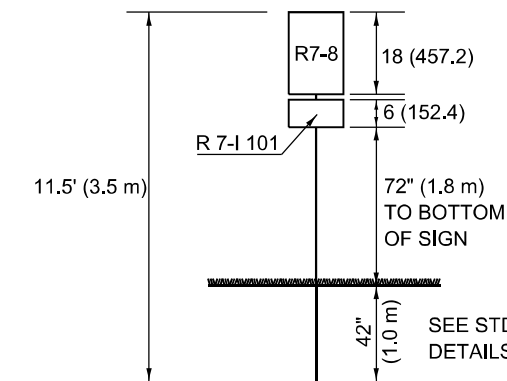


SEE STD. 720011 & 729001 FOR
DETAILS OF METAL POST, TYPE A

ESTIMATED QUANTITY

| | |
|--|--|
| 72900110 METAL POST - TYPE A = 11.5' (3.5 m) | |
| 72000100 SIGN PANEL R 7-I 101 | 0.5 SQ.FT. (.046 m ²) |
| 72000100 SIGN PANEL R 7-8 | 1.5 SQ.FT. (.139 m ²) |
| TOTAL = | 2.0 SQ.FT. (.185 m²) |

SIGN POST DETAILS

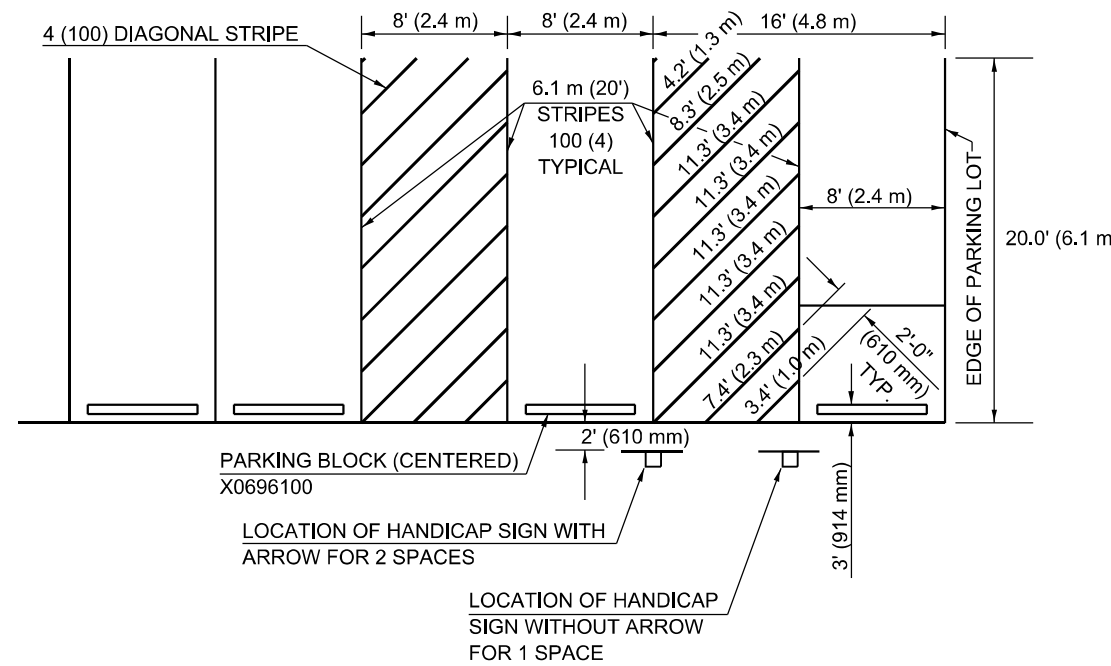

THIS DRAWING HAS NO SCALE.

ESTIMATED QUANTITY OF PAVEMENT
MARKING-LINE 4" (100 mm) (FOR 1 SPACE)
TOTAL DIAGONALS = 80' (24.4 m)

SEE DETAIL FOR HANDICAP SIGN.

DETAIL OF PARKING SPACES

Note: All dimensions are in INCHES
(millimeters) unless otherwise shown.

DISTRICT 5 DETAIL NO. 72000100

MODEL: 70200100 (Sheet)
FILE NAME: S:\237\2024\23724010.04 (21-0-023 D5 W04 CNT070F48 Capital Improvement Projects)\03 Design\CADD\CADD Sheets\0570F48-Sh-Detail_72000100.dgn

| | | |
|-----------------------|------------|------------------------|
| USER NAME = csanchez | DESIGNED - | REVISED - 11/09 |
| | DRAWN - | REVISED - 12/27/17 JWS |
| | CHECKED - | REVISED - |
| PLOT DATE = 1/29/2026 | DATE - | REVISED - |

STATE OF ILLINOIS
DEPARTMENT OF TRANSPORTATION

DISABLED PARKING

SCALE: SHEET 1 OF 1 SHEETS STA. TO STA.

| F.A. RTE. | SECTION | COUNTY | TOTAL SHEETS | SHEET NO. |
|-----------------------------------|---------|--------|--------------------|-----------|
| | | MCLEAN | 17 | 17 |
| *LEROY, TOWANDA, BLOOM IMP 2024-1 | | | CONTRACT NO. 70F48 | |
| ILLINOIS | | | | |