
 


EROSION CONTROL LEGEND

- | | | | |
|--|---|--|-----------------|
| | INLET AND PIPE PROTECTION | | INLET FILTER |
| | TEMPORARY DITCH CHECK | | SEDIMENT BASIN |
| | PERIMETER EROSION BARRIER | | DITCH FLOW |
| | TEMPORARY EROSION CONTROL SEEDING WITH MULCH METHOD 4 | | DRAINAGE SUMMIT |

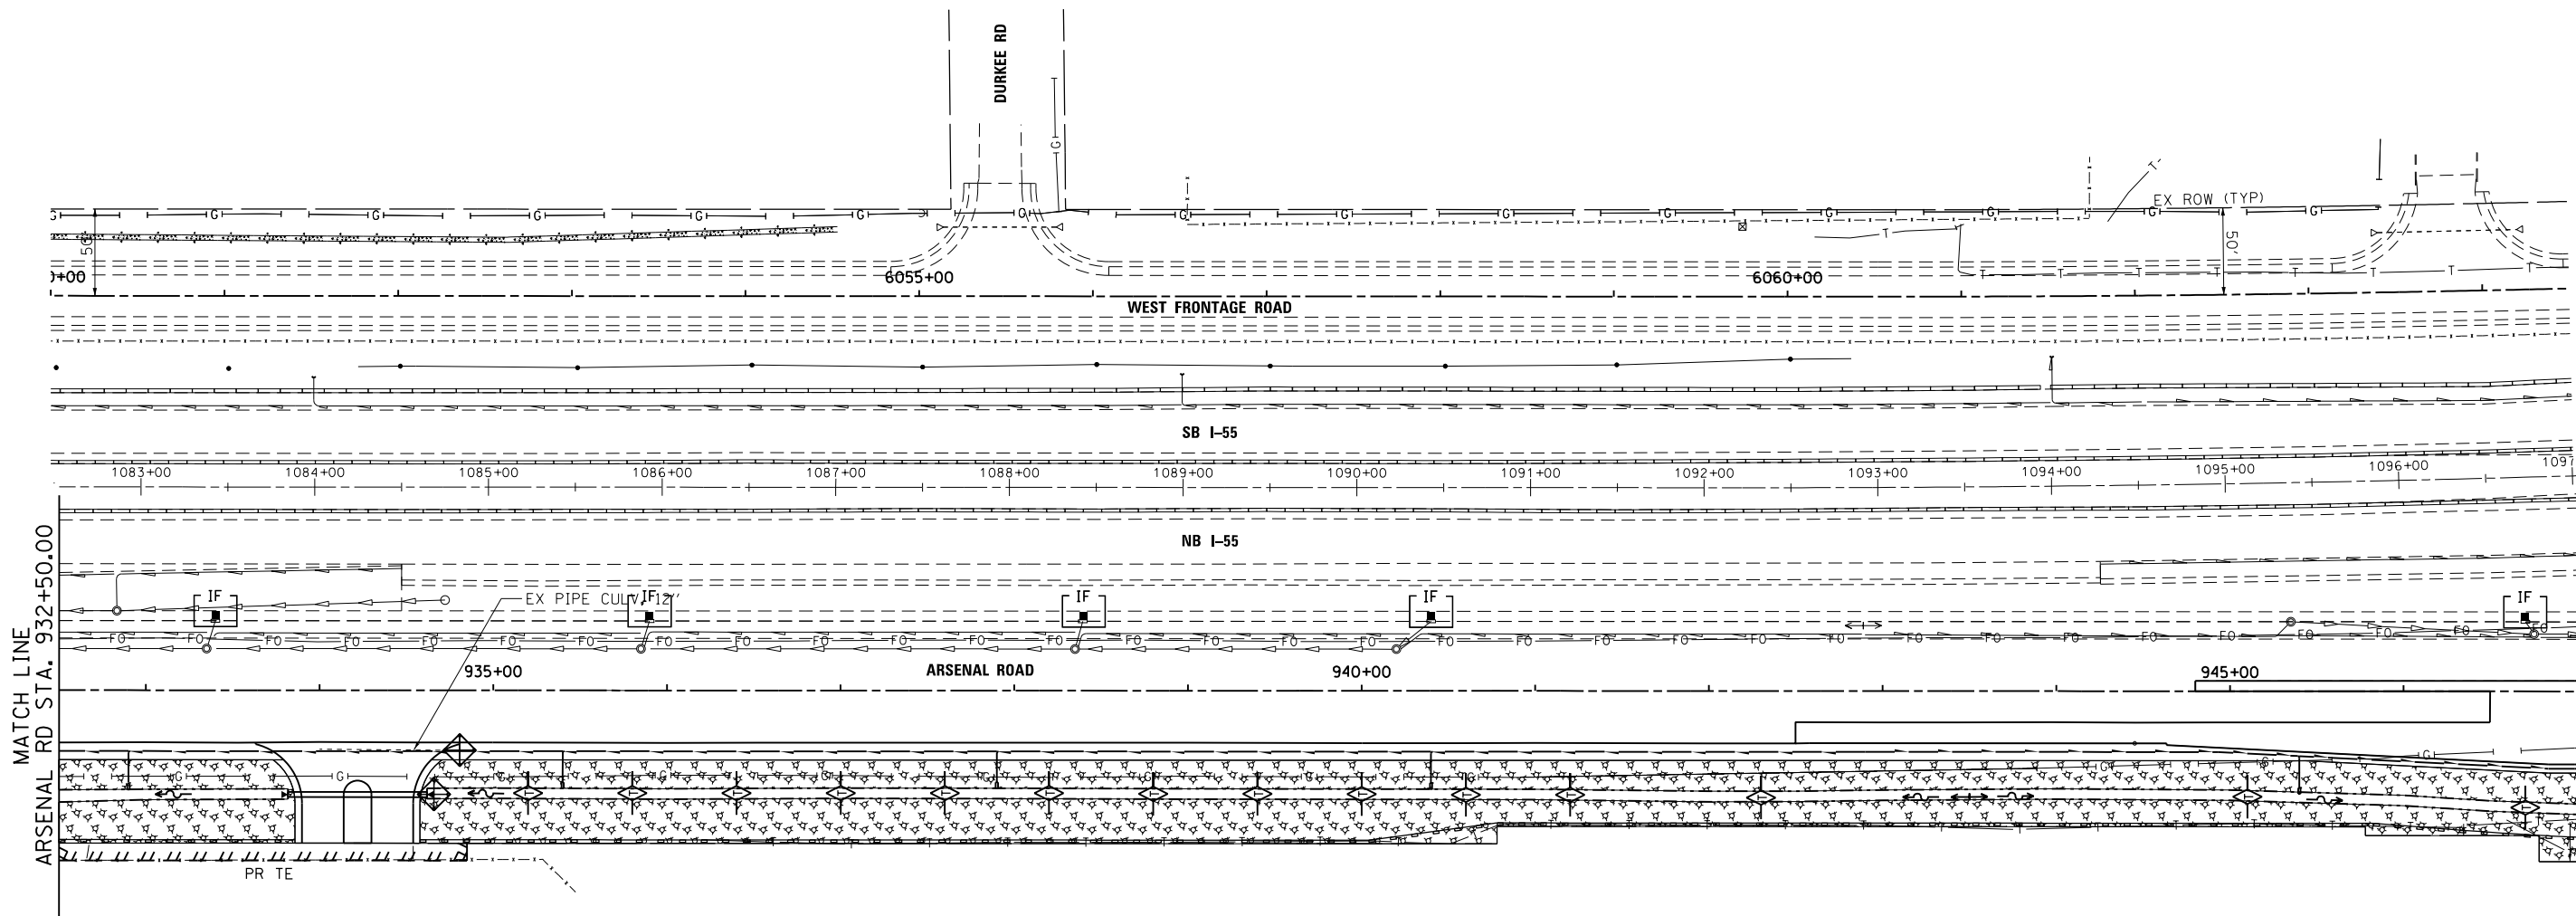

FILE NAME = S:\JOLI_63300-63999\6346_045\Micros\CADD Sheets\01680P51-SHT-EROSION.dgn

SA STRAND ASSOCIATES
 1170 SOUTH HOUBOLT ROAD
 JOLIET, ILLINOIS 60431
 (815) 744-4200

USER NAME = dennisw	DESIGNED - MAG	REVISED -
MODEL NAME = Default	DRAWN - JKP/DJW	REVISED -
PLOT SCALE = 100.0000' / in.	CHECKED - BMA	REVISED -
PLOT DATE = 2/18/2014	DATE - 12-5-12	REVISED -

**STATE OF ILLINOIS
 DEPARTMENT OF TRANSPORTATION**

TEMPORARY SEDIMENT & EROSION CONTROL

SCALE: 1"=50' SHEET 2 OF 3 SHEETS STA. 932+50.00 TO STA. 947+00.00

F.A.I. RTE.	SECTION	COUNTY	TOTAL SHEETS	SHEET NO.
55	99-IAC-2	WILL	102	39
				CONTRACT NO. 60P51
ILLINOIS FED. AID PROJECT				