



**LANDSCAPING LEGEND**

- SEEDING CLASS 2A  
4" TOPSOIL
- EROSION CONTROL BLANKET
- STONE RIPRAP, CLASS A3 OR A4

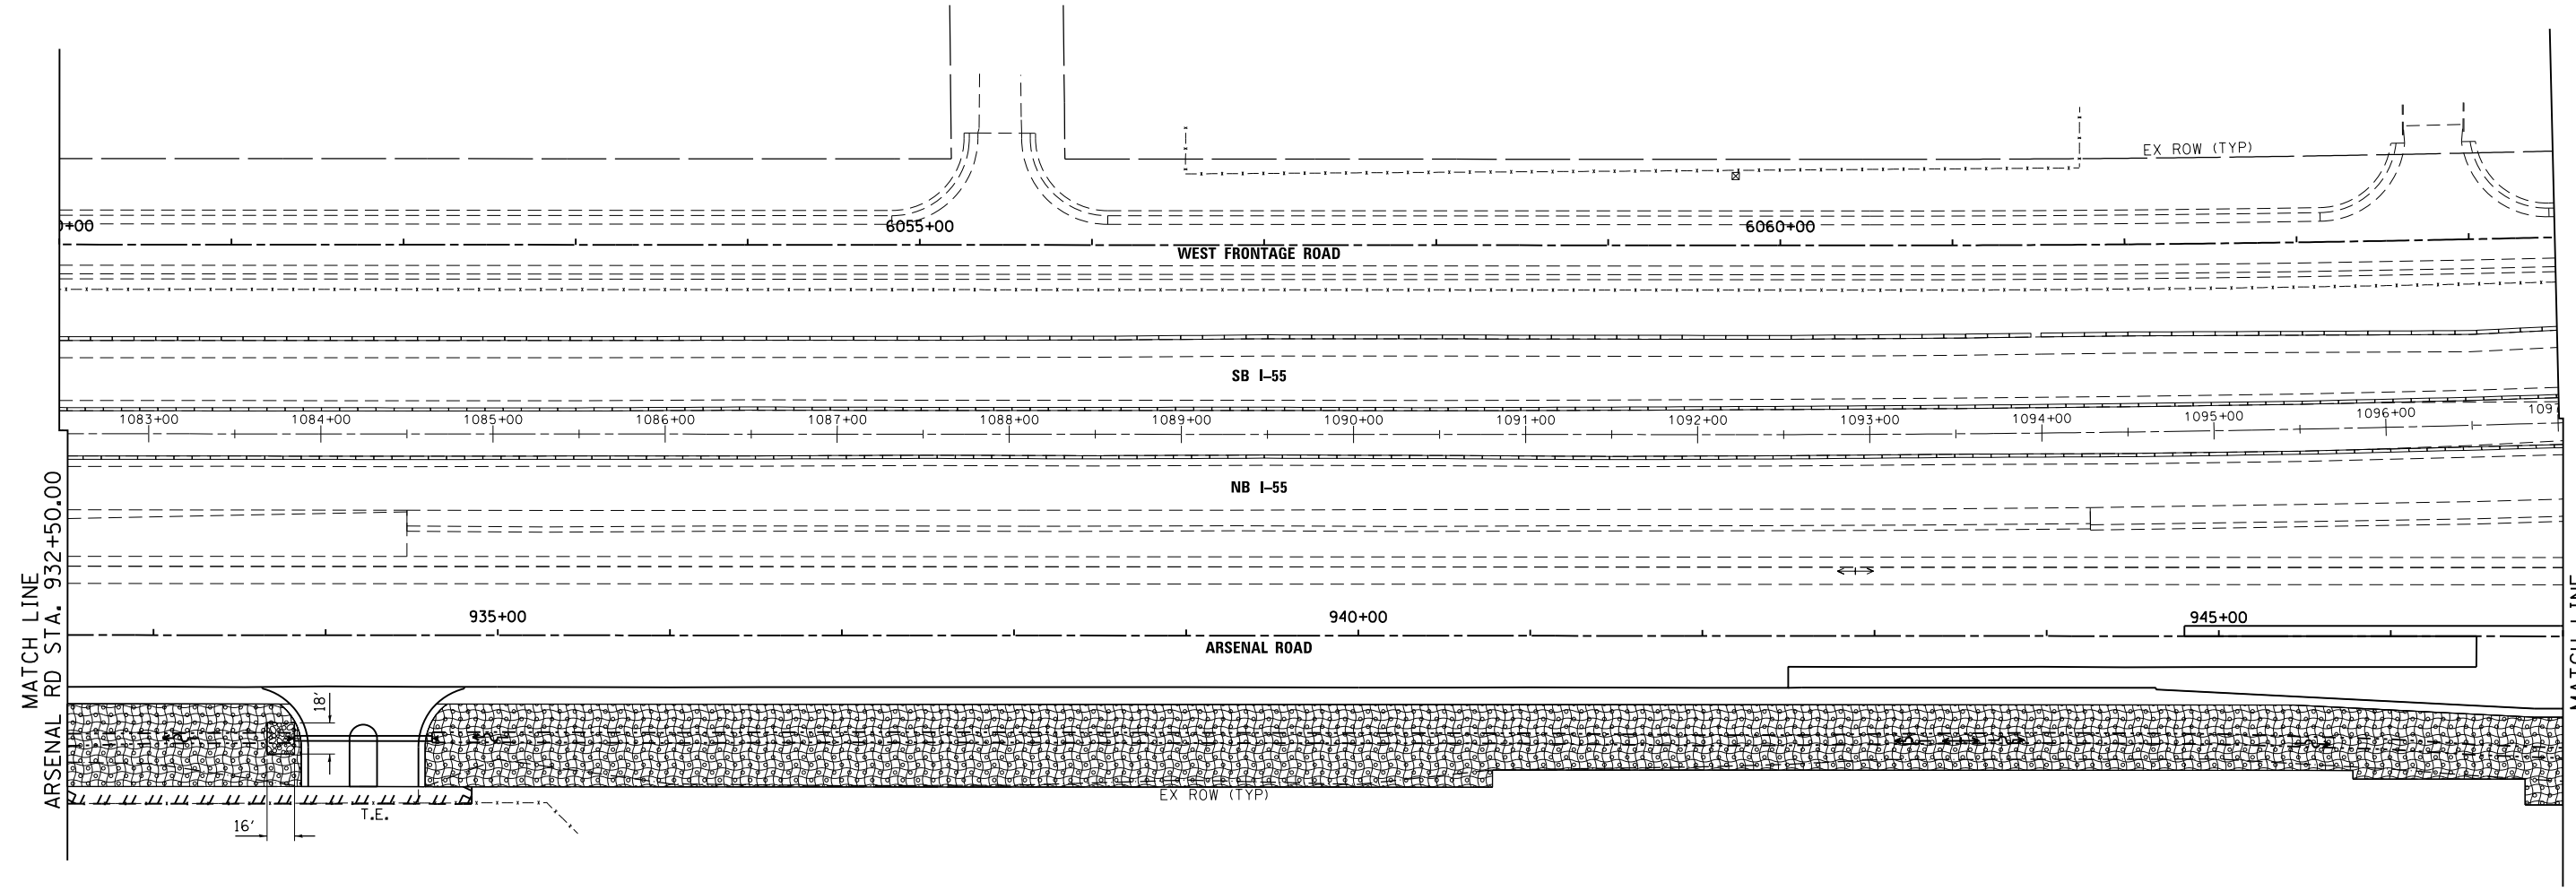

MATCH LINE  
ARSENAL RD STA. 932+50.00

MATCH LINE  
ARSENAL RD STA. 947+00.00

 

FILE NAME = S:\JOL\6300-6399\6346\045\Microa\CADD Sheets\0160P51-SHT-LANDSCP02.dgn

**SA STRAND ASSOCIATES**  
1170 SOUTH HOUBOLT ROAD  
JOLIET, ILLINOIS 60431  
(815) 744-4200

USER NAME = dennisw	DESIGNED - MAG	REVISED -
MODEL NAME = Default	DRAWN - JKP/DJW	REVISED -
PLOT SCALE = 100.0000' / in.	CHECKED - BMA	REVISED -
PLOT DATE = 2/18/2014	DATE - 12-5-12	REVISED -

**STATE OF ILLINOIS  
DEPARTMENT OF TRANSPORTATION**

**LANDSCAPING AND PERMANENT SEDIMENT &  
EROSION CONTROL SHEET**

SCALE: 1"=50' SHEET 2 OF 3 SHEETS STA. 932+50.00 TO STA. 947+00.00

F.A.I. RTE.	SECTION	COUNTY	TOTAL SHEETS	SHEET NO.
55	99-IAC-2	WILL	102	71
				CONTRACT NO. 60P51
ILLINOIS FED. AID PROJECT				