


PAVEMENT REMOVAL  
REPLACE WITH:  
TOPSOIL FURNISH AND PLACE, 4"  
SEEDING, CLASS 1A  
EROSION CONTROL BLANKET

EXISTING HOT-MIX  
ASPHALT TO REMAIN

ROAD 4 STA 413+82  
ROAD 5 STA 500+00


**ROAD 4**

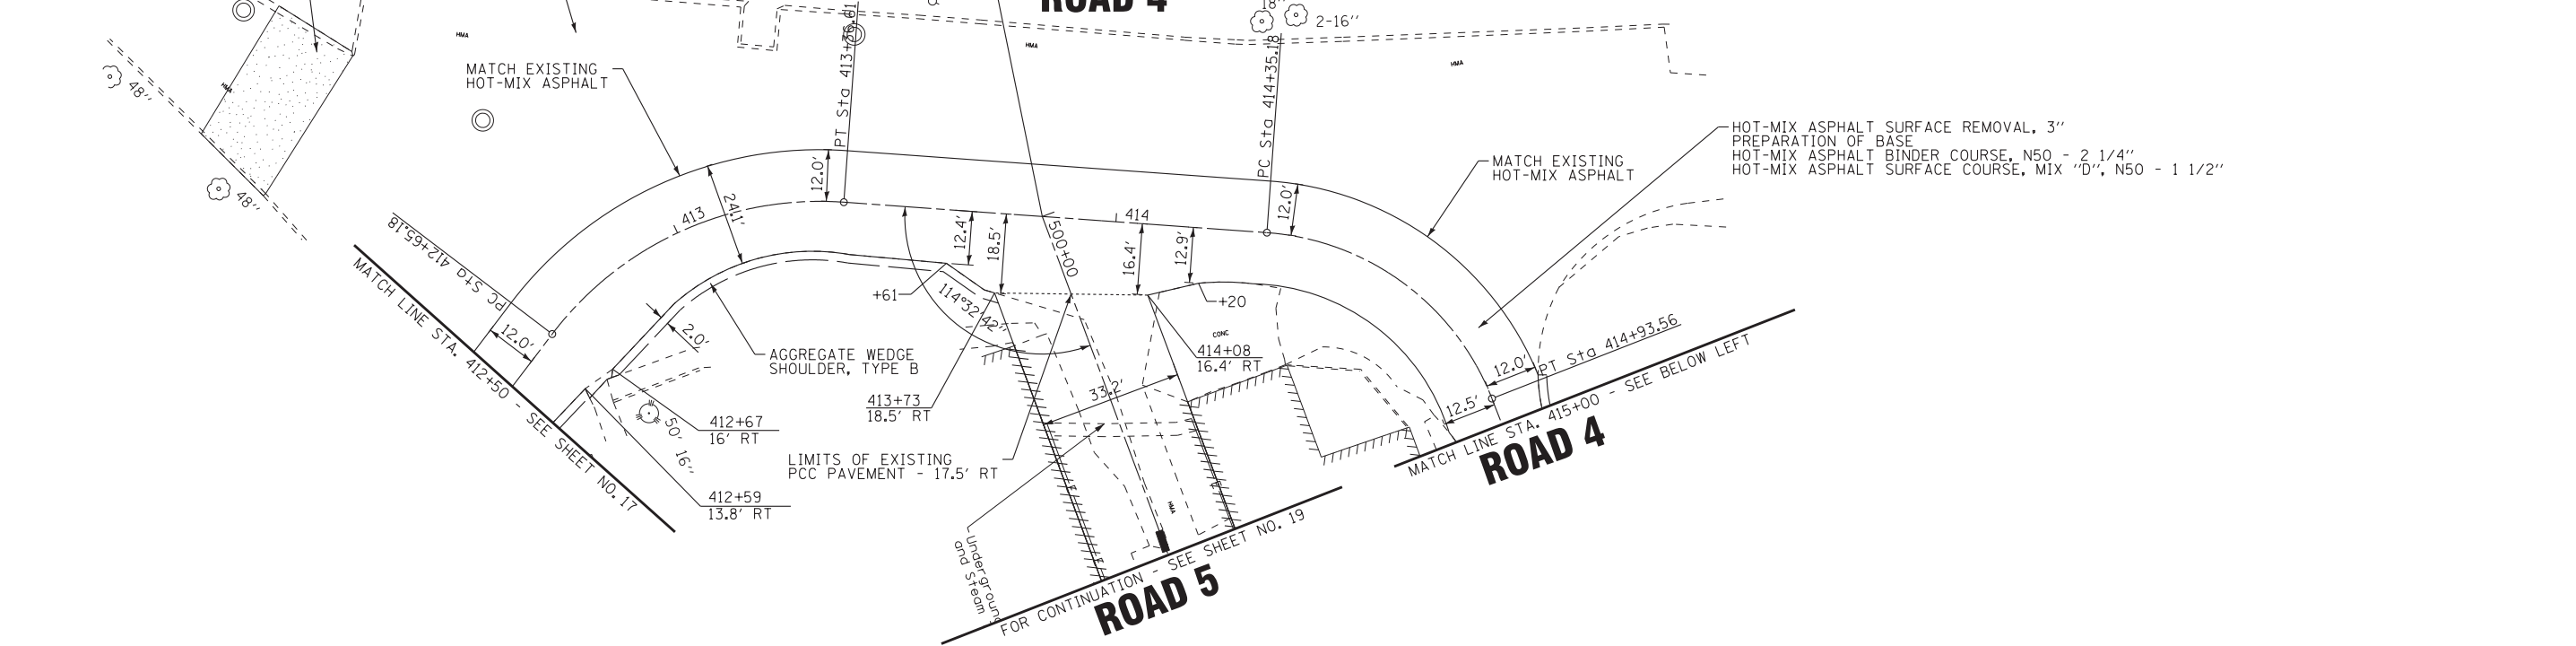

HOT-MIX ASPHALT SURFACE REMOVAL, 3"  
PREPARATION OF BASE  
HOT-MIX ASPHALT BINDER COURSE, N50 - 2 1/4"  
HOT-MIX ASPHALT SURFACE COURSE, MIX "D", N50 - 1 1/2"

**ROAD 5**

**ROAD 4**

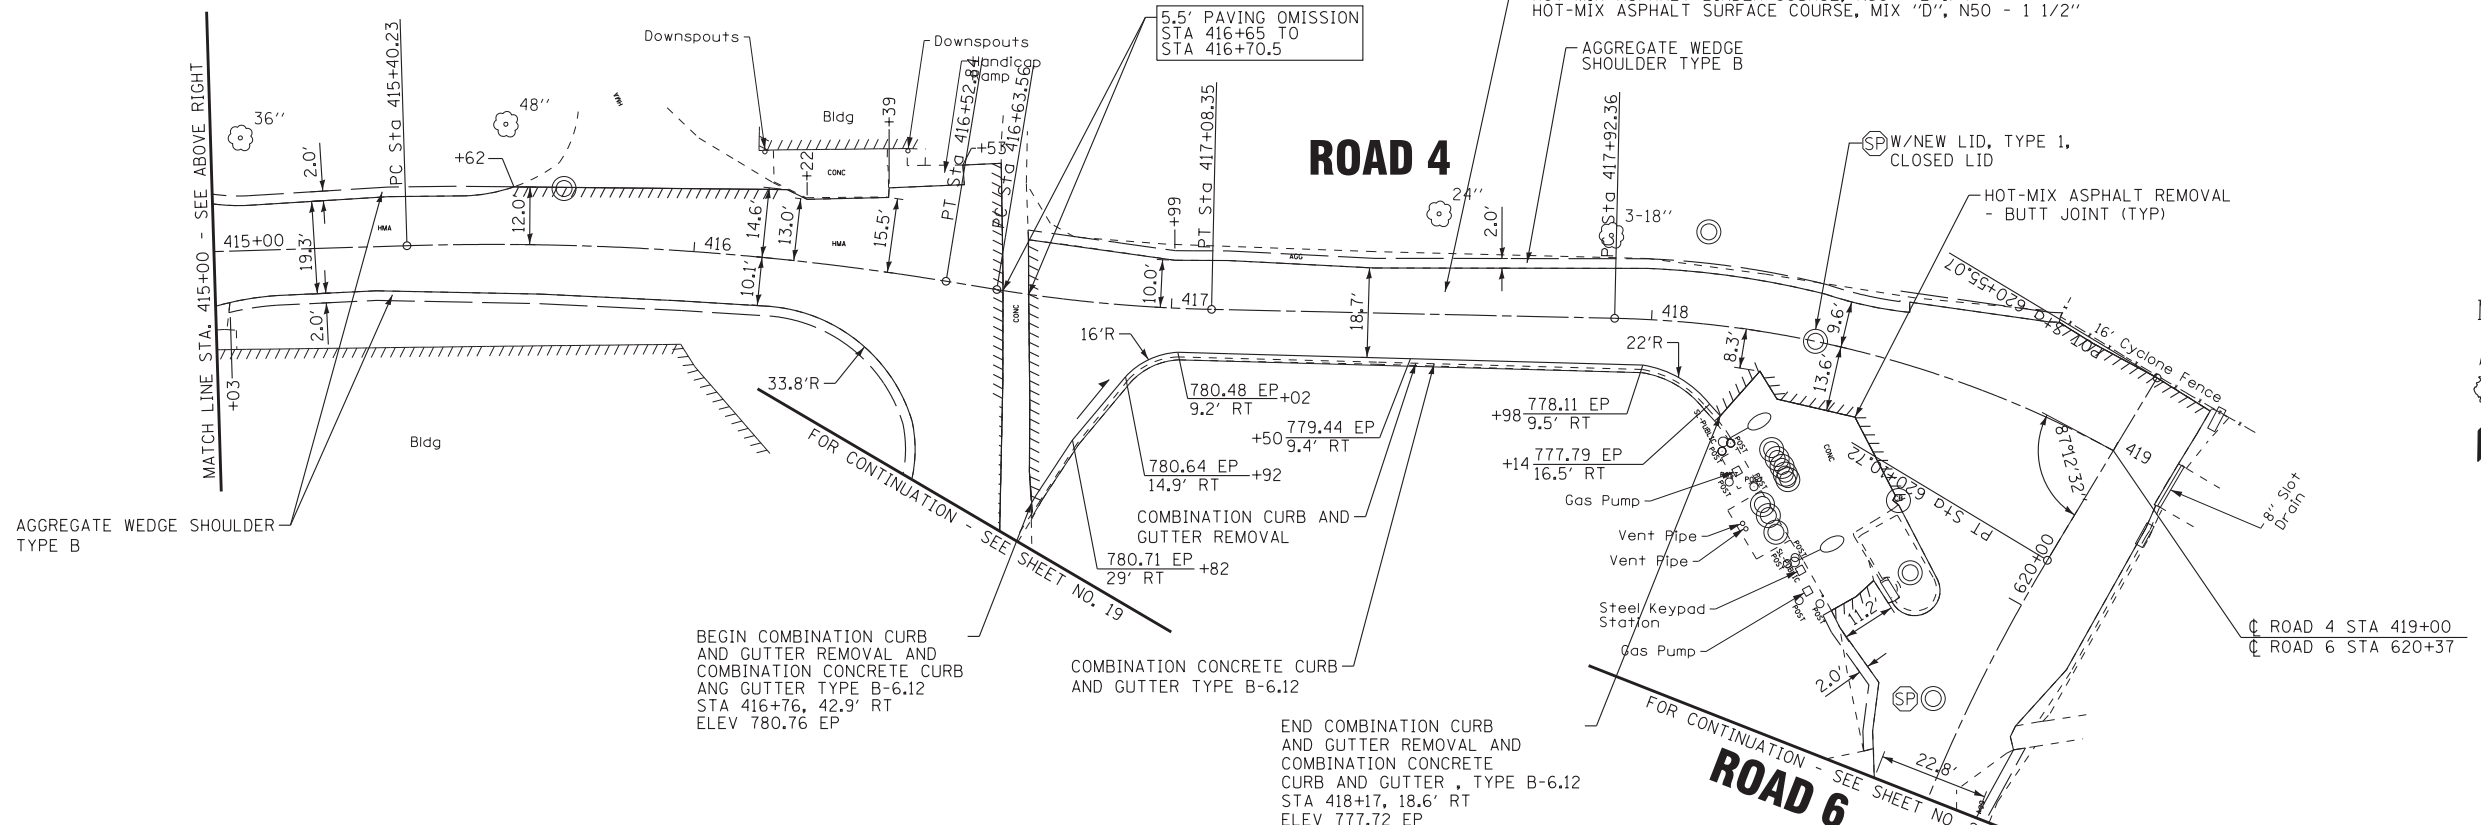

5.5' PAVING OMISSION  
STA 416+65 TO  
STA 416+70.5

**ROAD 4**

HOT-MIX ASPHALT SURFACE REMOVAL, 3"  
PREPARATION OF BASE  
HOT-MIX ASPHALT BINDER COURSE, N50 - 2 1/4"  
HOT-MIX ASPHALT SURFACE COURSE, MIX "D", N50 - 1 1/2"

BEGIN COMBINATION CURB  
AND GUTTER REMOVAL AND  
COMBINATION CONCRETE CURB  
AND GUTTER TYPE B-6.12  
STA 416+76, 42.9' RT  
ELEV 780.76 EP

COMBINATION CONCRETE CURB  
AND GUTTER TYPE B-6.12

END COMBINATION CURB  
AND GUTTER REMOVAL AND  
COMBINATION CONCRETE  
CURB AND GUTTER, TYPE B-6.12  
STA 418+17, 18.6' RT  
ELEV 777.72 EP

**ROAD 6**



COPYRIGHT © 2014 BY BAXTER & WOODMAN, INC.  
 STATE OF ILLINOIS - PROFESSIONAL DESIGN FIRM  
 LICENSE NO. 184-00121 - EXPIRES 4/30/2015  
 5/5/2014 5:50:59 PM  
 I:\CrystalLake\LDOT\40183-Vor\40\W0-1\CADD\40183-W0-1-Plan5.dgn



DESIGNED - DSH	REVISED -
DRAWN - UKB	REVISED -
CHECKED - LDH	REVISED -
DATE - 05-06-14	FILE - 140183-W0-1-Plan5.dgn

STATE OF ILLINOIS  
DEPARTMENT OF TRANSPORTATION

ILLINOIS YOUTH CENTER - ST. CHARLES  
ROADWAY PLAN - ROAD 4

SCALE: 1"=20'  
STA. 412+50 TO STA. 419+00

F.A. RTE.	SECTION	COUNTY	TOTAL SHEETS	SHEET NO.
347	2014-04RS	KANE	25	18
C-91-374-14		CONTRACT NO. 60Y37		
FED. ROAD DIST. NO. 1 ILLINOIS FED. AID PROJECT				