


PLAN	SURVEYED	BY	DATE
	PLOTTED		
	CHECKED		
	AT		
	NO. CAD FILE NAME		




PROFILE	SURVEYED	BY	DATE
	PLOTTED		
	GRADES CHECKED		
	STRUCTURE NOTATIONS CHKD		

LAYOUT	CBP	4/1/2011
DRAWN	CBP	1/15/2013
REVIEWED	AAP	3/5/2014

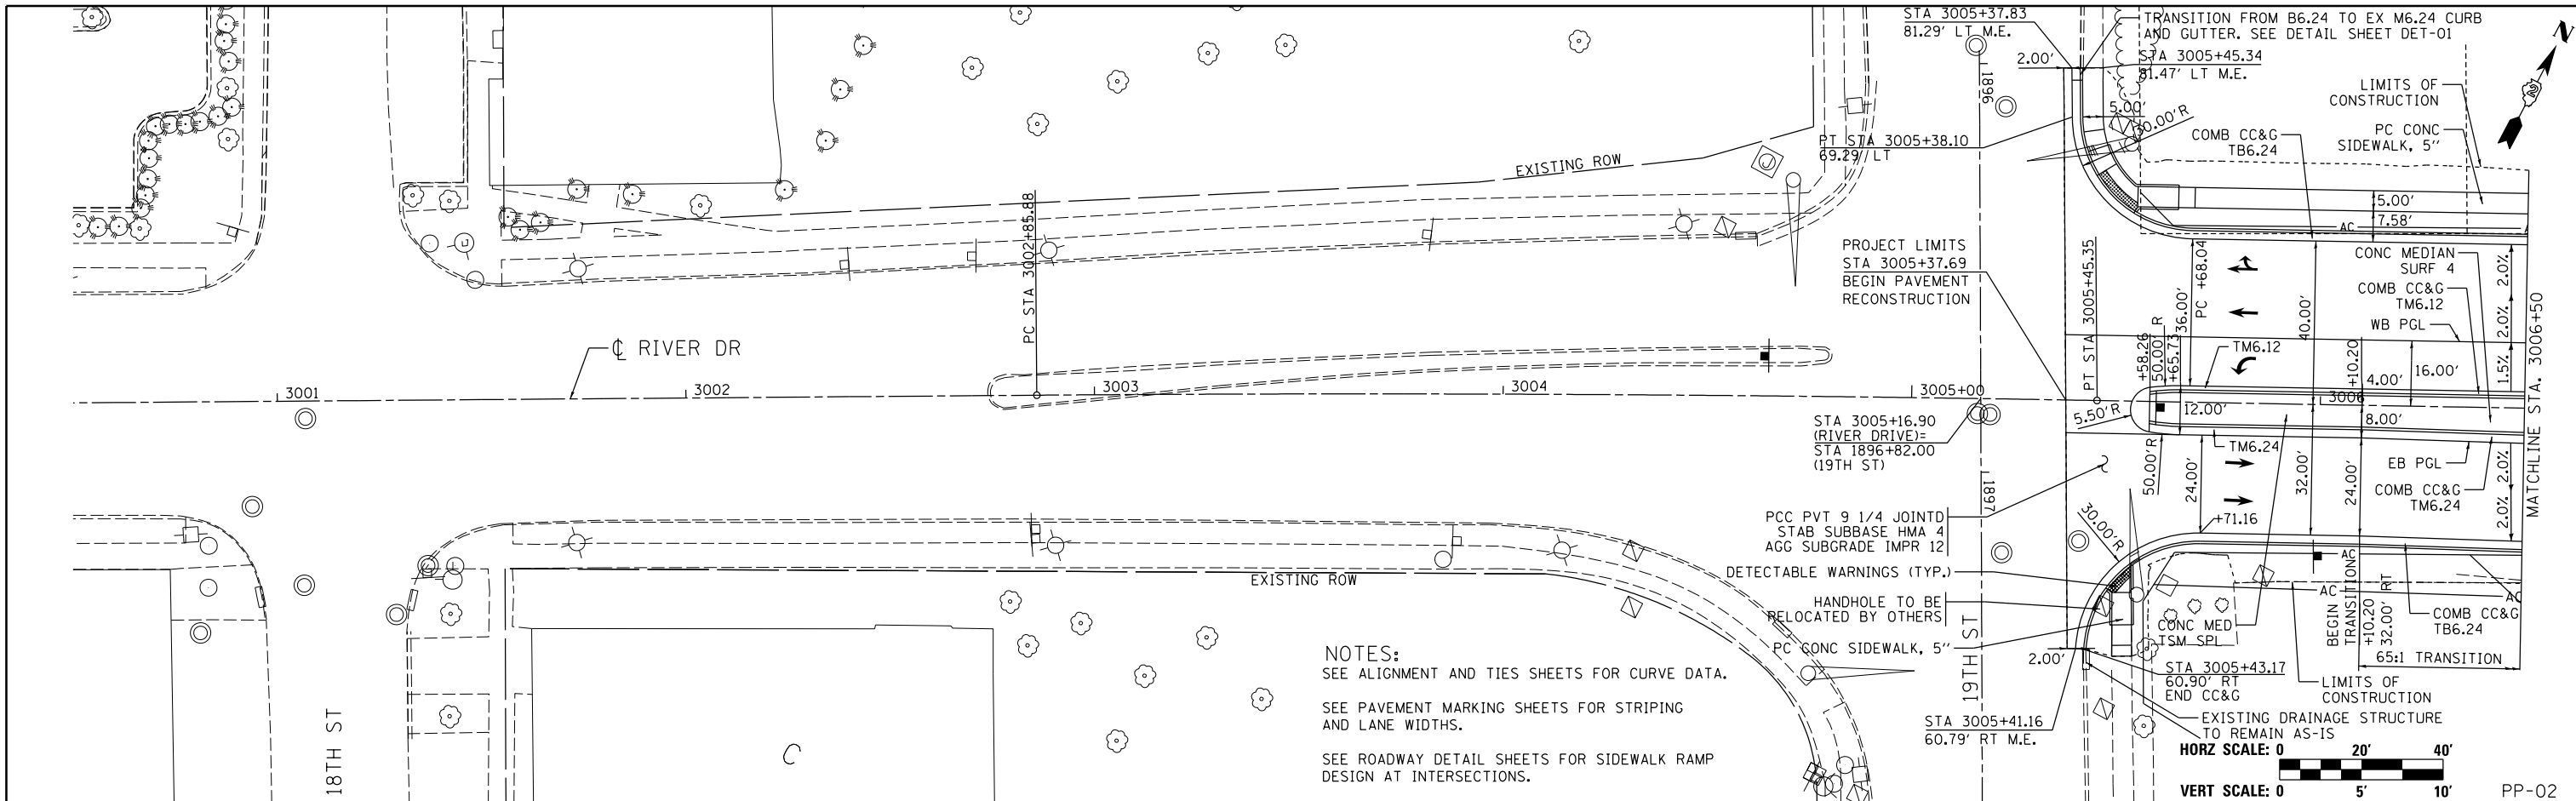

NOTES:
 SEE ALIGNMENT AND TIES SHEETS FOR CURVE DATA.
 SEE PAVEMENT MARKING SHEETS FOR STRIPING AND LANE WIDTHS.
 SEE ROADWAY DETAIL SHEETS FOR SIDEWALK RAMP DESIGN AT INTERSECTIONS.

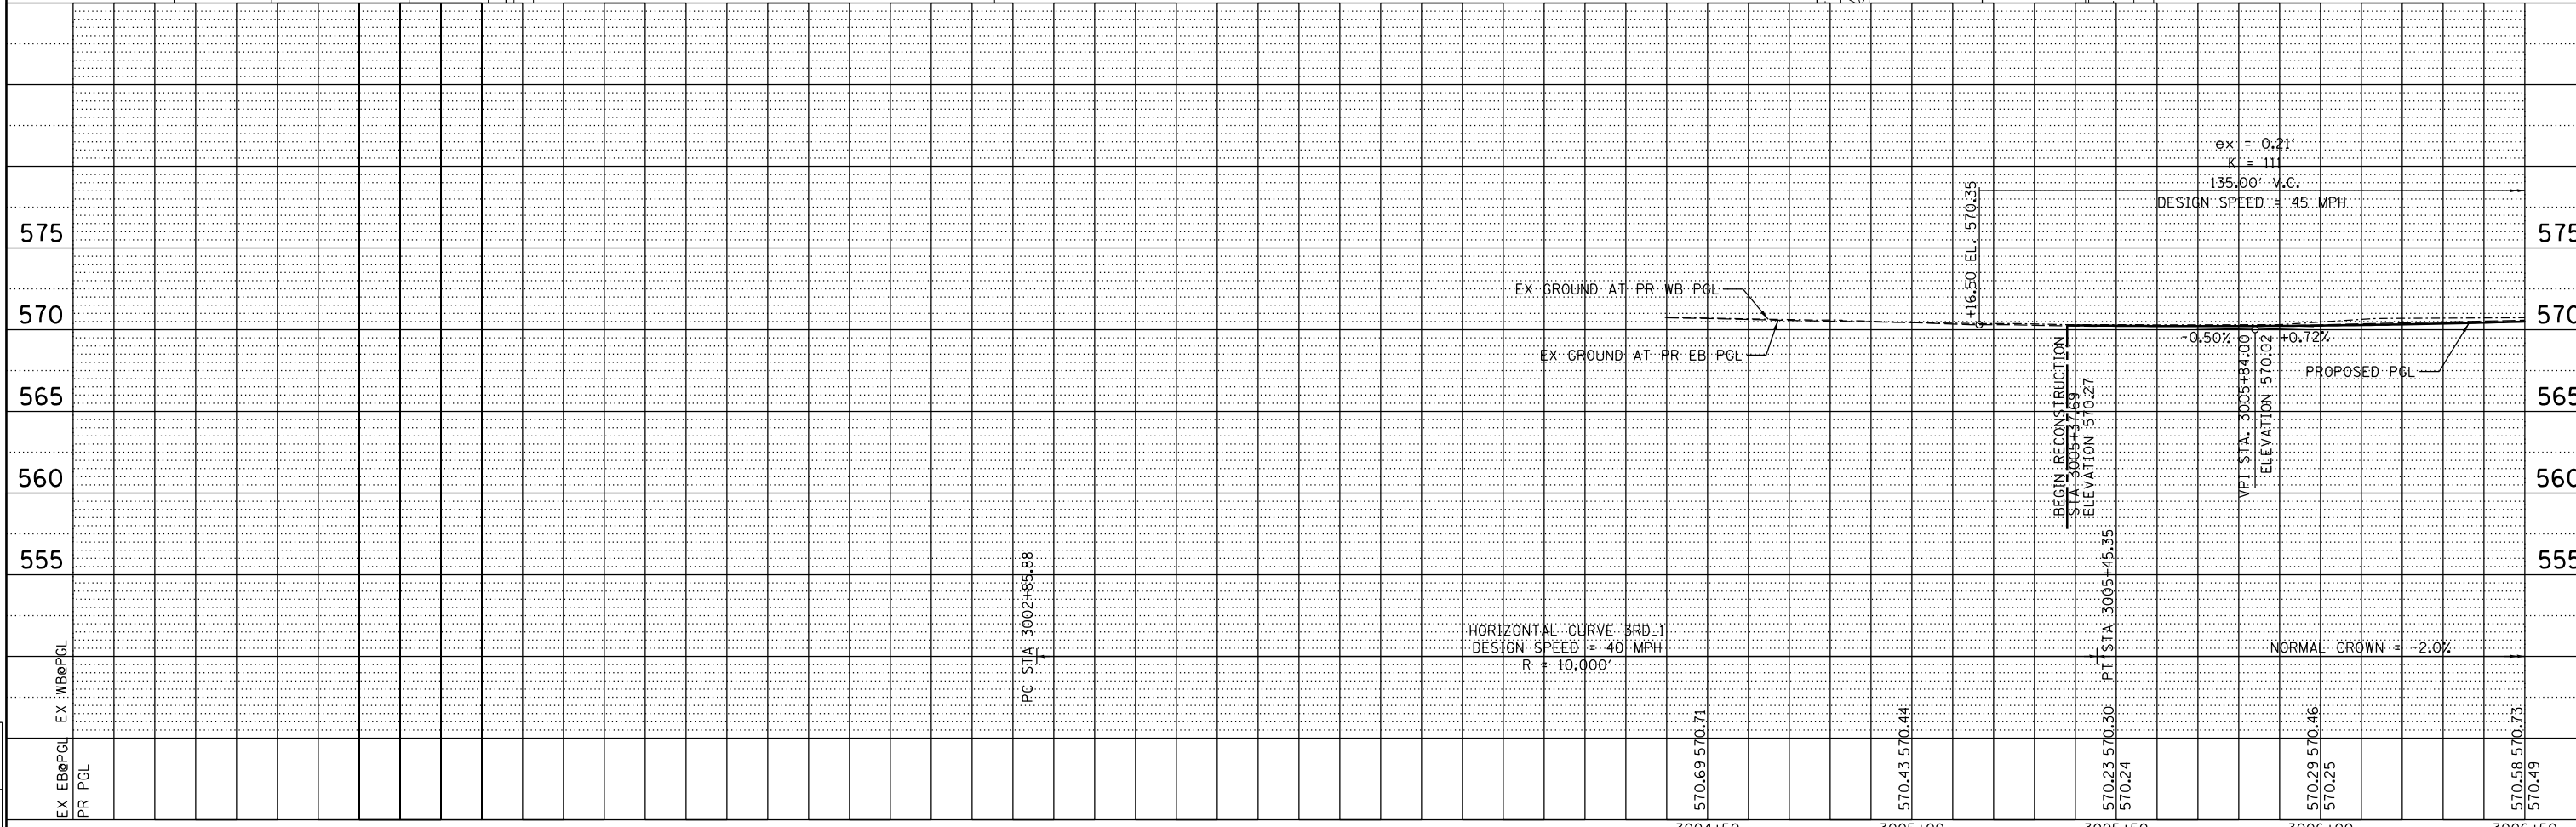

FILE NAME =	USER NAME = petke00954	DESIGNED - CBP	REVISED -	STATE OF ILLINOIS DEPARTMENT OF TRANSPORTATION		PLAN AND PROFILE RIVER DRIVE		F.A.U R.T.E.	SECTION	COUNTY	TOTAL SHEETS	SHEET NO.
D2PACKE-HP5-shr-plnprf001L.dgn		DRAWN - CBP	REVISED -					5756	(81-1)M	ROCK ISLAND	217	45
PLOT SCALE = 1" = 20'		CHECKED - AAP	REVISED -							CONTRACT NO. 64J68		
PLOT DATE = 03/24/2014		DATE - 3/7/2014	REVISED -			SCALE: 1" = 20'		SHEET NO. OF SHEETS		STA. 3000+50 TO STA. 3006+50		ILLINOIS FED. AID PROJECT