


PLAN	SURVEYED	BY	DATE
	PLOTTED		
	CHECKED		
	AT		
	FILE NAME		
	NO.		




PROFILE	SURVEYED	BY	DATE
	PLOTTED		
	CHECKED		
	AT		
	NOTATION		
	NO.		

LAYOUT	CBP	4/7/2011
DRAWN	CBP	1/15/2013
REVIEWED	AAP	3/5/2014

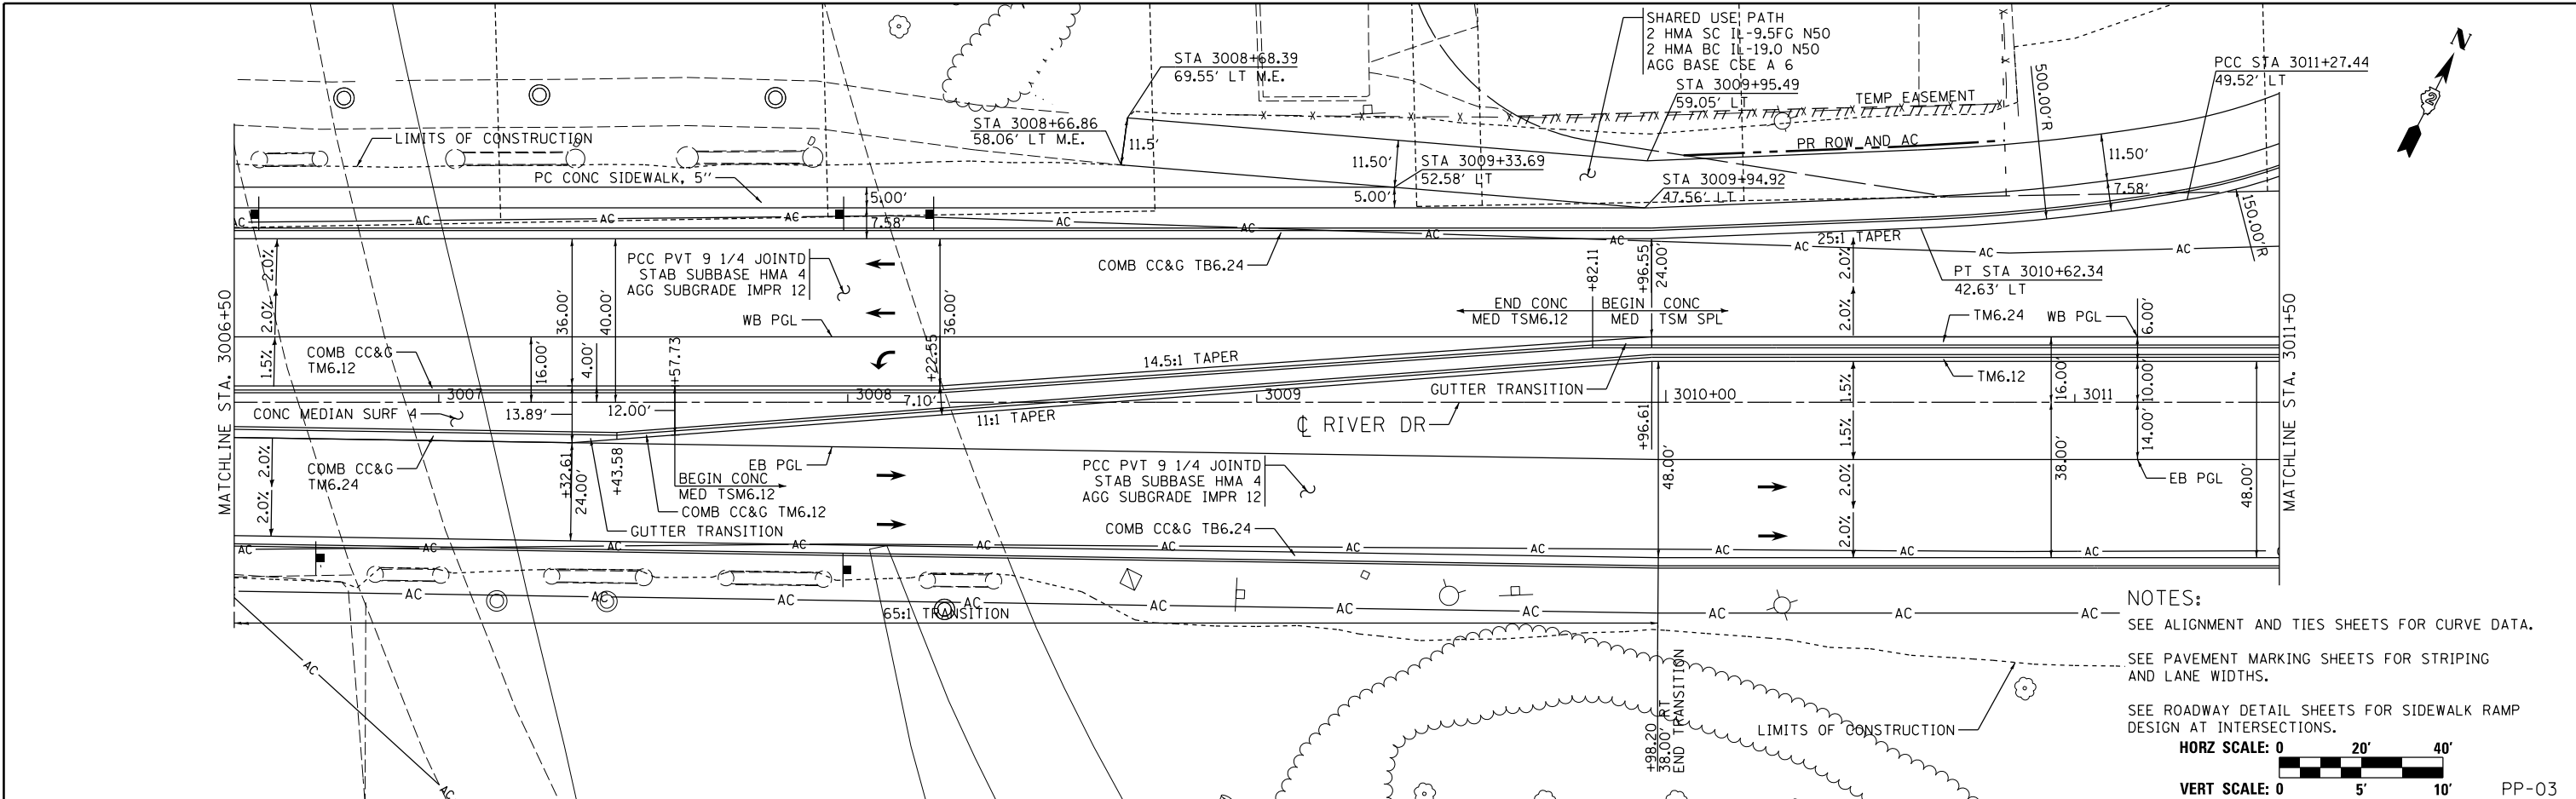

NOTES:  
 SEE ALIGNMENT AND TIES SHEETS FOR CURVE DATA.  
 SEE PAVEMENT MARKING SHEETS FOR STRIPING AND LANE WIDTHS.  
 SEE ROADWAY DETAIL SHEETS FOR SIDEWALK RAMP DESIGN AT INTERSECTIONS.  
 HORZ SCALE: 0 20' 40'  
 VERT SCALE: 0 5' 10' PP-03

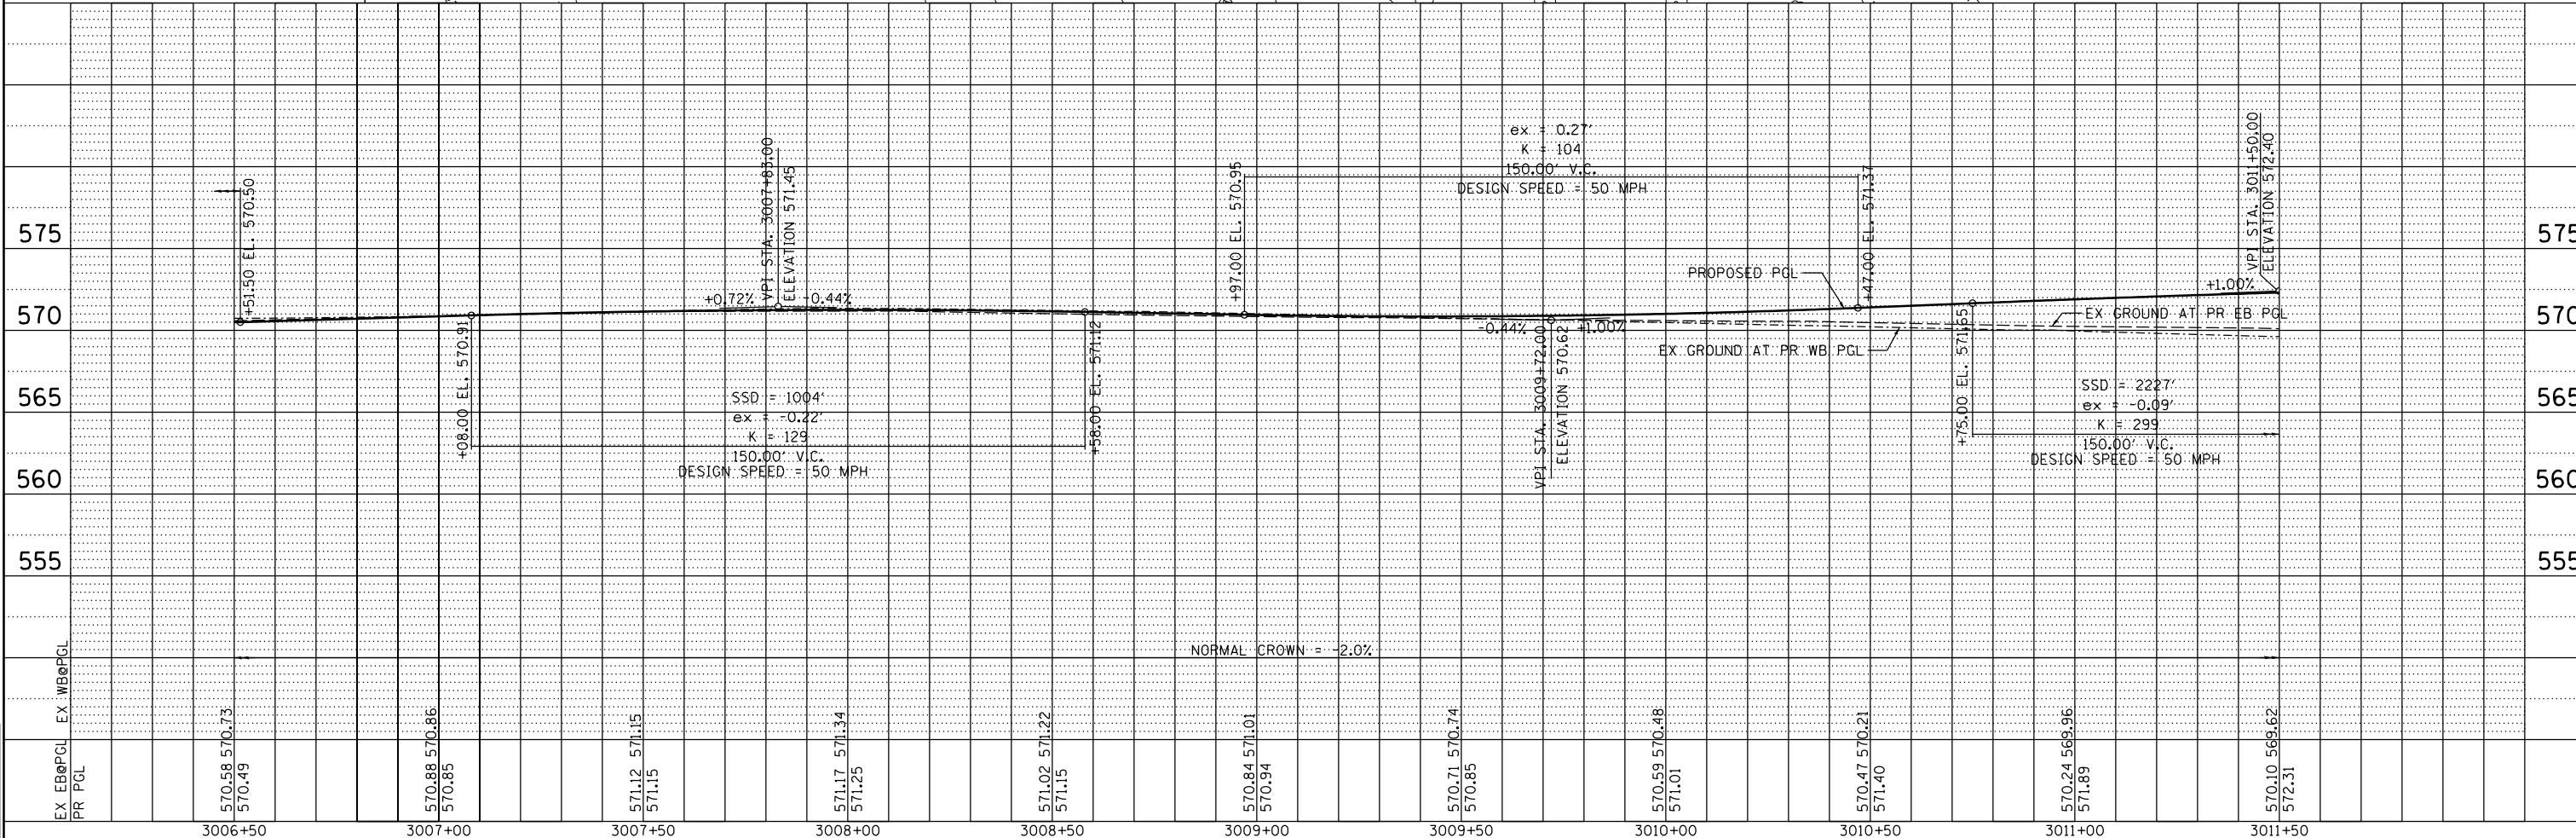

FILE NAME =	USER NAME = petke00954	DESIGNED - CBP	REVISED -
D2PACKE-HPS-sht-plnprf002L.dgn		DRAWN - CBP	REVISED -
		CHECKED - AAP	REVISED -
		DATE - 3/7/2014	REVISED -

STATE OF ILLINOIS  
 DEPARTMENT OF TRANSPORTATION

PLAN AND PROFILE  
 RIVER DRIVE

SCALE: 1" = 20' SHEET NO. OF SHEETS STA. 3006+50 TO STA. 3011+50

F.A.U. RTE.	SECTION	COUNTY	TOTAL SHEETS	SHEET NO.
5756	(81-11M)	ROCK ISLAND	217	46
ILLINOIS FED. AID PROJECT			CONTRACT NO. 64J68	