



PLAN	SURVEYED	DATE
	PLOTTED	
	CHECKED	
	BY	
	NO.	

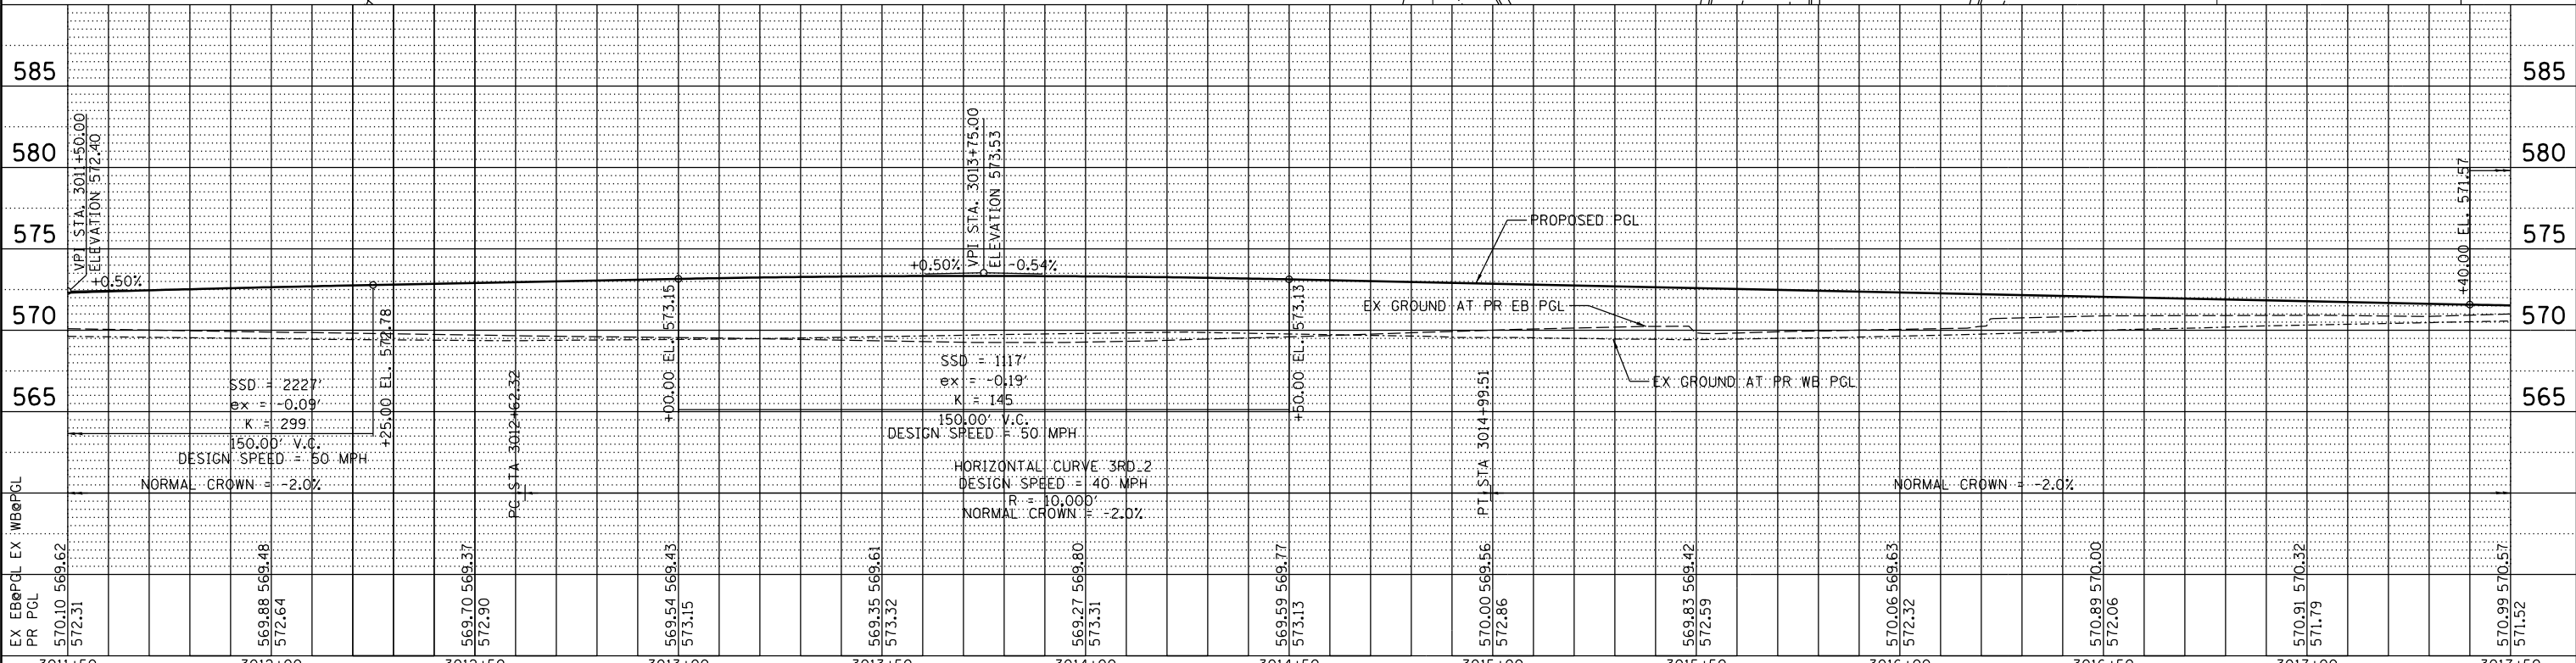

PROFILE	SURVEYED	DATE
	PLOTTED	
	CHECKED	
	BY	
	NO.	

LAYOUT	DATE
DRAWN	4/7/2011
REVIEWED	1/15/2013
	3/5/2014

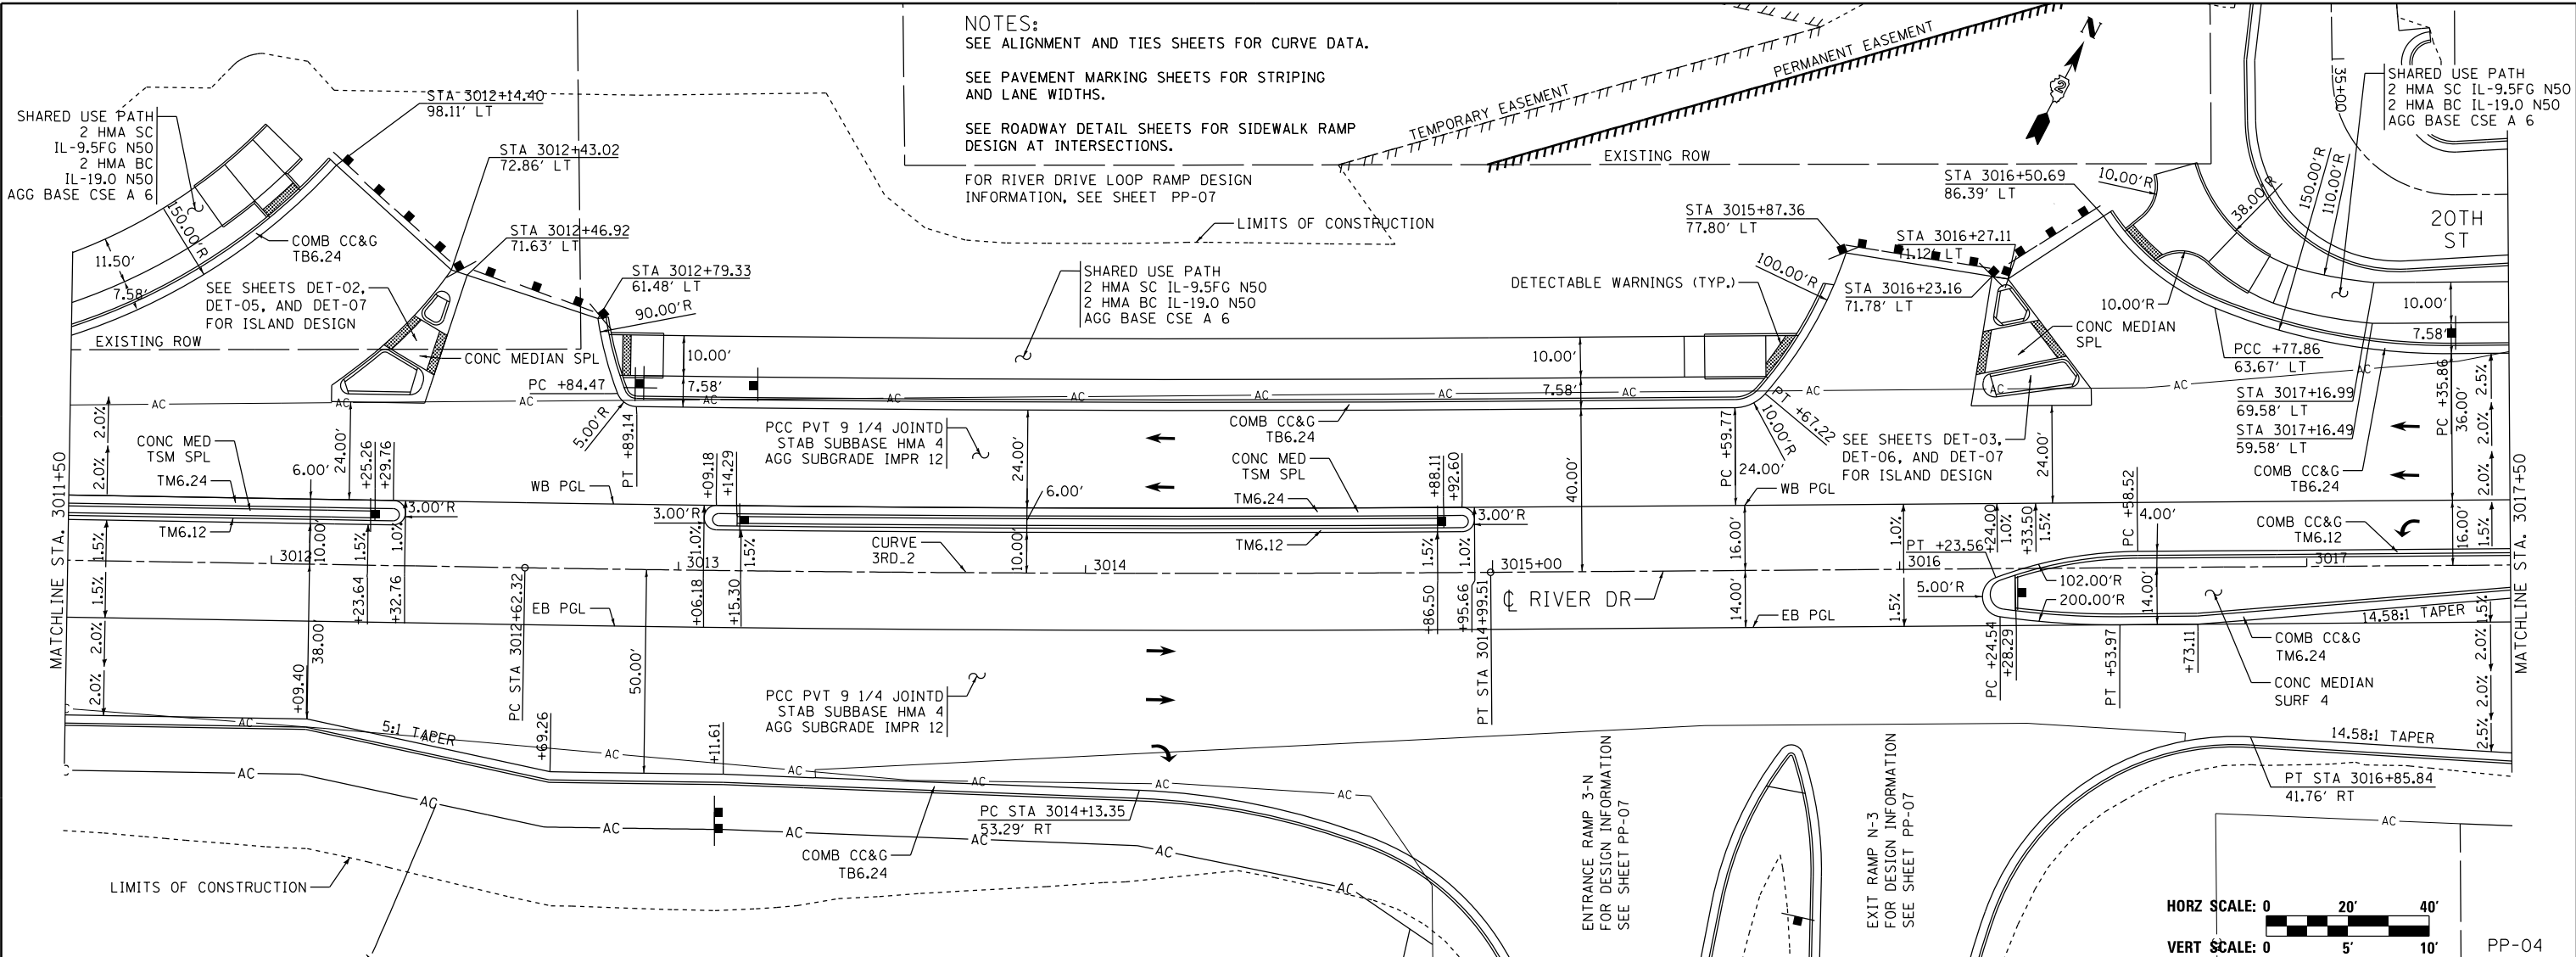

FILE NAME =	USER NAME =	DESIGNED -	REVISED -
D2PACKE-HP5-shr-plnprf003L.dgn	petke00954	CBP	-
		DRAWN -	REVISED -
		CBP	-
		CHECKED -	REVISED -
		AAP	-
		DATE -	REVISED -
		3/7/2014	-

**STATE OF ILLINOIS
DEPARTMENT OF TRANSPORTATION**

**PLAN AND PROFILE
RIVER DRIVE**

SCALE: 1" = 20' SHEET NO. OF SHEETS STA. 3011+50 TO STA. 3017+50

F.A.U. RTE.	SECTION	COUNTY	TOTAL SHEETS	SHEET NO.
5756	(81-1)M	ROCK ISLAND	217	47
ILLINOIS FED. AID PROJECT			CONTRACT NO. 64J68	