


DATE	
BY	
PLAN	SURVEYED
	PLOTTED
	CHECKED
	AT
	NO. FILE NAME





DATE	
BY	
PROFILE	SURVEYED
	PLOTTED
	CHECKED
	AT
	NO. NOTATION CHRD

DATE	4/7/2011
BY	CBP
DATE	1/15/2013
BY	AAP
DATE	3/5/2014
BY	

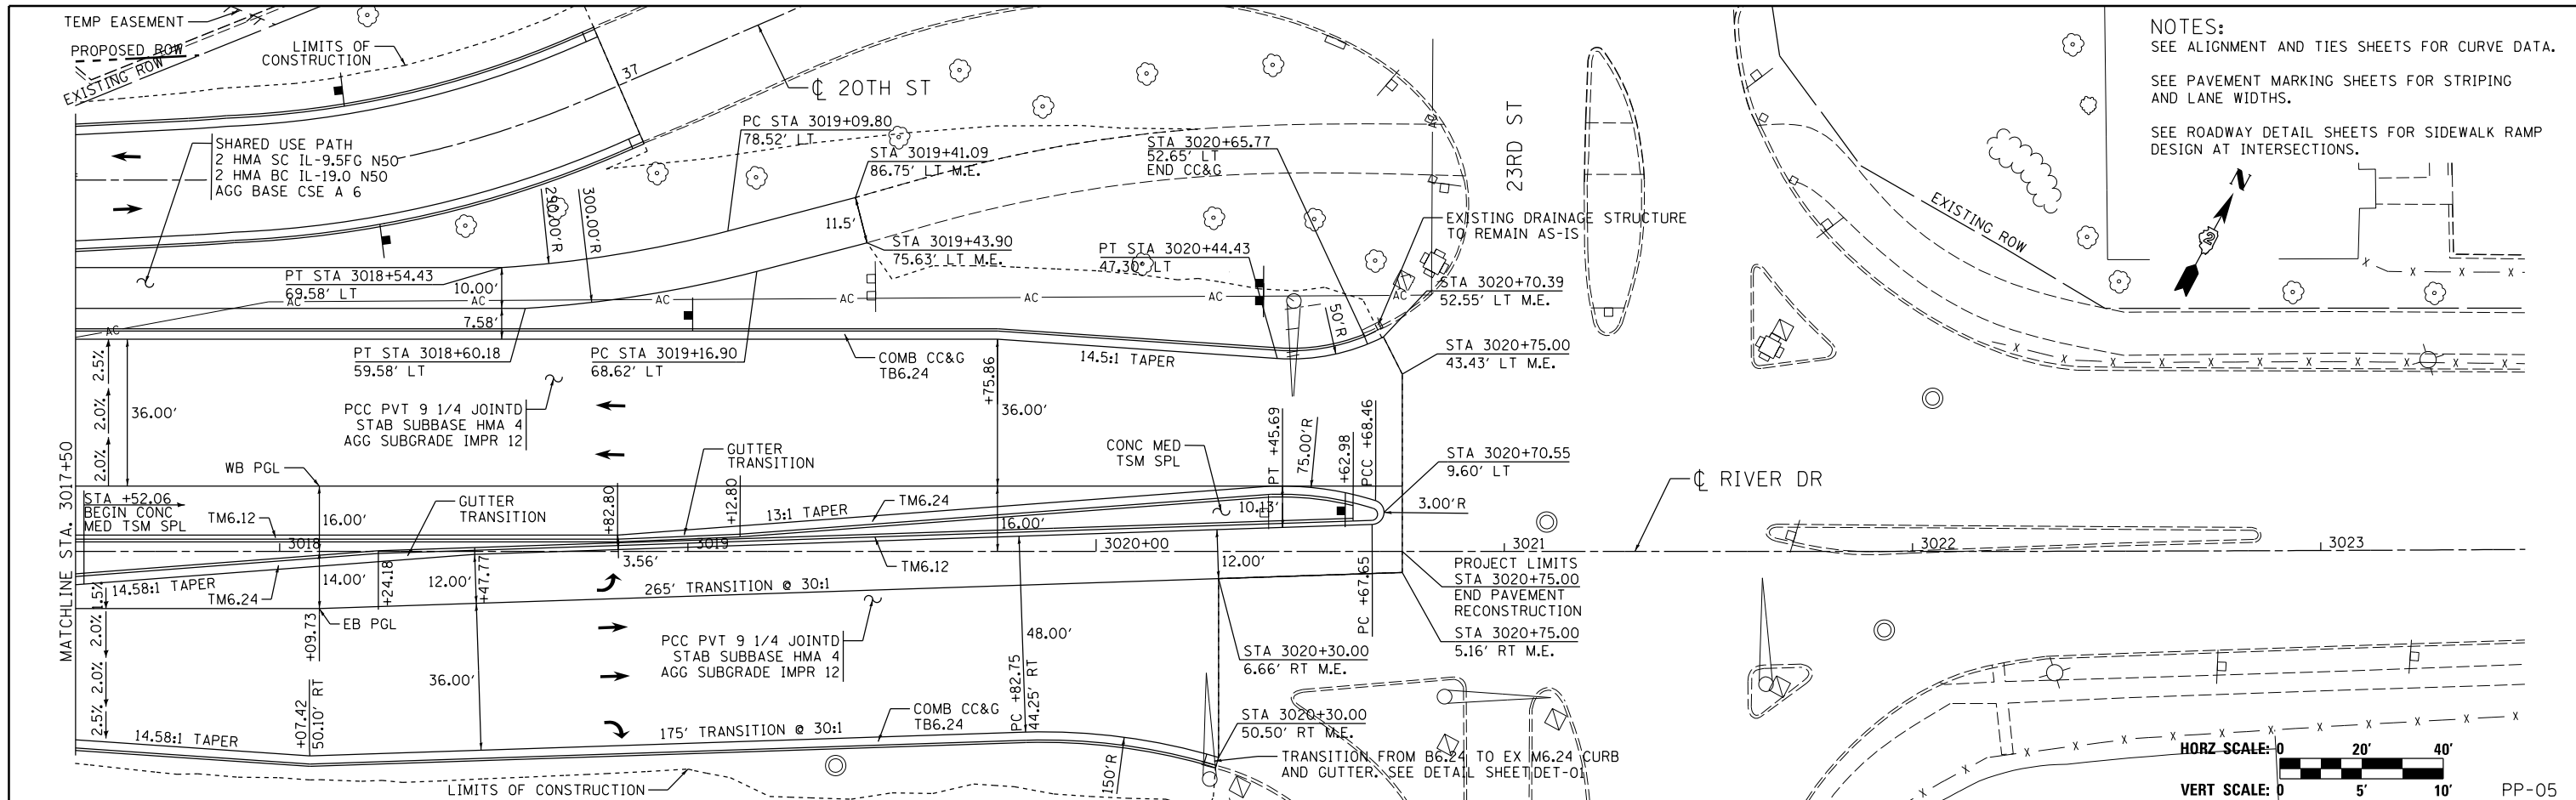

NOTES:
 SEE ALIGNMENT AND TIES SHEETS FOR CURVE DATA.
 SEE PAVEMENT MARKING SHEETS FOR STRIPING AND LANE WIDTHS.
 SEE ROADWAY DETAIL SHEETS FOR SIDEWALK RAMP DESIGN AT INTERSECTIONS.

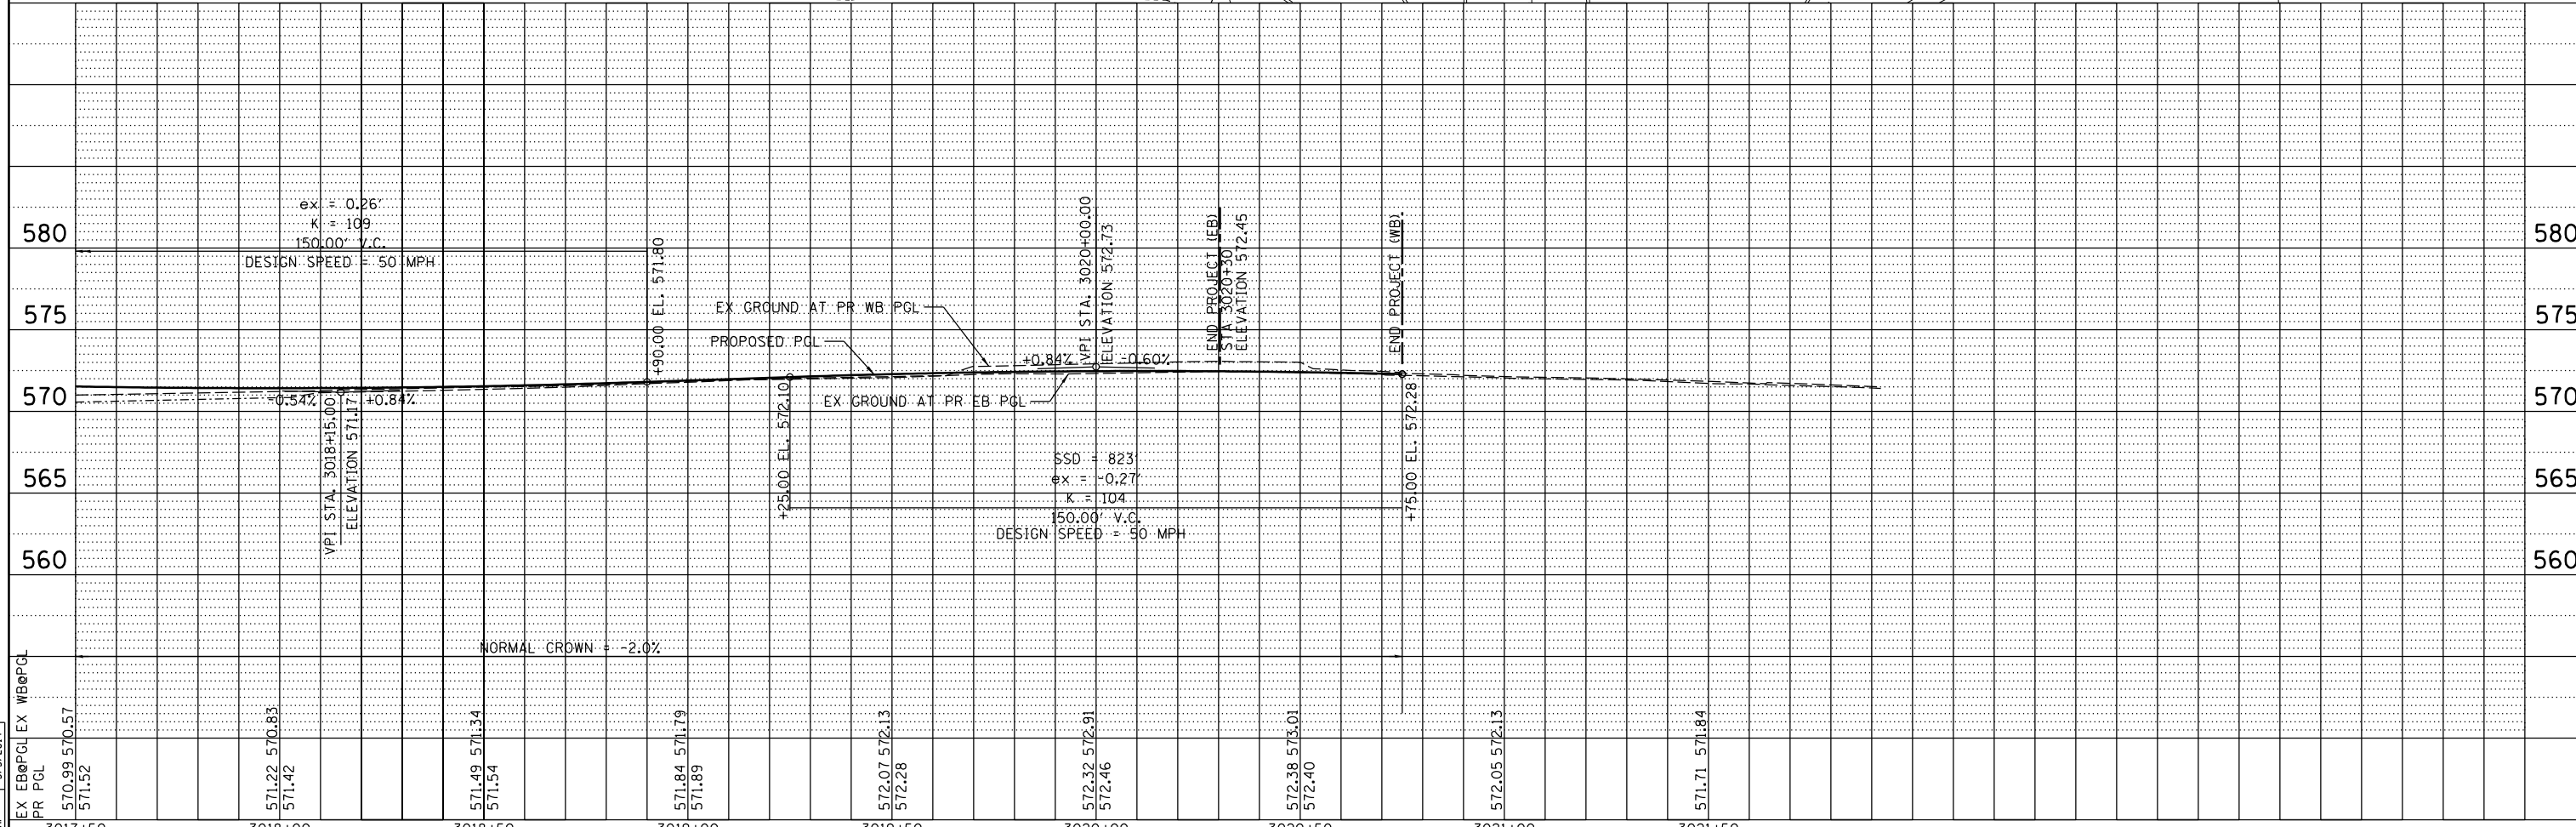 

FILE NAME =	USER NAME =	DESIGNED -	REVISED -	STATE OF ILLINOIS DEPARTMENT OF TRANSPORTATION		PLAN AND PROFILE RIVER DRIVE		F.A.U. RTE.	SECTION	COUNTY	TOTAL SHEETS	SHEET NO.
D2PACKE-HPS-sht-plnprf004L.dgn	petke00954	CBP	-					5756	(81-1)M	ROCK ISLAND	217	48
PLOT SCALE = 1" = 20'	CHECKED -	REVISIED -	REVISIED -					SCALE: 1" = 20'		SHEET NO.	OF	SHEETS
PLOT DATE = 03/24/2014	DATE -	3/7/2014	REVISIED -					STA. 3017+50		TO STA. 3023+50	CONTRACT NO. 64J68	