



PLAN	SURVEYED	BY	DATE
	PLOTTED		
	CHECKED		
	AT		
	NO. _____		
	FILE NAME		

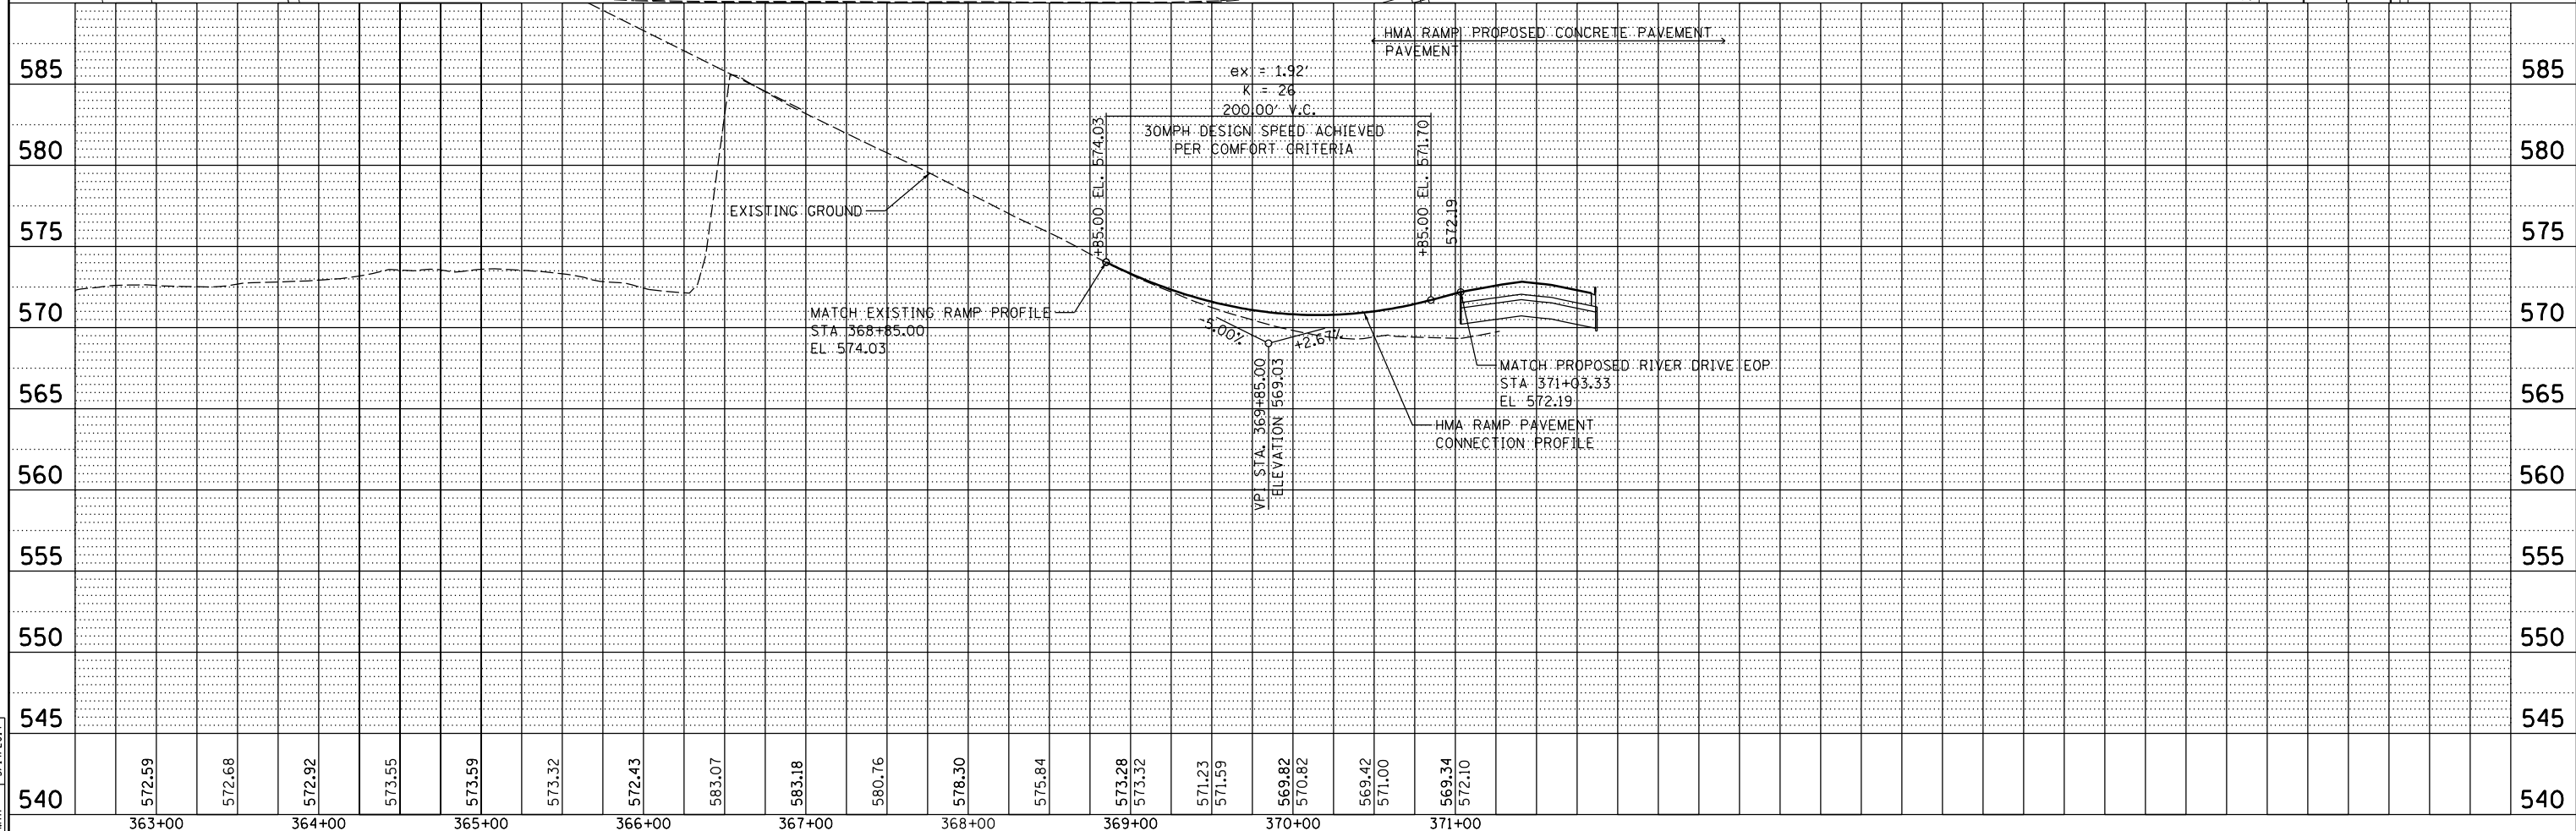

PROFILE	SURVEYED	BY	DATE
	PLOTTED		
	CHECKED		
	AT		
	NO. _____		
	FILE NAME		

LAYOUT	MPV	2/6/2013
	MPV	12/16/2013
DRAWN	MTH	3/14/2014
REVIEWED		

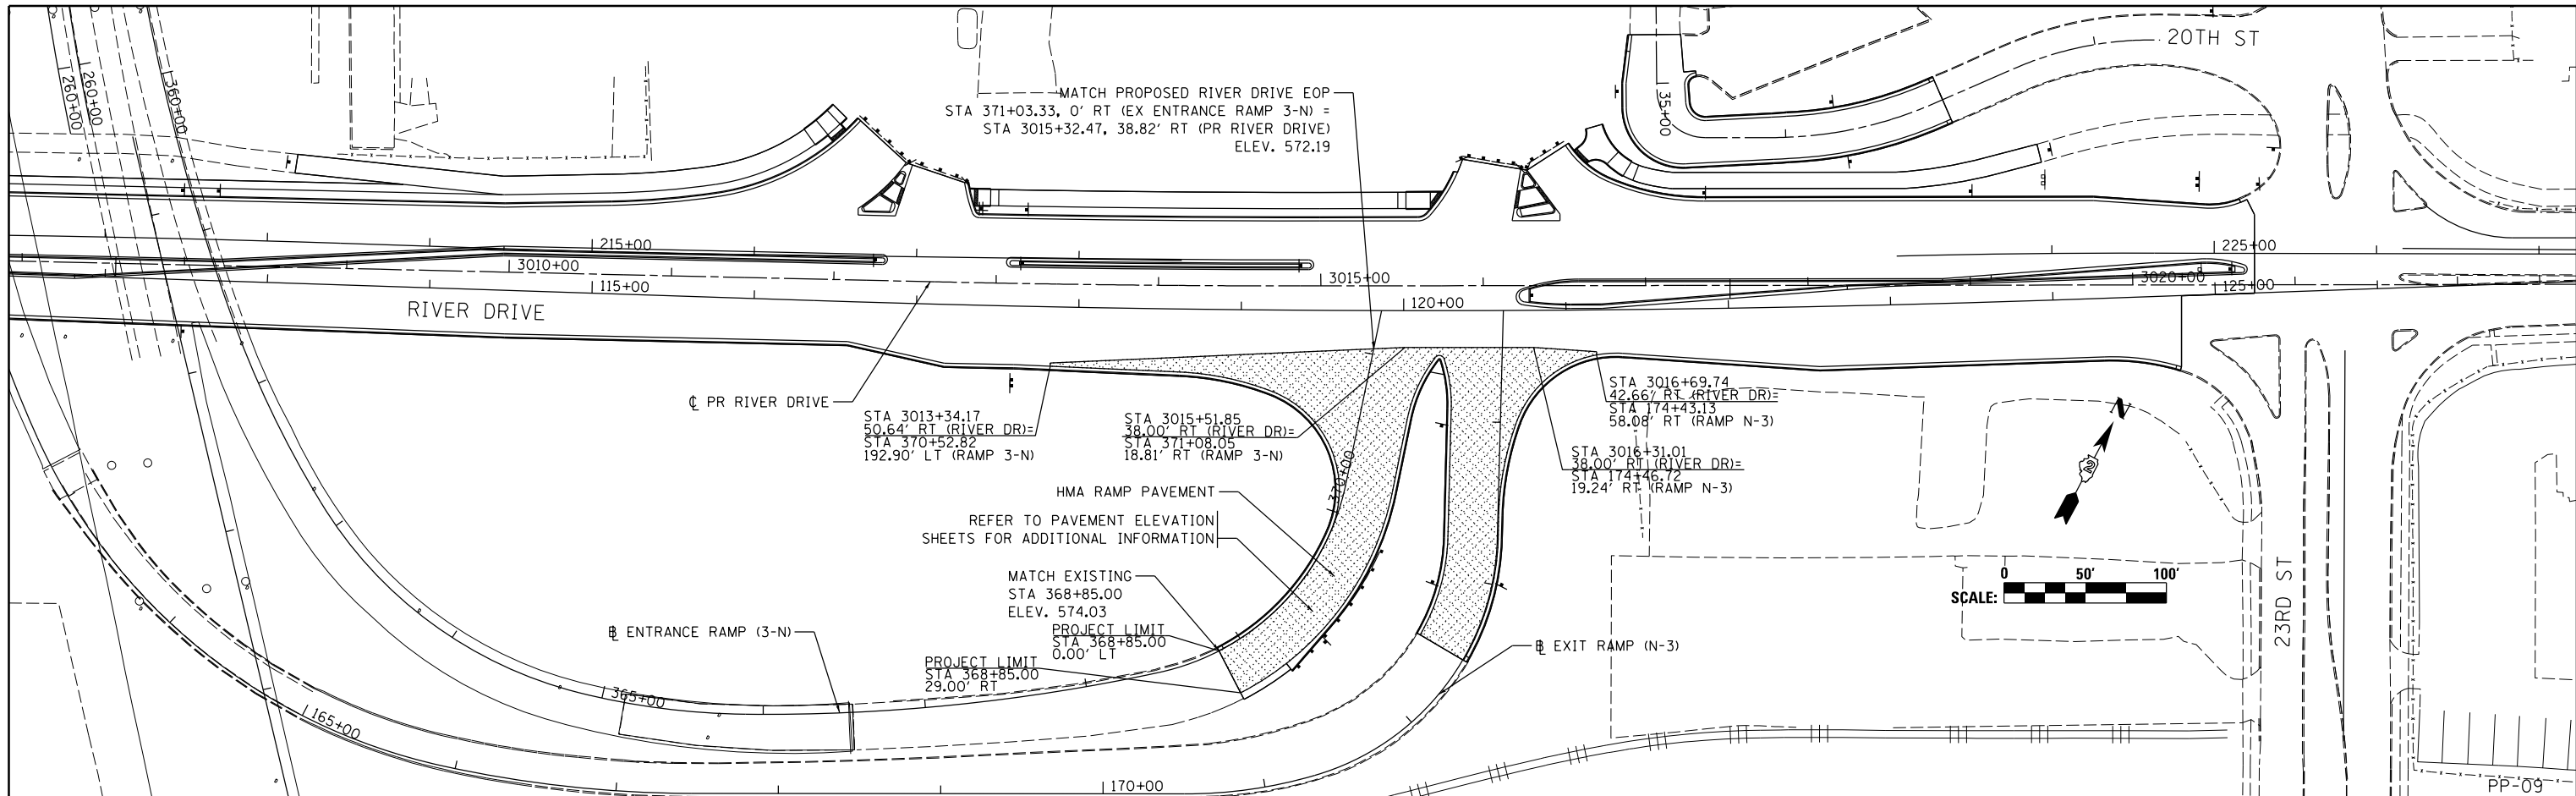

FILE NAME =	USER NAME = petke00954	DESIGNED - MPV	REVISED -	<p align="center">STATE OF ILLINOIS DEPARTMENT OF TRANSPORTATION</p>	<p align="center">PLAN AND PROFILE RIVER DRIVE ENTRANCE RAMP (3-N) TEMPORARY CONNECTION PAVEMENT</p>	F.A.U. RTE.	SECTION	COUNTY	TOTAL SHEETS	SHEET NO.	
D2PACKE-HPS-sht-staging060L.dgn	PLOT SCALE =	DRAWN - MPV	REVISED -			5756	(81-1)M	ROCK ISLAND	217	52	
	PLOT DATE = 03/25/2014	CHECKED - MTH	REVISED -			CONTRACT NO. 64J68					
		DATE - 3/7/2014	REVISED -			ILLINOIS FED. AID PROJECT					

SCALE: SHEET NO. OF SHEETS STA. TO STA.