


PLAN	SURVEYED	DATE
	PLOTTED	BY
	GRADES CHECKED	
	STRUCTURE NOTATIONS CHKD	
	NO. _____	


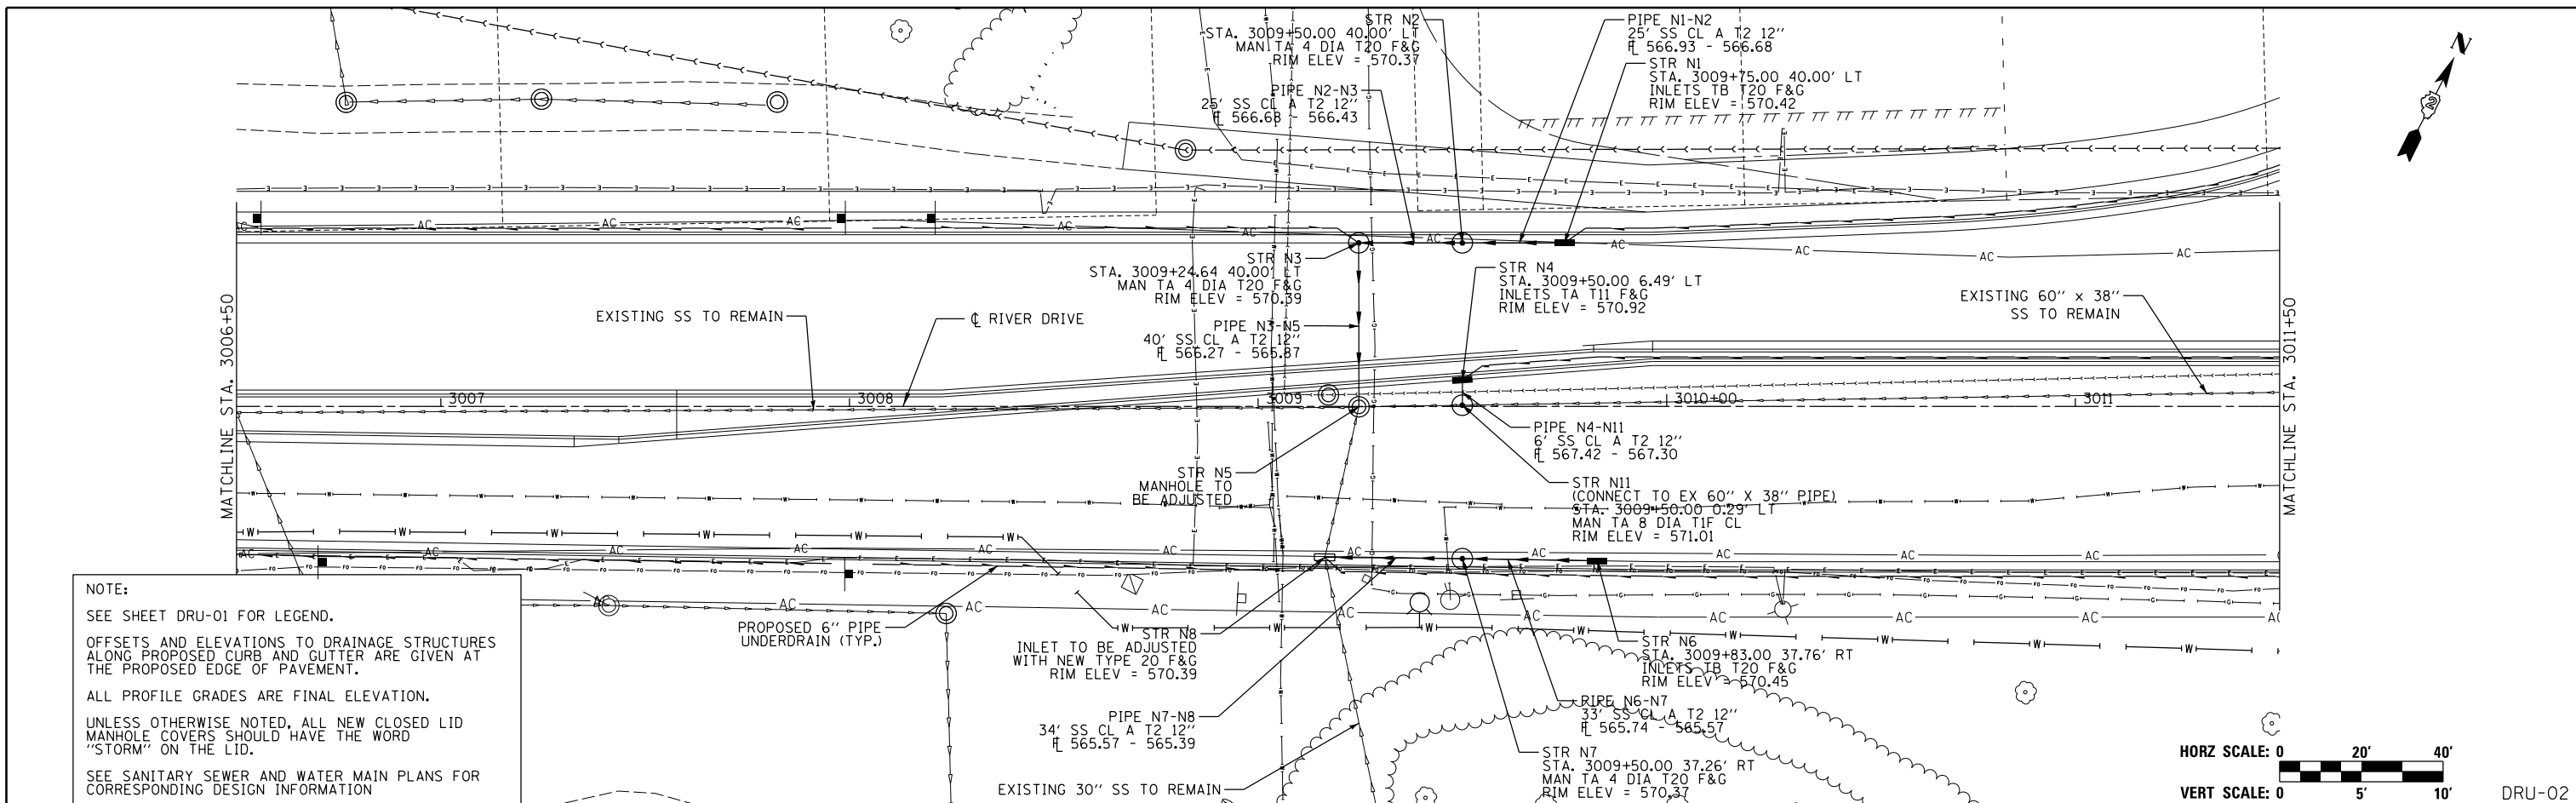


PROFILE	SURVEYED	DATE
	PLOTTED	BY
	GRADES CHECKED	
	STRUCTURE NOTATIONS CHKD	
	NO. _____	

LAYOUT	KMS	12/12/2013
DRAWN	KMS	12/12/2013
REVIEWED	SPG/JJW	2/28/2014



NOTE:
 SEE SHEET DRU-01 FOR LEGEND.
 OFFSETS AND ELEVATIONS TO DRAINAGE STRUCTURES ALONG PROPOSED CURB AND GUTTER ARE GIVEN AT THE PROPOSED EDGE OF PAVEMENT.
 ALL PROFILE GRADES ARE FINAL ELEVATION.
 UNLESS OTHERWISE NOTED, ALL NEW CLOSED LID MANHOLE COVERS SHOULD HAVE THE WORD "STORM" ON THE LID.
 SEE SANITARY SEWER AND WATER MAIN PLANS FOR CORRESPONDING DESIGN INFORMATION

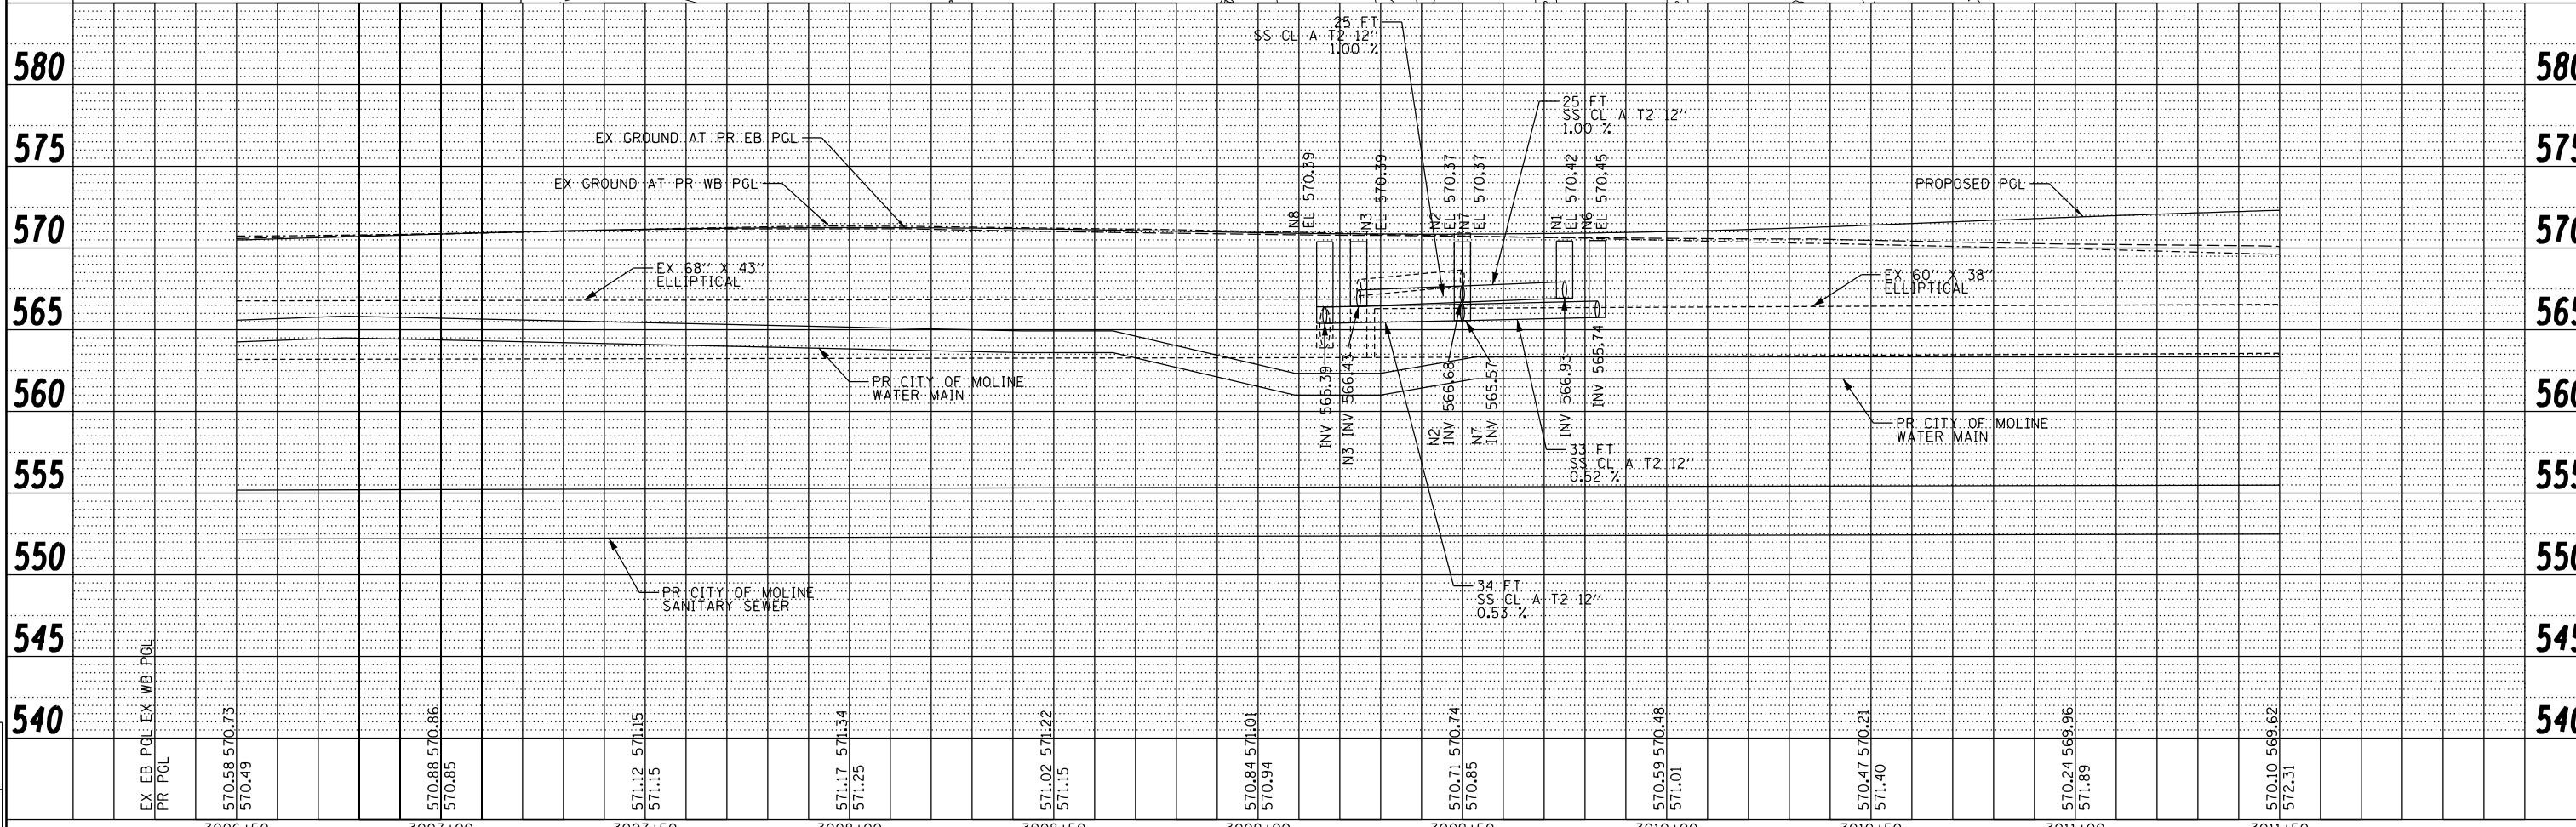 

FILE NAME =	USER NAME =	DESIGNED -	REVISED -	DRAINAGE & UTILITIES PLAN AND PROFILE				F.A.U. R.E.	SECTION	COUNTY	TOTAL SHEETS	SHEET NO.
D2PACKE-HPS-sh-t-drain002L.dgn	petke00954	DRAWN - KMS	REVISED -	RIVER DRIVE				5756	(81-11M)	ROCK ISLAND	217	65
		CHECKED - SPG/JJW	REVISED -	SCALE: 1" = 20'	SHEET NO.	OF	SHEETS	STA. 3006+50	TO STA. 3011+50	CONTRACT NO. 64J68		
		DATE - 3/7/2014	REVISED -	ILLINOIS FED. AID PROJECT								