


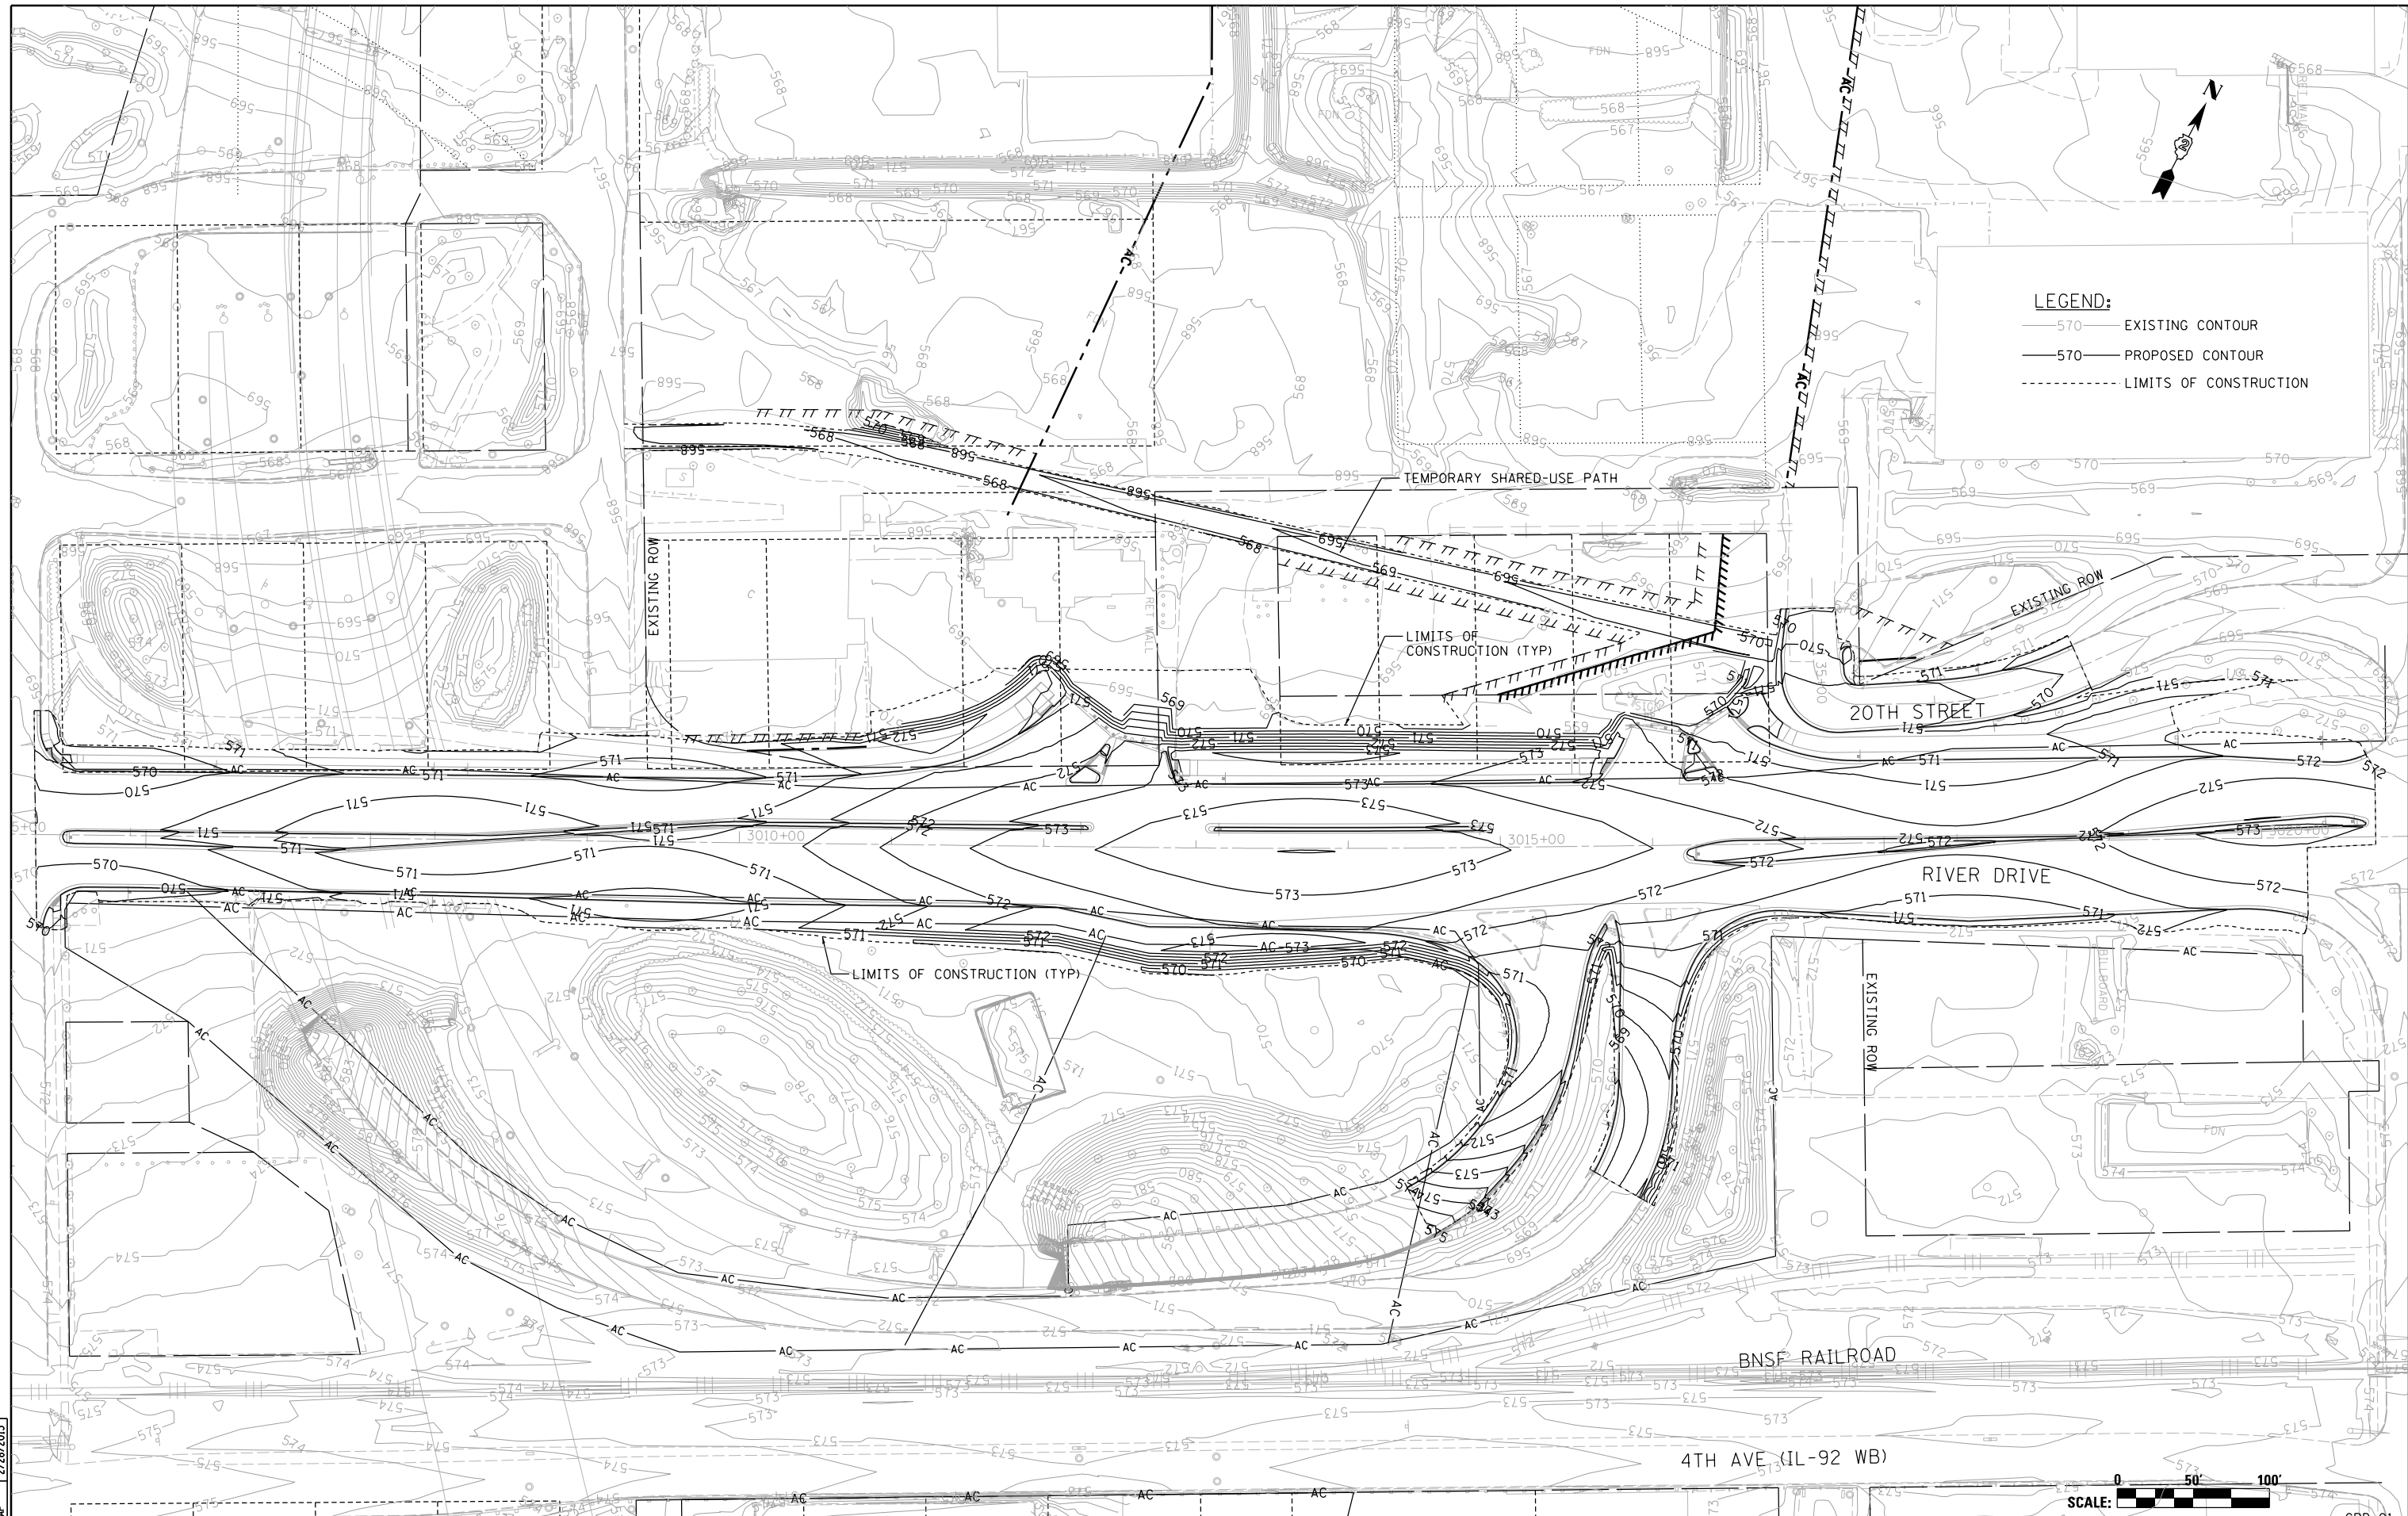

LEGEND:
 — 570 — EXISTING CONTOUR
 — 570 — PROPOSED CONTOUR
 - - - - - LIMITS OF CONSTRUCTION



LAYOUT	2/5/2013
DRAWN	2/26/2013
REVIEWED	2/28/2013

FILE NAME = D2PACKE-HP5-sht-elev086L.dgn

USER NAME = petke00954
 DESIGNED - RLT
 DRAWN - RLT
 PLOT SCALE =
 PLOT DATE = 03/14/2014

REVISED -
 REVISED -
 REVISED -
 REVISED -

**STATE OF ILLINOIS
 DEPARTMENT OF TRANSPORTATION**

**GRADING PLAN
 RIVER DRIVE**

SCALE: SHEET NO. OF SHEETS STA. TO STA.

F.A.U. RTE.	SECTION	COUNTY	TOTAL SHEETS	SHEET NO.
5756	(81-1)M	ROCK ISLAND	217	99
ILLINOIS FED. AID PROJECT			CONTRACT NO. 64J68	

GRD-01