



* EXISTING AGGREGATE SHOULDER
 LT. STA. 794+26.61 TO STA. 797+57
 RT. STA. 794+26.61 TO STA. 797+55
 LT. STA. 804+50 TO STA. 807+19.02
 RT. STA. 804+50 TO STA. 807+19.02

EXISTING HMA SHOULDER
 LT. STA. 797+57 TO STA. 799+71
 RT. STA. 797+55 TO STA. 799+71
 LT. STA. 802+47 TO STA. 804+50
 RT. STA. 802+47 TO STA. 804+50

EXISTING GUARDRAIL
 RT. STA. 798+70.82 TO STA. 799+70.68
 LT. STA. 798+71.21 TO STA. 799+70.77
 LT. STA. 802+48.64 TO STA. 803+48.99
 RT. STA. 802+49.33 TO STA. 803+48.99

- ① EXISTING AGGREGATE SHOULDER
- ② EXISTING HMA SHOULDER
- ③ EXISTING HOT-MIX PAVEMENT
- ④ EXISTING PCC PAVEMENT (9-6-9)

EXISTING TYPICAL SECTION
 STA. 794+26.61 TO STA. 799+71.10
 STA. 802+47.27 TO STA. 807+19.02

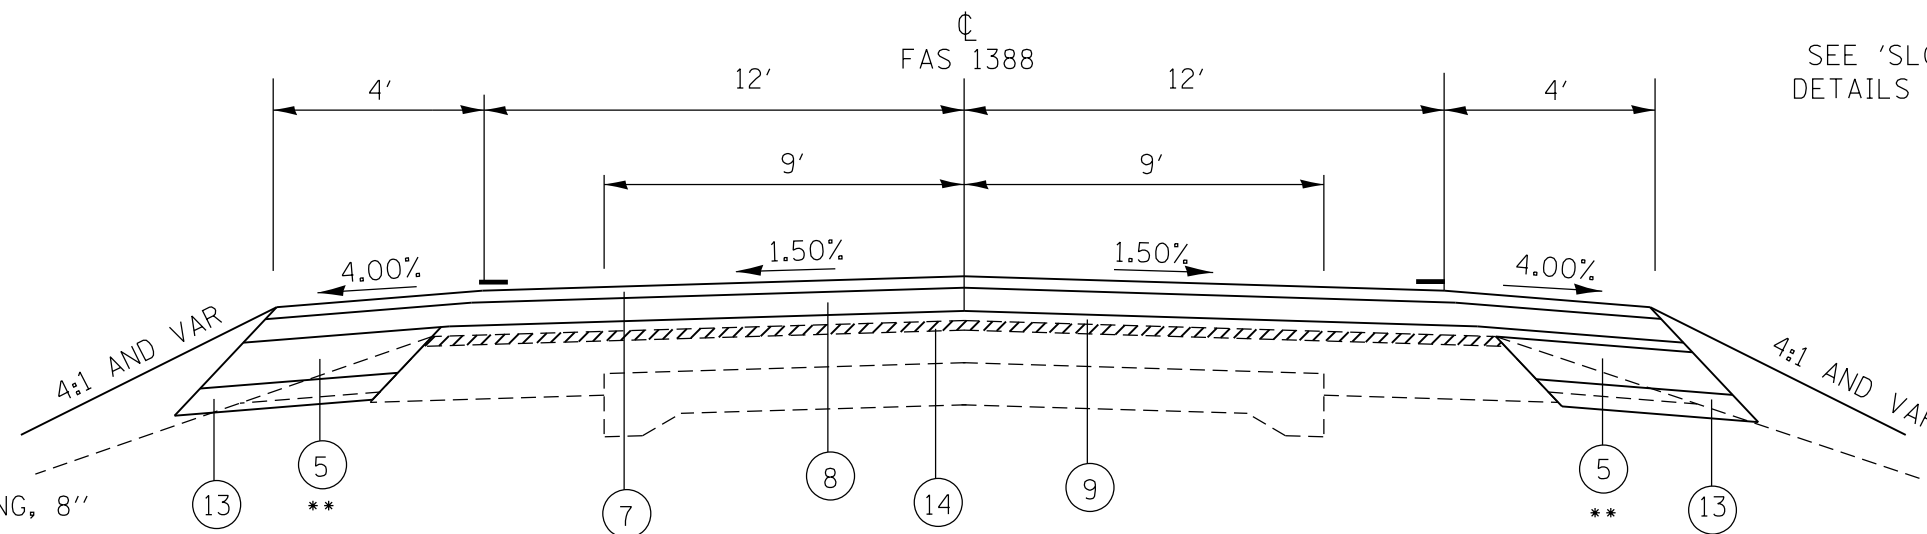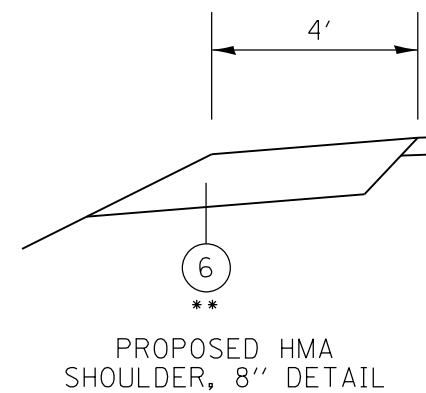

SEE 'SLOPE STEPS DETAIL' SHEET FOR DETAILS OF BENCHING EXISTING SLOPES.

- ⑤ PROPOSED BASE COURSE WIDENING, 8"
- ⑥ PROPOSED HOT-MIX ASPHALT SHOULDER, 8"
- ⑦ PROPOSED POLYMERIZED HOT MIX ASPHALT SURFACE COURSE, MIX "D", N50 1 1/2"
- ⑧ PROPOSED POLYMERIZED HOT MIX ASPHALT BINDER COURSE, IL-12.5, N50 2 1/4"
- ⑨ PROPOSED HOT MIX ASPHALT BINDER COURSE, IL-19.0, N50 (VARIABLE DEPTH)
- ⑬ PROPOSED SUBBASE GRANULAR MATERIAL, TYPE B 6"
- ⑭ PROPOSED HOT MIX ASPHALT SURFACE REMOVAL

PROPOSED TYPICAL SECTION
 STA. 794+26.61 TO STA. 796+59.82
 STA. 804+70.62 TO STA. 807+19.02

*SEE SHOULDER & GUARDRAIL SHEET FOR LIMITS AND WIDTHS OF GUARDRAIL AGGREGATE (EROSION CONTROL)

**SEE STAGE CONSTRUCTION PLAN SHEET FOR LIMITS AND WIDTHS OF BASE COURSE WIDENING 8" OR HMA SHOULDER 8".

***STA. 794+26.61 TO 795+35.24
 STA. 806+15.58 TO STA. 807+19.02

FILE NAME =	USER NAME = bemory	DESIGNED -	REVISED -	STATE OF ILLINOIS DEPARTMENT OF TRANSPORTATION	TYPICAL SECTIONS IL 8 OVER KICKAPOO CREEK		F.A.S. RTE.	SECTION	COUNTY	TOTAL SHEETS	SHEET NO.
P:\Projects\2008 Projects\08379 IL 8 over Kickapoo Creek\CV\CADD Sheets\0468697-sh.dgn		CHECKED -	REVISED -		1388	(Z-1D-BR-1)BR	PEORIA	89	12		
PLOT SCALE = 100.0000' / 1"		DATE -	REVISED -		CONTRACT NO. 68697						
PLOT DATE = 3/20/2014					SCALE: N.T.S. SHEET NO. 1 OF 3 SHEETS STA. TO STA.		FED. ROAD DIST. NO. ILLINOIS FED. AID PROJECT				