


FILE NAME = \\collinsengr.com\1\adate\1\Posarden\DDCS\7200 - 194.ctb\Drawn\CA00D\CADD\DRAWINGS\0160F63-main1.dwg

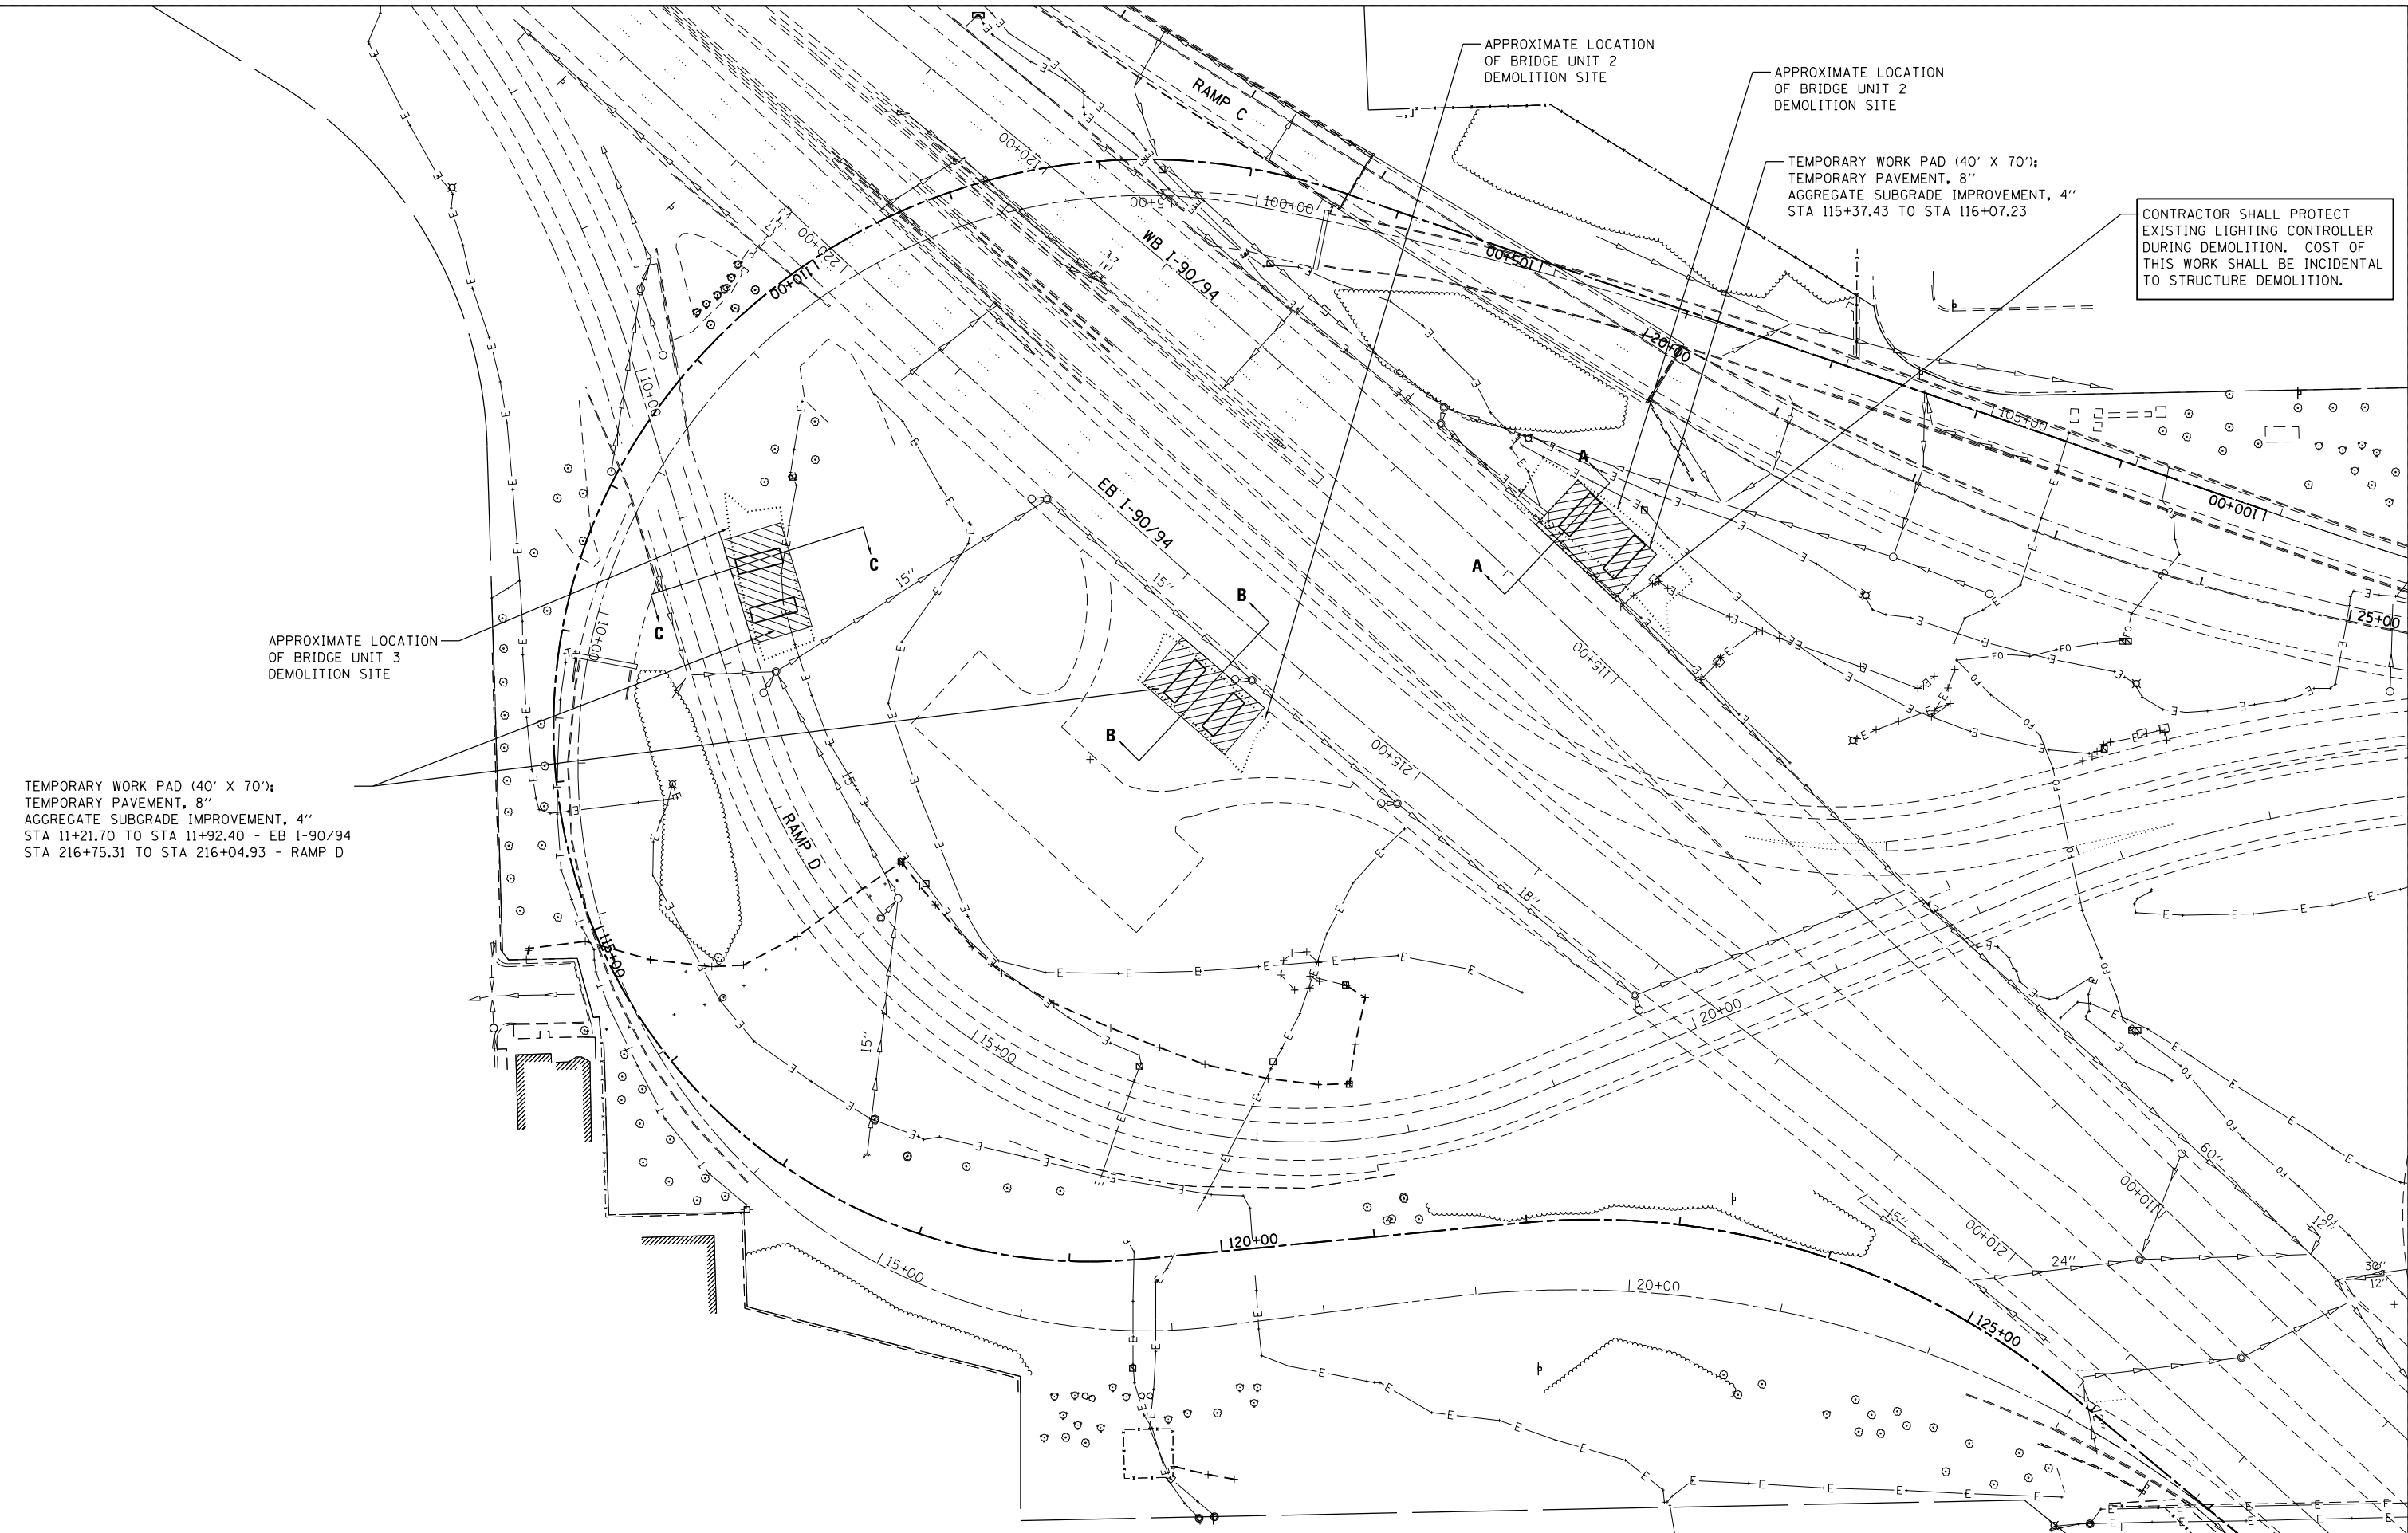

TEMPORARY WORK PAD (40' X 70');
 TEMPORARY PAVEMENT, 8"
 AGGREGATE SUBGRADE IMPROVEMENT, 4"
 STA 11+21.70 TO STA 11+92.40 - EB 1-90/94
 STA 216+75.31 TO STA 216+04.93 - RAMP D

APPROXIMATE LOCATION
 OF BRIDGE UNIT 3
 DEMOLITION SITE

APPROXIMATE LOCATION
 OF BRIDGE UNIT 2
 DEMOLITION SITE

APPROXIMATE LOCATION
 OF BRIDGE UNIT 2
 DEMOLITION SITE

TEMPORARY WORK PAD (40' X 70');
 TEMPORARY PAVEMENT, 8"
 AGGREGATE SUBGRADE IMPROVEMENT, 4"
 STA 115+37.43 TO STA 116+07.23

CONTRACTOR SHALL PROTECT
 EXISTING LIGHTING CONTROLLER
 DURING DEMOLITION. COST OF
 THIS WORK SHALL BE INCIDENTAL
 TO STRUCTURE DEMOLITION.



USER NAME = r9e11	DESIGNED -	REVISED -
PLOT SCALE = 100.000000' / in.	DRAWN -	REVISED -
PLOT DATE = 3/25/2013	CHECKED -	REVISED -
	DATE -	REVISED -

**STATE OF ILLINOIS
 DEPARTMENT OF TRANSPORTATION**

**TEMPORARY GRADING PLAN
 FOR STRUCTURE DEMOLITION**

SCALE: SHEET NO. OF SHEETS STA. TO STA.

F.A.I. RTE.	SECTION	COUNTY	TOTAL SHEETS	SHEET NO.
90/94	0303-474HB-R	COOK	368	160

CONTRACT NO. 60F63

FED. ROAD DIST. NO. 1 ILLINOIS FED. AID PROJECT