

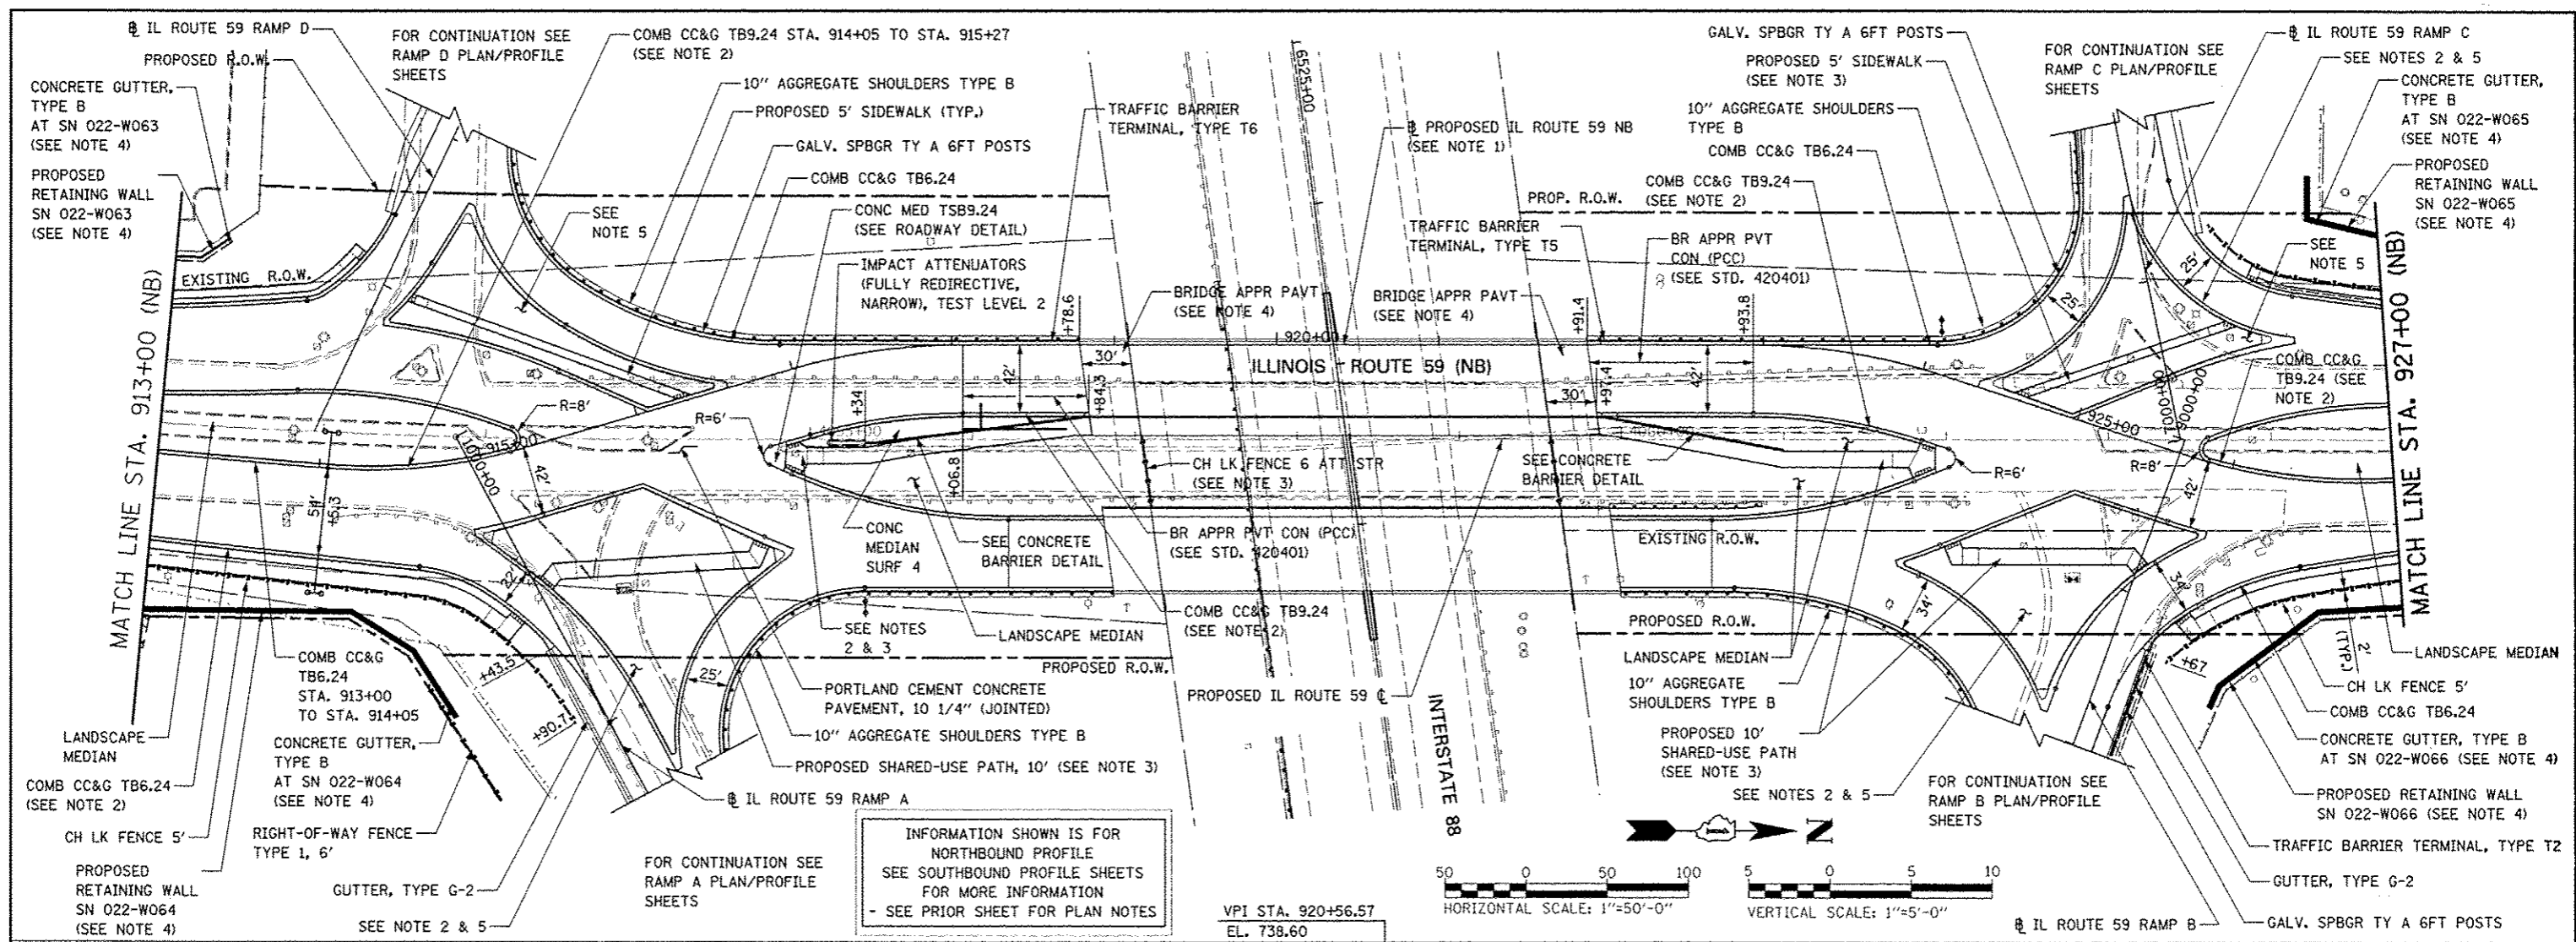


DATE	
BY	
REVISION	
NO.	
DESCRIPTION	
DATE	
BY	
REVISION	
NO.	
DESCRIPTION	
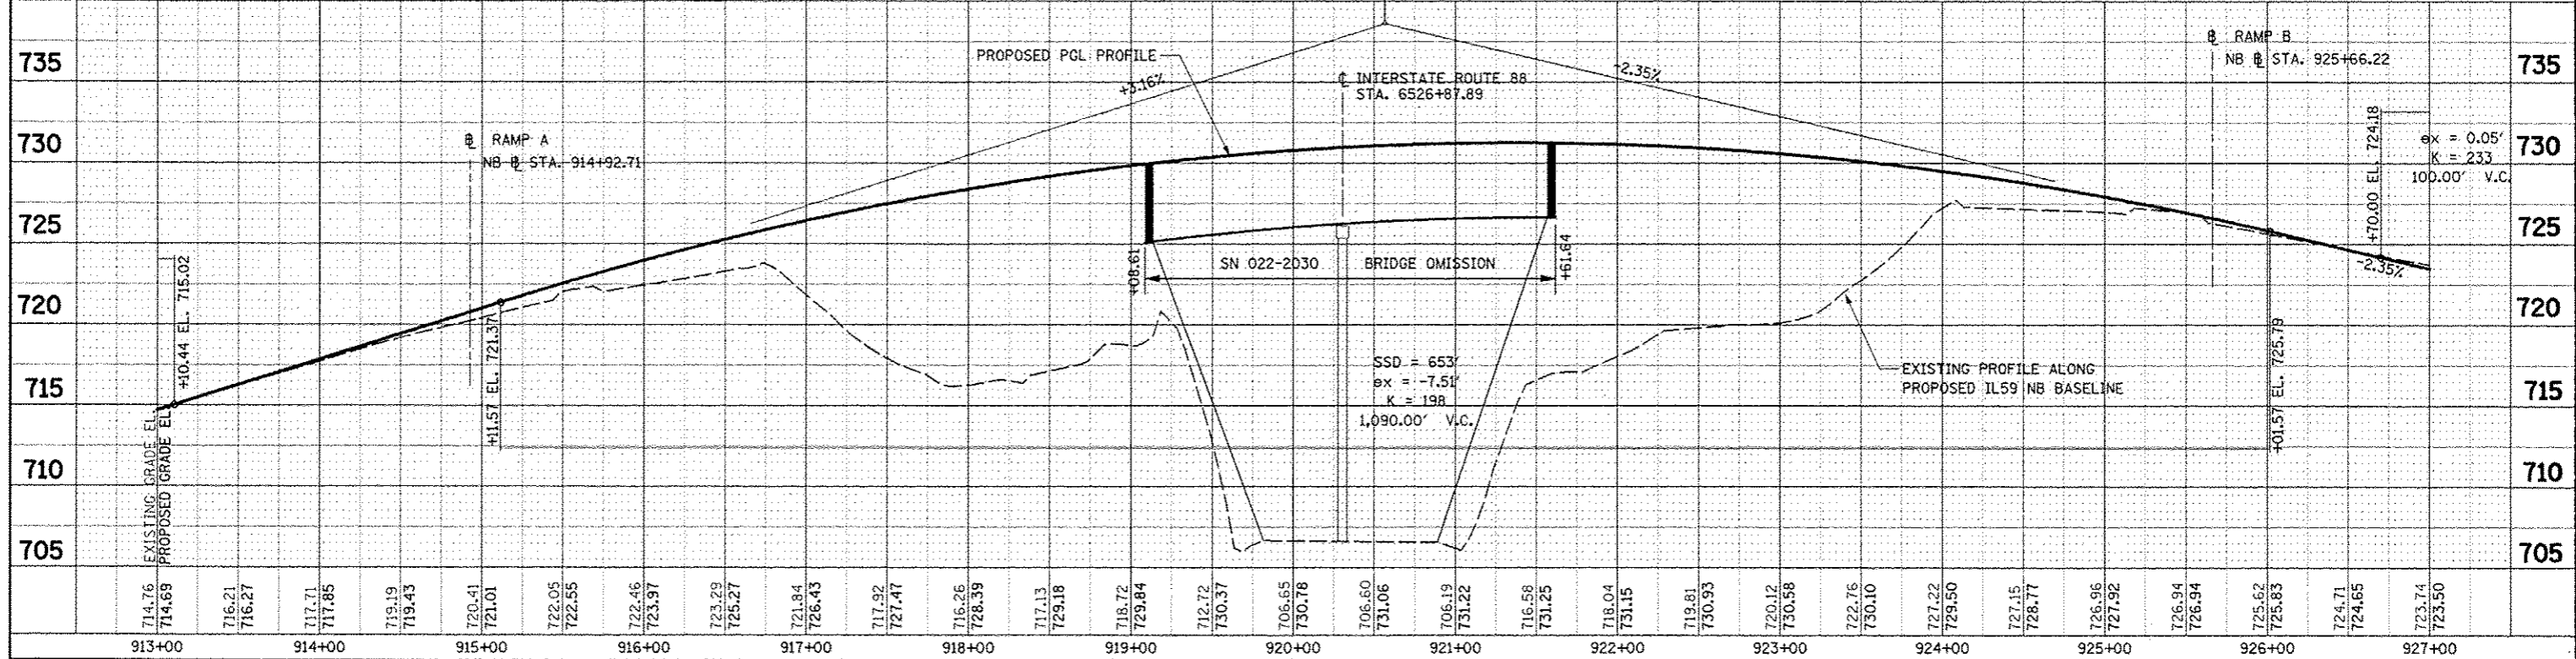

INFORMATION SHOWN IS FOR NORTHBOUND PROFILE
SEE SOUTHBOUND PROFILE SHEETS FOR MORE INFORMATION
- SEE PRIOR SHEET FOR PLAN NOTES

 

FILE NAME	USER NAME = KURSH	DESIGNED PJD	REVISED -	STATE OF ILLINOIS DEPARTMENT OF TRANSPORTATION	PLAN AND PROFILE - ILLINOIS ROUTE 59 (NB)	F.A.P. RTE.	SECTION	COUNTY	TOTAL SHEETS	SHEET NO.	
PROJECT		DRAWN KES	REVISED -			338	(112 & 113) WRS-5	DUPAGE	963	246	
PL01 SCALE = AS SHOWN		CHECKED JCM	REVISED -			CONTRACT NO. 60131					
PL01 DATE = 10/15/2012		DATE 10/15/2012	REVISED -			SCALE: AS SHOWN SHEET NO. 2 OF 18 SHEETS STA. 913+00 TO STA. 927+00 FED. ROAD DIST. NO. ILLINOIS FED. AID PROJECT					