



PLAN	DATE
BY	
CHECKED	
DATE	
NOTE BOOK	
NO.	
FILE NAME	

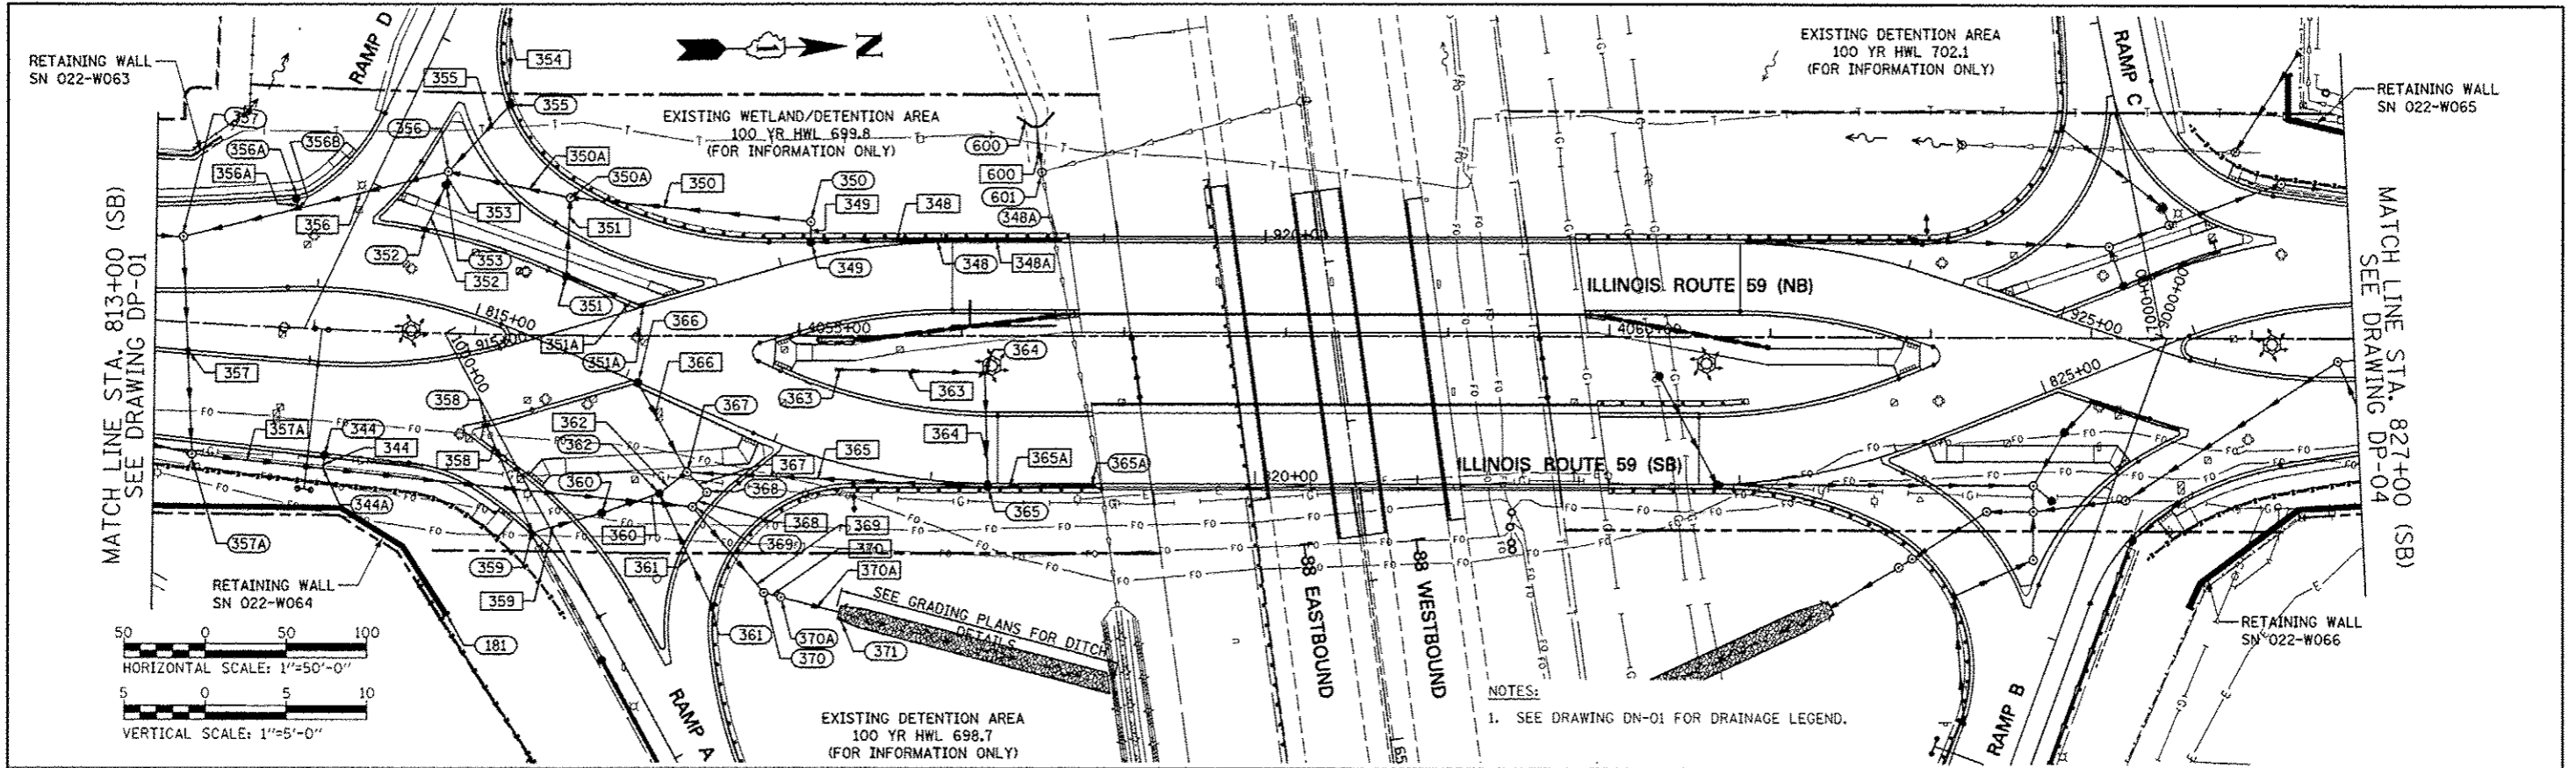

PROFILE	DATE
BY	
CHECKED	
DATE	
NOTE BOOK	
NO.	
FILE NAME	

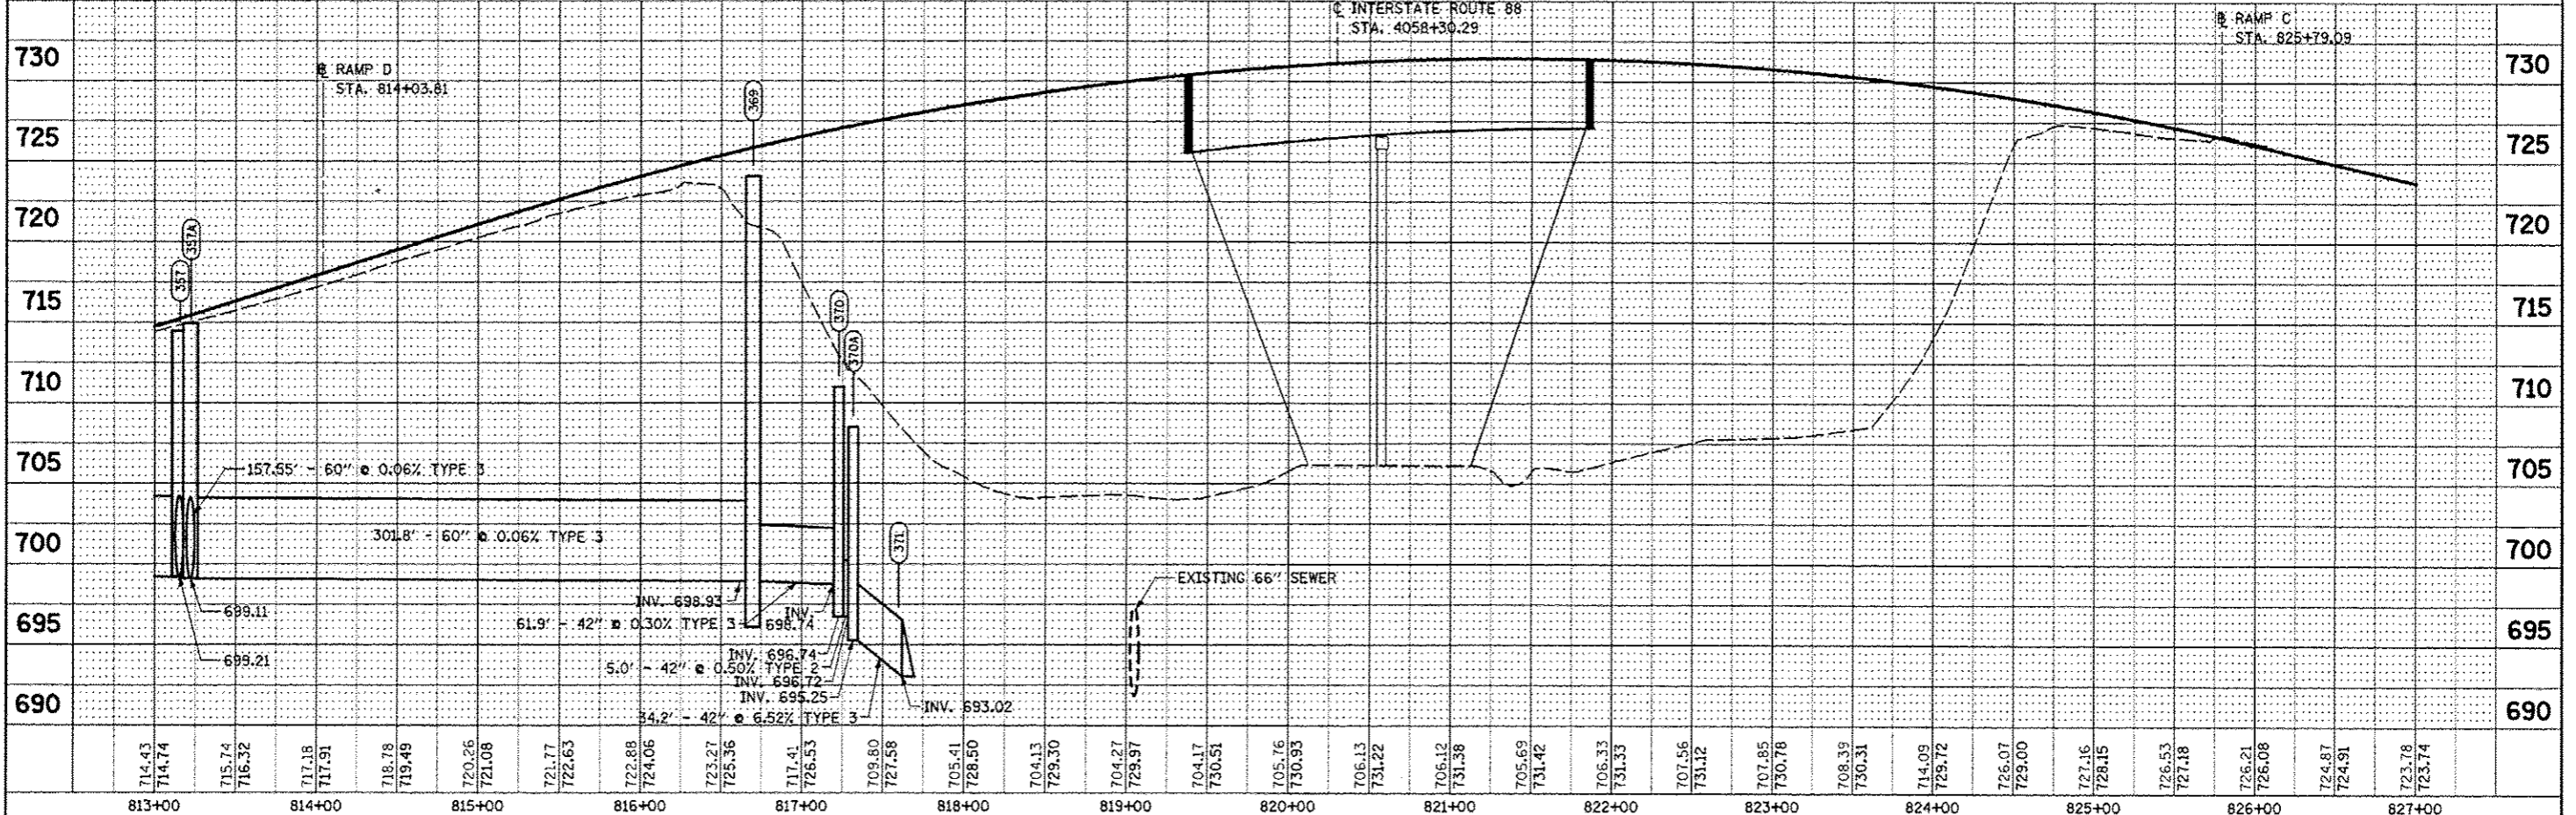

FILE NAME	USER NAME	DESIGNED	REVISED	<b>STATE OF ILLINOIS</b> <b>DEPARTMENT OF TRANSPORTATION</b>	<b>PROPOSED DRAINAGE PLAN &amp; PROFILE - ILLINOIS ROUTE 59</b> <b>OUTLET TO INFIELD OF RAMP A</b>	F.A.P. RTE.	SECTION	COUNTY	TOTAL SHEETS	SHEET NO.
#FILE#		DRAWN	REVISED			338	(112 & 113) WRS-5	DUPAGE	963	339
PL01 SCALE		CHECKED	REVISED			<b>DP-02</b>			CONTRACT NO. 60131	
PL01 DATE		DATE	REVISED			SCALE: 1"=50'	SHEET NO. 2 OF 12 SHEETS	STA. 813+00 TO STA. 827+00	FED. ROAD DIST. NO. ILLINOIS FED. AID PROJECT	