


- LEGEND
- TEMPORARY EROSION CONTROL SEEDING (28000250)
  - TEMPORARY MULCH, METHOD 4 (25100135)
  - PERIMETER EROSION BARRIER (28000400)
  - TEMPORARY DITCH CHECKS (28000305)
  - TEMPORARY FENCE (20101000)
  - INLET FILTERS (28000510)

MATCHLINE "L"

MATCHLINE "M"

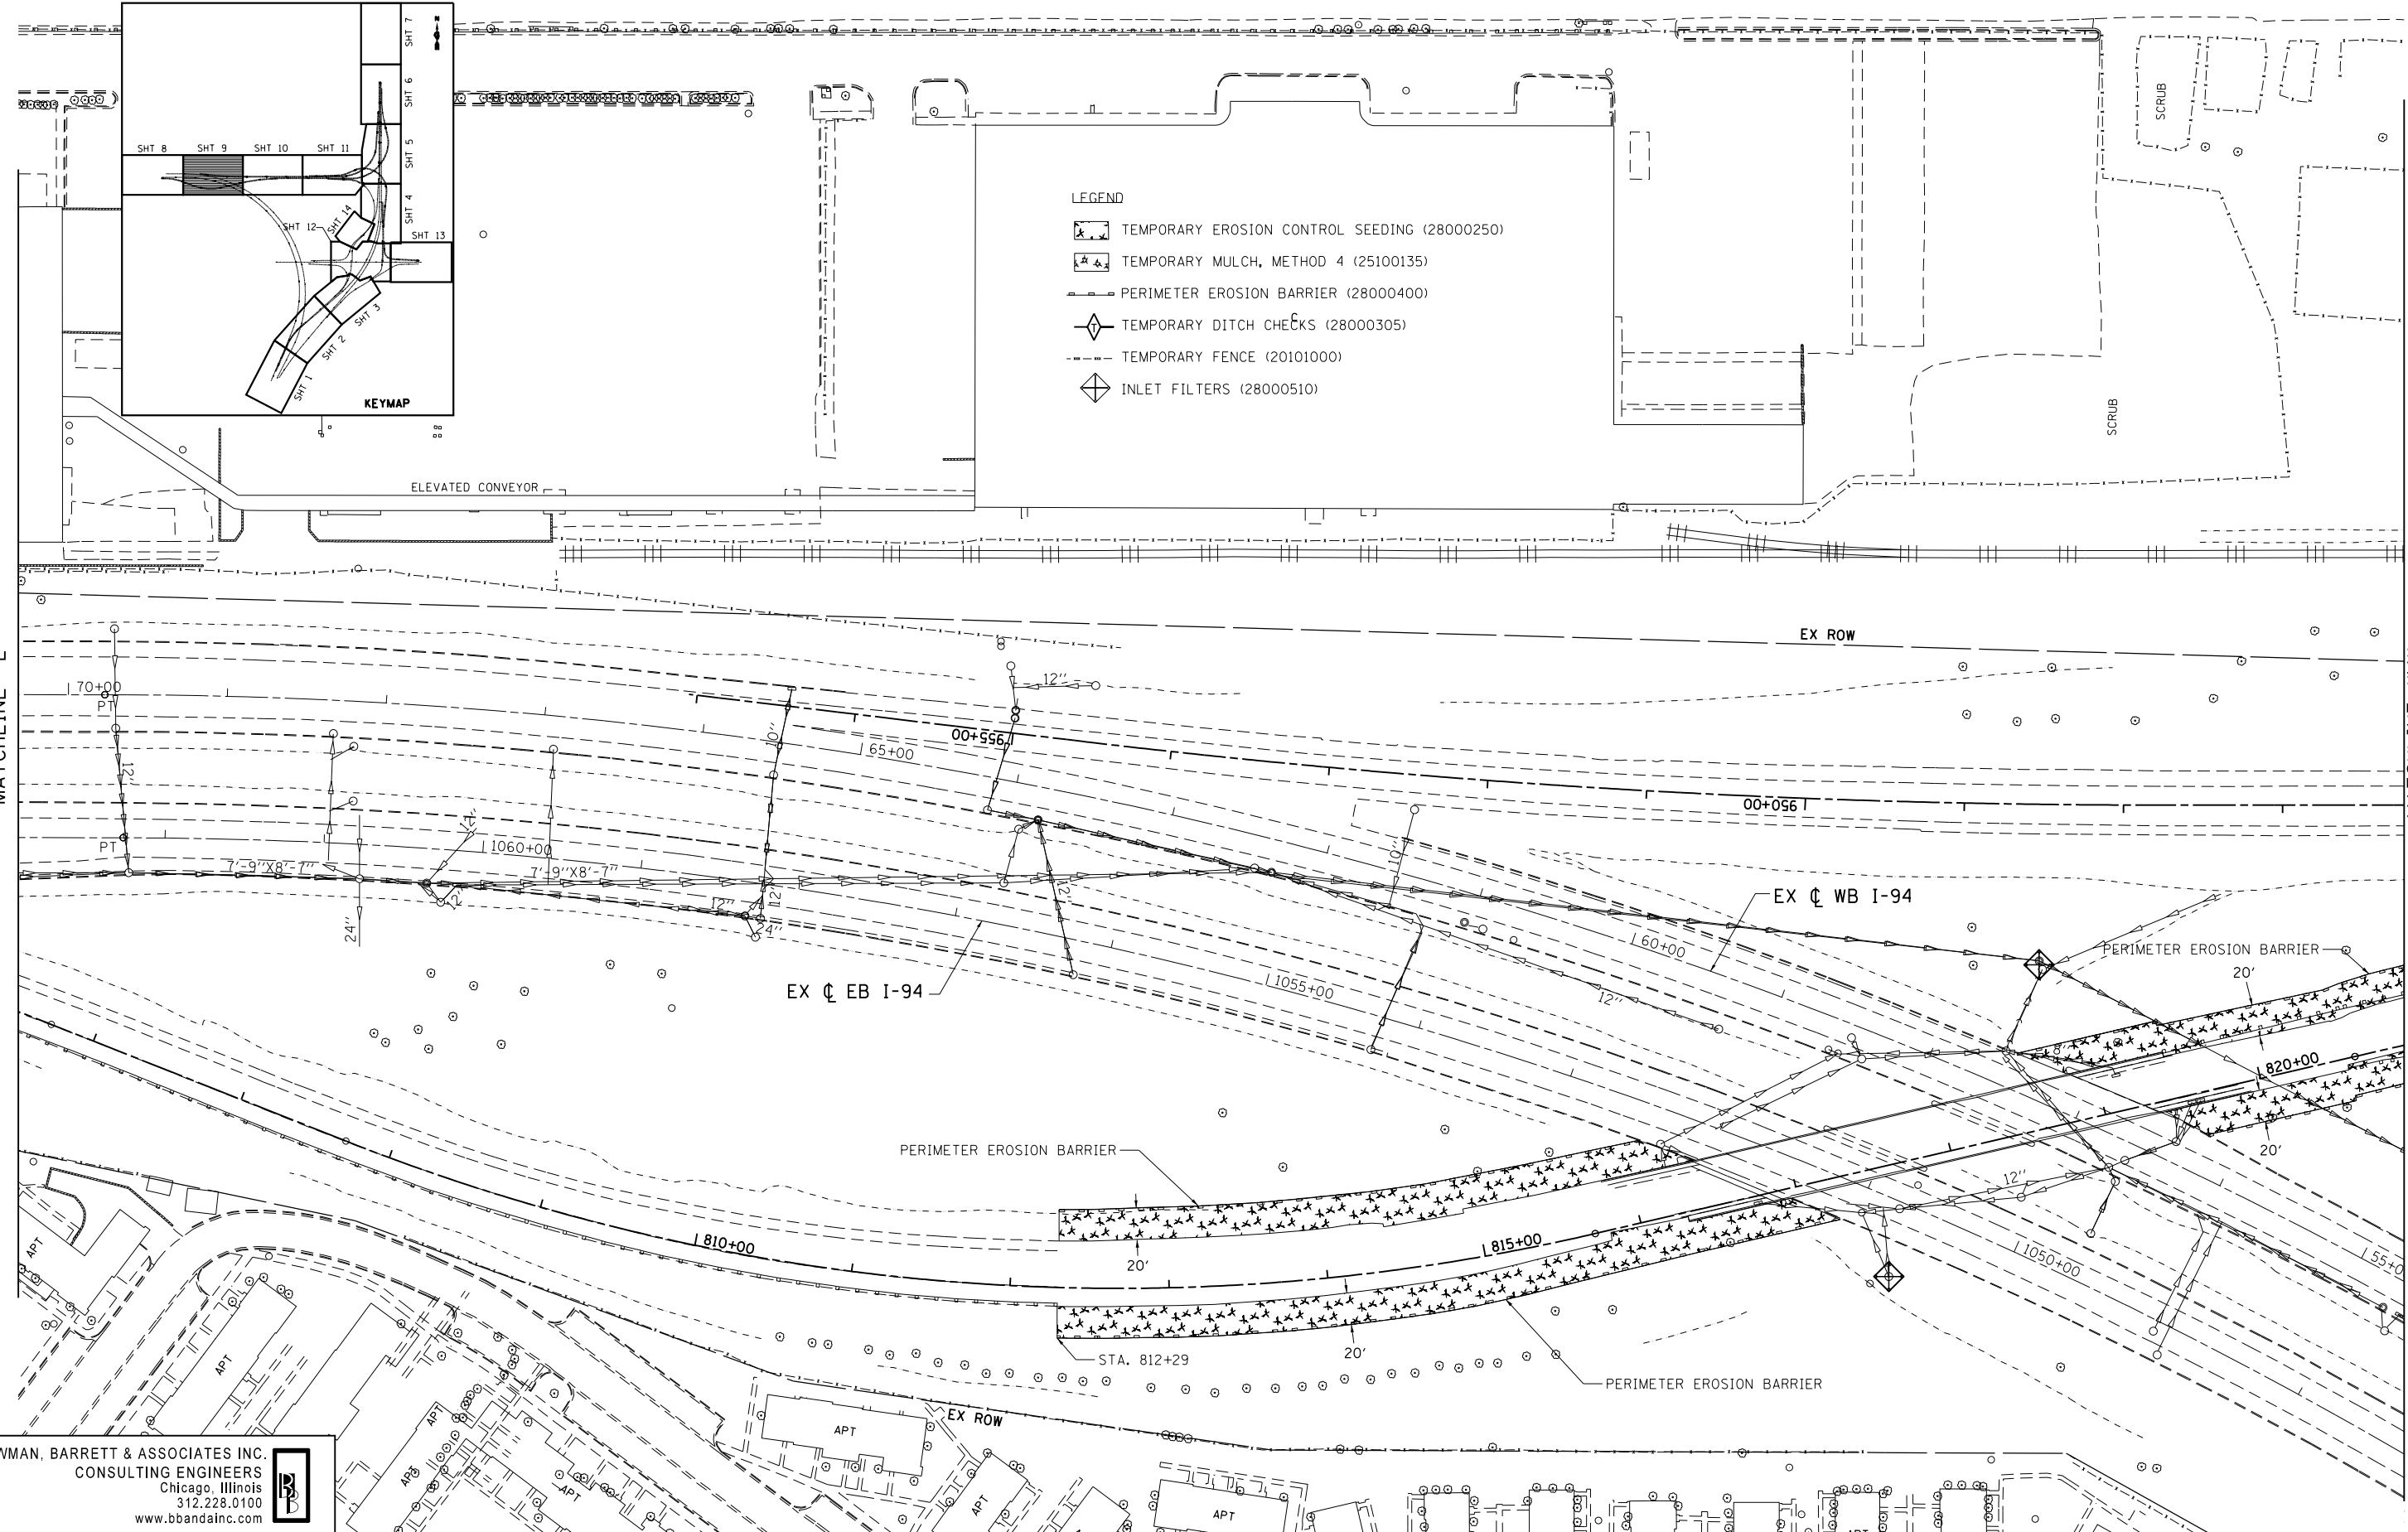

BOWMAN, BARRETT & ASSOCIATES INC.  
 CONSULTING ENGINEERS  
 Chicago, Illinois  
 312.228.0100  
 www.bbainc.com

FILE NAME =	USER NAME = default	DESIGNED -	PTG	REVISED -	
#FILE#		DRAWN -	PTG	REVISED -	
	PLOT SCALE = #SCALE#	CHECKED -	RGR	REVISED -	
	PLOT DATE = 3/29/2013	DATE -	03/29/2013	REVISED -	

STATE OF ILLINOIS  
 DEPARTMENT OF TRANSPORTATION

EROSION CONTROL PLAN  
 STONY ISLAND CONNECTOR

SCALE: 1"=50' SHEET NO. 9 OF 14 SHEETS STA. TO STA.

F.A.I. RTE.	SECTION	COUNTY	TOTAL SHEETS	SHEET NO.
94	2012-059-BR	COOK	631	153
				CONTRACT NO. 60J12
ILLINOIS FED. AID PROJECT				

S:\1072\05\_CADD\1060J12\_Sheets\1060J12\_sht-9.dwg