



MATCHLINE "O"

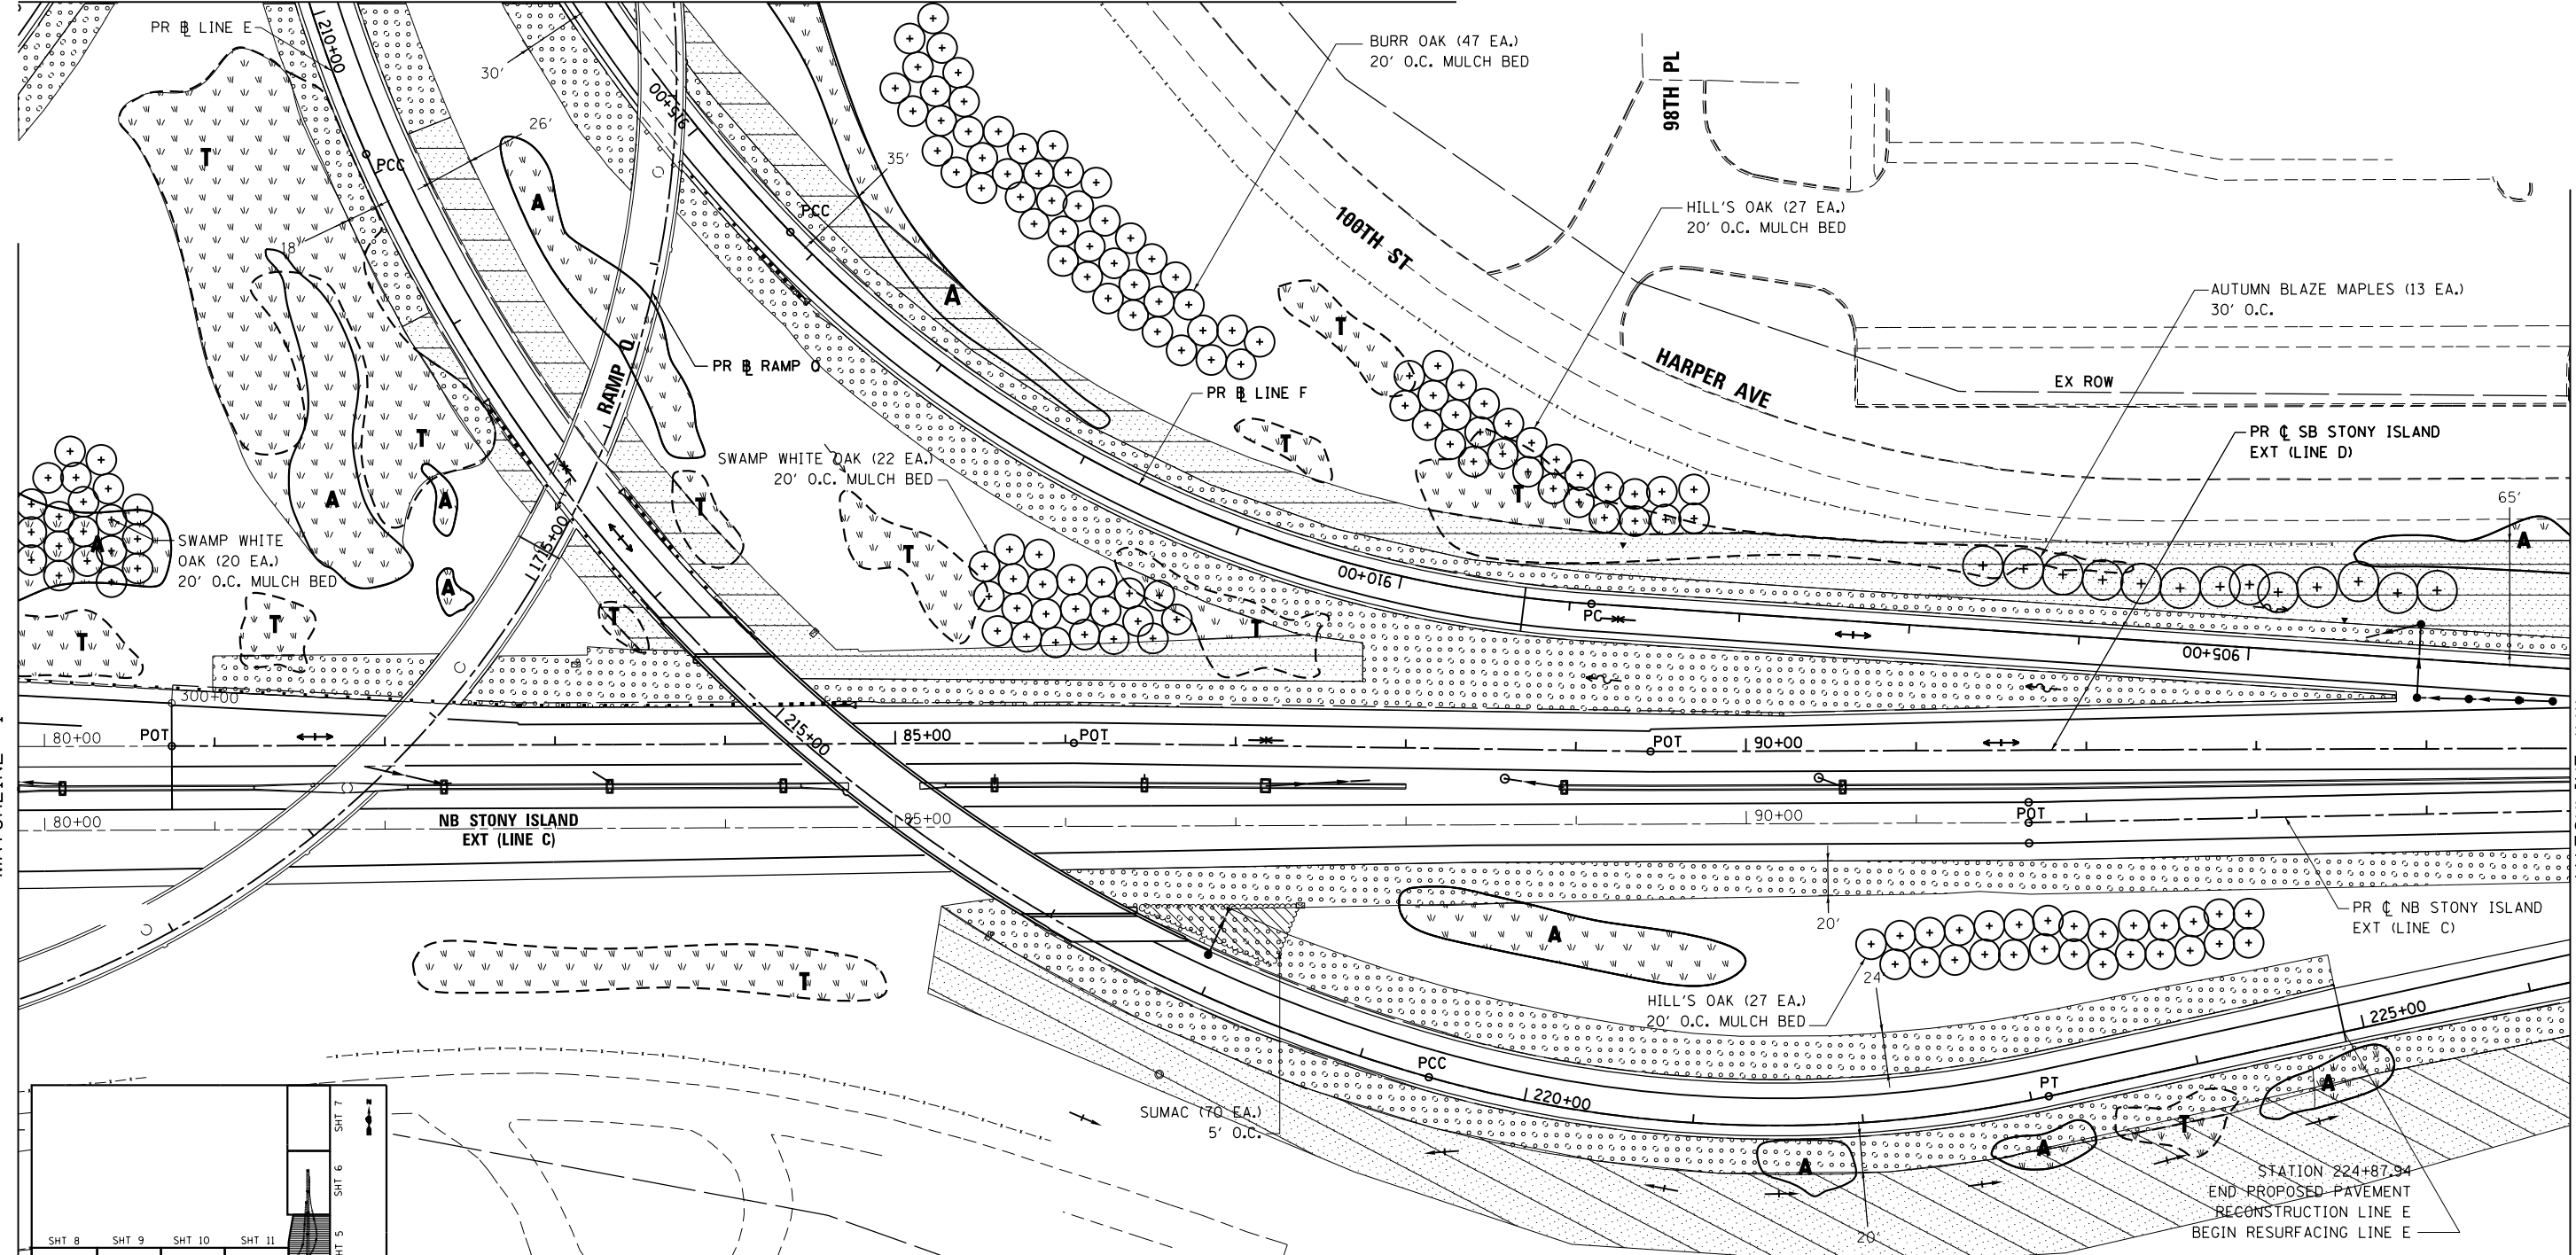

MATCHLINE "I"

MATCHLINE "J"

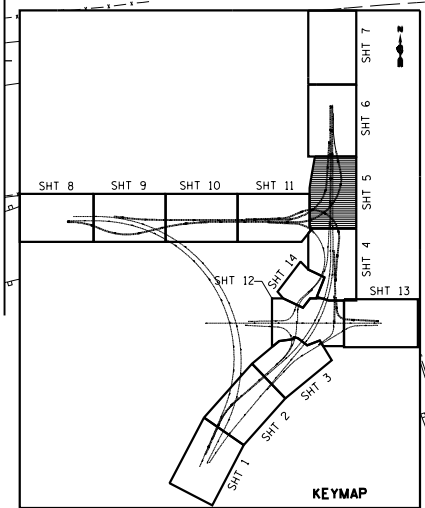

LEGEND

- SEEDING, CLASS 2A
- WEED CONTROL BLANKET
- TOPSOIL EXCAVATION AND PLACE (6'') •
- INTERSEEDING CLASS 4
- WEED CONTROL, NATIVE GRASS
- RESTORATION MOWING
- INTERSEEDING CLASS 4 (EXCEPT WHERE TRM IS SPECIFIED)
- TOP SOIL EXCAVATION AND PLACE (6'') •
- WEED CONTROL, AQUATIC (A)
- SEEDING CLASS 4
- MULCH METHOD 4
- EROSION CONTROL BLANKET
- TOPSOIL EXCAVATION & PLACE (6'') •
- WEED CONTROL, TEASEL (T)
- SEEDING CLASS 4
- MULCH METHOD 4
- EROSION CONTROL BLANKET
- TOPSOIL EXCAVATION & PLACE (6'') •
- TREE
- ORNAMENTAL TREE
- TREE GROVE WITH MULCH BED
- TOPSOIL FURNISH AND PLACE, 12"
- EVERGREEN TREE
- SHRUB BED

• "TOPSOIL EXCAVATION AND PLACEMENT" INCLUDES ALL EXCAVATING, HAULING, STOCKPILING, AND FINAL PLACEMENT OF TOPSOIL OBTAINED ON-SITE AS INDICATED IN THE CONTRACT PLANS AND DIRECTED BY THE ENGINEER. IF ADDITIONAL TOPSOIL IS REQUIRED, IT SHALL BE FURNISHED AND PLACED BY CONTRACTOR UNDER THE CONTRACT PAY ITEM "TOPSOIL FURNISH AND PLACE, 6".

BOWMAN, BARRETT & ASSOCIATES INC.  
CONSULTING ENGINEERS  
Chicago, Illinois  
312.228.0100  
www.bbandainc.com



USER NAME = default	DESIGNED - PTG	REVISED -
PLOT SCALE = *SCALE*	DRAWN - PTG	REVISED -
PLOT DATE = 3/29/2013	CHECKED - RGR	REVISED -
	DATE - 03/29/2013	REVISED -

STATE OF ILLINOIS  
DEPARTMENT OF TRANSPORTATION

LANDSCAPING & VEGETATION MANAGEMENT PLAN  
STONY ISLAND EXTENSION

SCALE: 1"=50' SHEET NO. 5 OF 14 SHEETS STA. TO STA.

F.A.I. RTE.	SECTION	COUNTY	TOTAL SHEETS	SHEET NO.
94	2012-059-BR	COOK	631	267
CONTRACT NO. 60J12			ILLINOIS FED. AID PROJECT	

S:\1072-05-CADD\0160J12\_Sheets\0160J12-shv-landscp\_05.dgn