



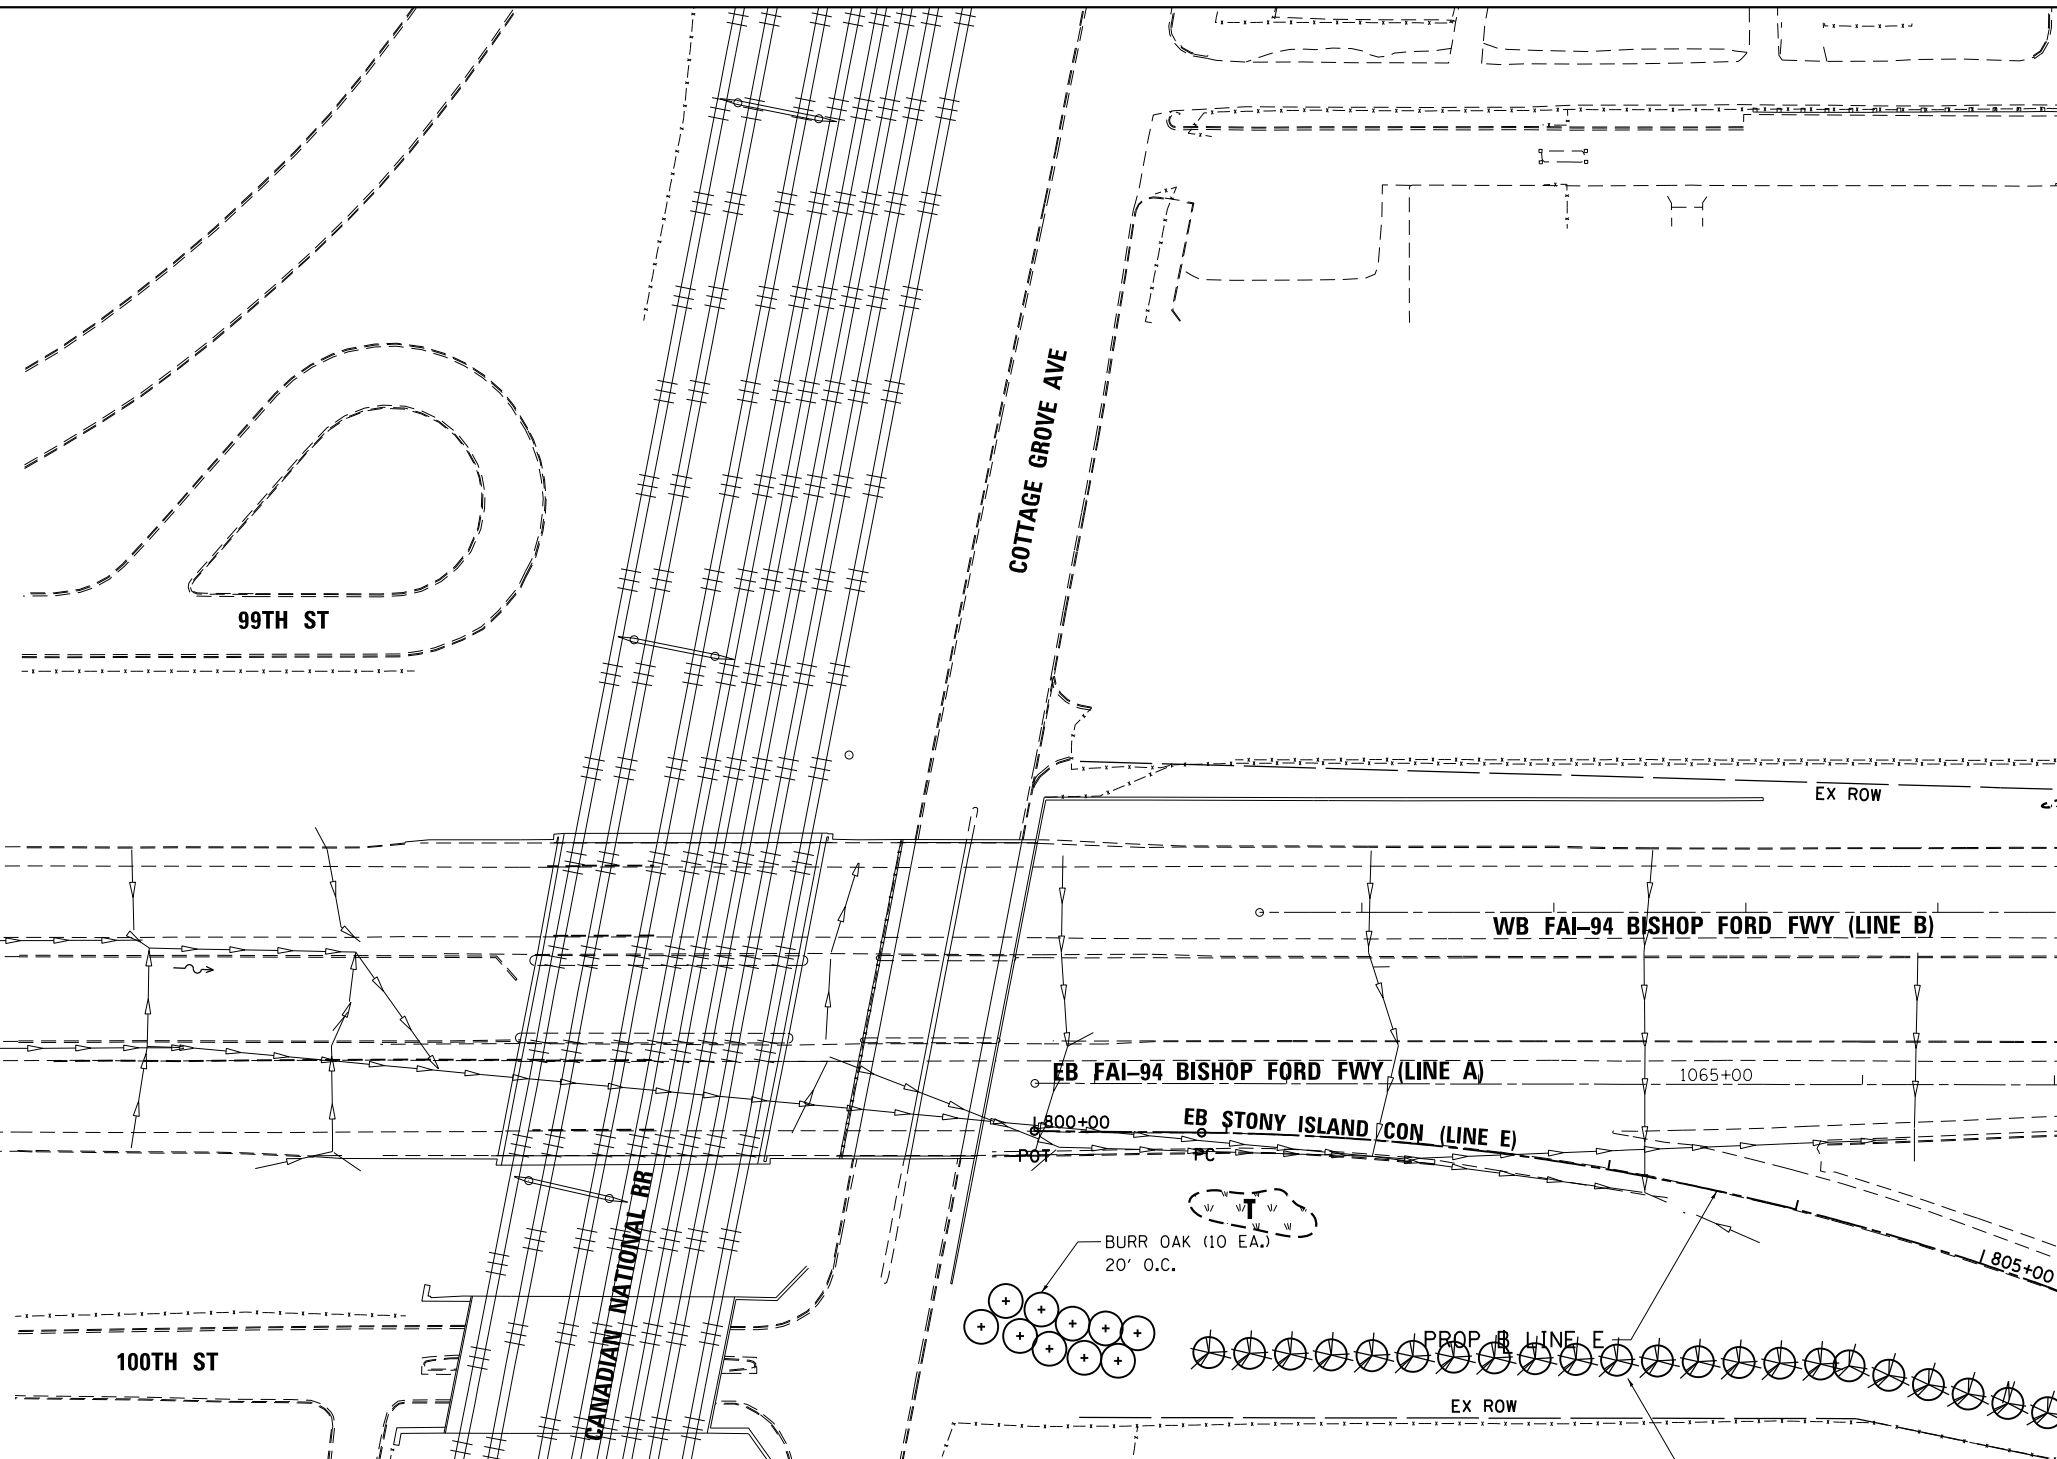

50 0 50  
SCALE IN FEET  
1"=50'

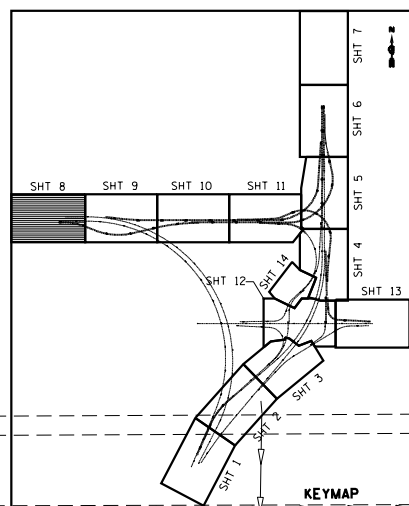

**LEGEND**

- SEEDING, CLASS 2A  
EROSION CONTROL BLANKET  
TOPSOIL EXCAVATION AND PLACE (6") •
- INTERSEEDING CLASS 4  
WEED CONTROL, NATIVE GRASS  
RESTORATION  
MOWING
- INTERSEEDING CLASS 4  
EROSION CONTROL BLANKET (EXCEPT  
WHERE TRM IS SPECIFIED)  
TOP SOIL EXCAVATION AND PLACE (6") •

- WEED CONTROL, AQUATIC (A)  
SEEDING CLASS 4  
MULCH METHOD 4  
EROSION CONTROL BLANKET  
TOPSOIL EXCAVATION & PLACE (6") •
- WEED CONTROL, TEASEL (T)  
SEEDING CLASS 4  
MULCH METHOD 4  
EROSION CONTROL BLANKET  
TOPSOIL EXCAVATION & PLACE (6") •

- TREE
- ORNAMENTAL TREE
- TREE GROVE WITH MULCH BED  
SEEDING CLASS 4  
TOPSOIL FURNISH AND PLACE, 12"
- EVERGREEN TREE
- SHRUB BED

• "TOPSOIL EXCAVATION AND PLACEMENT" INCLUDES ALL EXCAVATING, HAULING, STOCKPILING, AND FINAL PLACEMENT OF TOPSOIL OBTAINED ON-SITE AS INDICATED IN THE CONTRACT PLANS AND DIRECTED BY THE ENGINEER. IF ADDITIONAL TOPSOIL IS REQUIRED, IT SHALL BE FURNISHED AND PLACED BY CONTRACTOR UNDER THE CONTRACT PAY ITEM "TOPSOIL FURNISH AND PLACE, 6".

BOWMAN, BARRETT & ASSOCIATES INC.  
CONSULTING ENGINEERS  
Chicago, Illinois  
312.228.0100  
www.bbainc.com

FILE NAME =	USER NAME = default	DESIGNED -	PTG	REVISED -	
#FILE#		DRAWN -	PTG	REVISED -	
	PLOT SCALE = #SCALE#	CHECKED -	RGR	REVISED -	
	PLOT DATE = 3/29/2013	DATE -	03/29/2013	REVISED -	

**STATE OF ILLINOIS  
DEPARTMENT OF TRANSPORTATION**

**LANDSCAPING & VEGETATION MANAGEMENT PLAN  
STONY ISLAND CONNECTOR**

SCALE: 1"=50' SHEET NO. 8 OF 14 SHEETS STA. TO STA.

F.A.I. RTE.	SECTION	COUNTY	TOTAL SHEETS	SHEET NO.
94	2012-059-BR	COOK	631	270
CONTRACT NO. 60J12				
ILLINOIS FED. AID PROJECT				

MATCHLINE "L"  
SEE SHEET 9 OF 15  
FOR CONTINUATION

S:\1072-05-CADD\0160J12-Sheets\0160J12-shr-landscp\_08.dgn