 

 
 
 







LEGEND

-  SEEDING, CLASS 2A
EROSION CONTROL BLANKET
TOPSOIL EXCAVATION AND PLACE (6") •
-  INTERSEEDING CLASS 4
WEED CONTROL, NATIVE GRASS
RESTORATION
MOWING
-  INTERSEEDING CLASS 4
EROSION CONTROL BLANKET (EXCEPT
WHERE TRM IS SPECIFIED)
TOP SOIL EXCAVATION AND PLACE (6") •

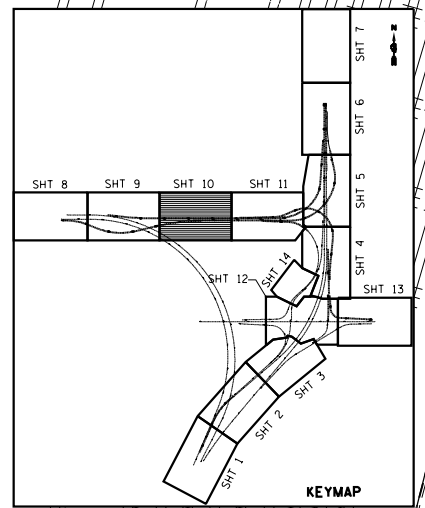
 
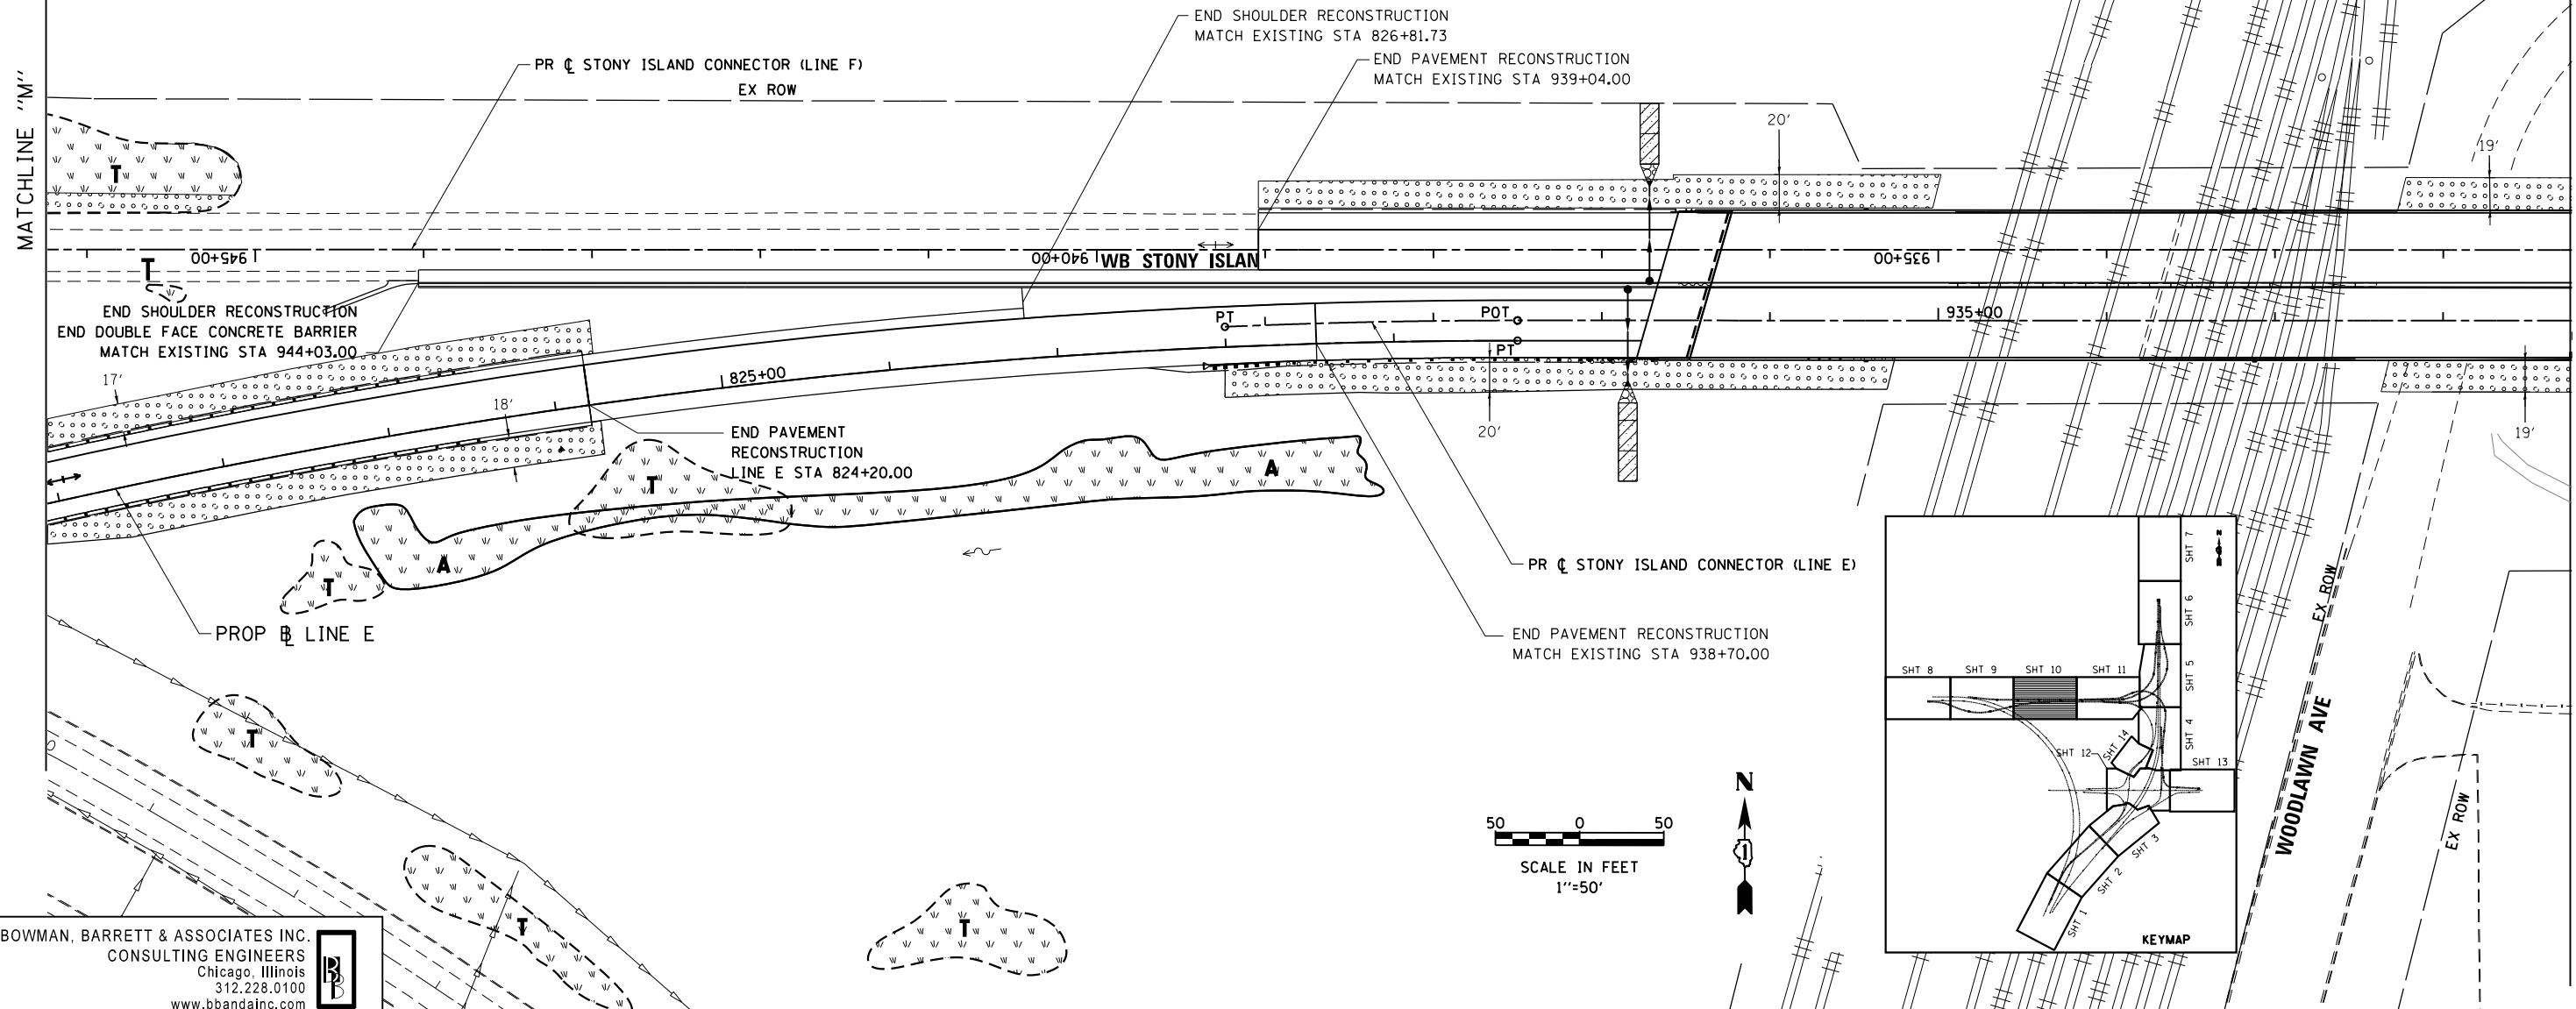
-  WEED CONTROL, AQUATIC (A)
SEEDING CLASS 4
MULCH METHOD 4
EROSION CONTROL BLANKET
TOPSOIL EXCAVATION & PLACE (6") •
-  WEED CONTROL, TEASEL (T)
SEEDING CLASS 4
MULCH METHOD 4
EROSION CONTROL BLANKET
TOPSOIL EXCAVATION & PLACE (6") •

-  TREE
-  ORNAMENTAL TREE
-  TREE GROVE WITH MULCH BED
TOPSOIL FURNISH AND PLACE, 12"
-  EVERGREEN TREE
-  SHRUB BED

• "TOPSOIL EXCAVATION AND PLACEMENT" INCLUDES ALL EXCAVATING, HAULING, STOCKPILING, AND FINAL PLACEMENT OF TOPSOIL OBTAINED ON-SITE AS INDICATED IN THE CONTRACT PLANS AND DIRECTED BY THE ENGINEER. IF ADDITIONAL TOPSOIL IS REQUIRED, IT SHALL BE FURNISHED AND PLACED BY CONTRACTOR UNDER THE CONTRACT PAY ITEM "TOPSOIL FURNISH AND PLACE, 6".

MATCHLINE "M"

MATCHLINE "N"



BOWMAN, BARRETT & ASSOCIATES INC.
CONSULTING ENGINEERS
Chicago, Illinois
312.228.0100
www.bbandainc.com

FILE NAME =	USER NAME = default	DESIGNED -	PTG	REVISED -	
#FILE#		DRAWN -	PTG	REVISED -	
	PLOT SCALE = #SCALE#	CHECKED -	RGR	REVISED -	
	PLOT DATE = 4/3/2013	DATE -	03/29/2013	REVISED -	

**STATE OF ILLINOIS
DEPARTMENT OF TRANSPORTATION**

**LANDSCAPING & VEGETATION MANAGEMENT PLAN
STONY ISLAND CONNECTOR**

SCALE: 1"=50' SHEET NO. 10 OF 14 SHEETS STA. TO STA.

F.A.I. R.T.E.	SECTION	COUNTY	TOTAL SHEETS	SHEET NO.
94	2012-059-BR	COOK	631	272
CONTRACT NO. 60J12			ILLINOIS FED. AID PROJECT	

S:\1072\05_CADD\01680112_Sheets\01680112_sht-10.dwg