


**EAST ELEVATION**  
(Looking West)

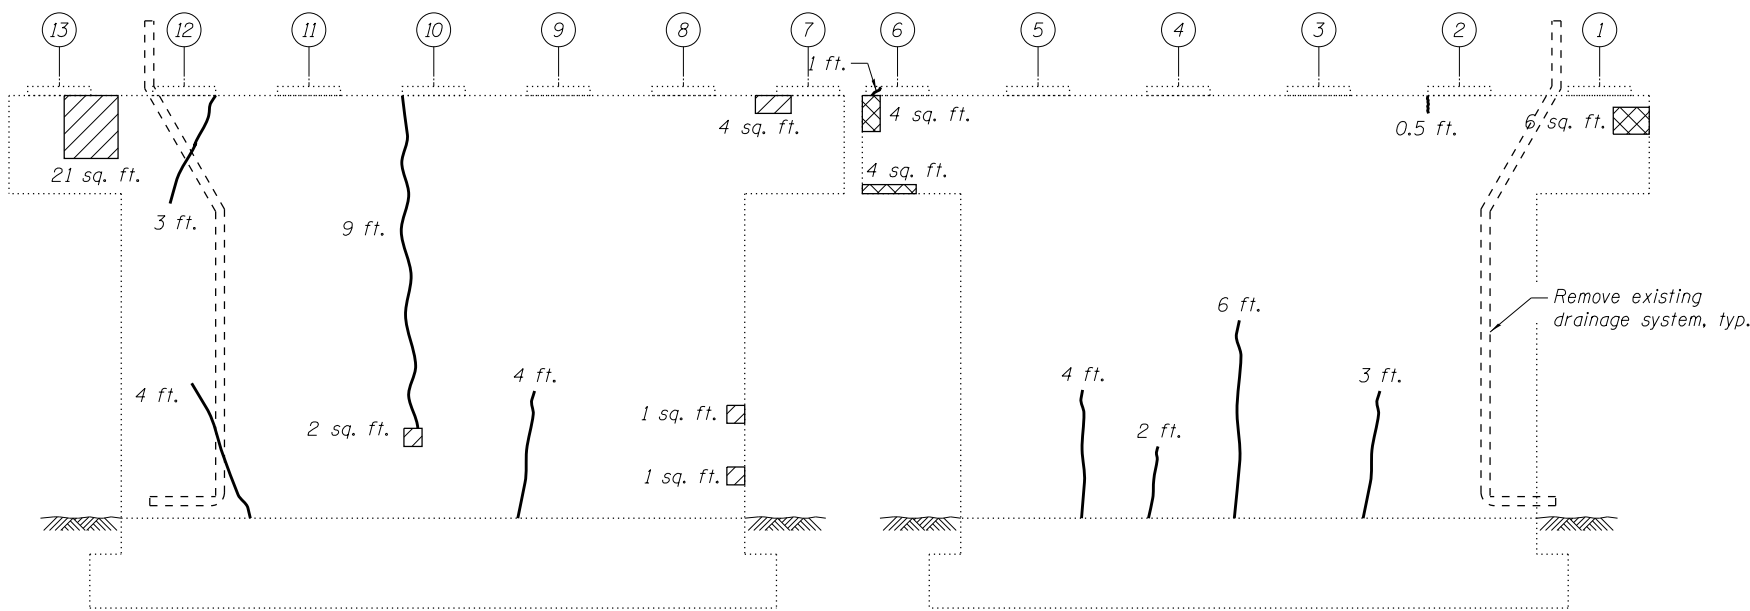

**WEST ELEVATION**  
(Looking East)

**NOTES:**

- Actual quantities of repairs shall be approved by the Engineer.
- Removal and disposal of existing drainage system shall be paid for as Pipe Drain Removal.

**LEGEND**

- Structural Repair of Concrete (Depth equal to or less than 5 inches)
- Structural Repair of Concrete (Depth greater than 5 inches)
- Epoxy Crack Injection

**BILL OF MATERIAL**

ITEM	UNIT	QUANTITY
Structural Repair of Concrete (Depth equal to or less than 5 inches)	Sq. Ft.	29
Structural Repair of Concrete (Depth greater than 5 inches)	Sq. Ft.	29
Epoxy Crack Injection	Foot	62
Pipe Drain Removal	Foot	73

2/4/03 PM

4/18/2013

S:\1072\_05\_CADD\Structure\1 SN 0162440\CADD Sheets\0162440-60J12-034-P102.dgn

BOWMAN, BARRETT & ASSOCIATES INC.  
CONSULTING ENGINEERS  
Chicago, Illinois  
312.228.0100  
www.bbainc.com

USER NAME =	DESIGNED - TL	REVISED -
PLOT SCALE =	CHECKED - BAK	REVISED -
PLOT DATE = 03/29/2013	DRAWN - MTR	REVISED -
	CHECKED - TL	REVISED -

STATE OF ILLINOIS  
DEPARTMENT OF TRANSPORTATION

PIER 2 REPAIRS  
STRUCTURE NO. 016-2440

SHEET NO. S-35 OF S-47 SHEETS

F.A.I. RTE.	SECTION	COUNTY	TOTAL SHEETS	SHEET NO.
94	2012-059-BR	COOK	631	463
				CONTRACT NO. 60J12
ILLINOIS FED. AID PROJECT				