



NOTE 2: EXISTING TERMINAL SECTION TO BE REPLACED WITH NEW TYPE 1 (SPECIAL), TANGENT WITH 50' LENGTH. SEE STANDARDS 630301 AND DISTRICT DETAIL BD-34.

 

ADDITIONAL PAY ITEMS WITH QUANTITY ESTIMATED IN THIS AREA INCLUDE:

- REMOVAL & DISPOSAL OF UNSUITABLE MATERIAL
- FURNISHED EXCAVATION
- TOPSOIL FURNISH AND PLACE, 4"
- SEEDING, CLASS 2A
- NITROGEN FERTILIZER NUTRIENT
- POTASSIUM FERTILIZER NUTRIENT
- EROSION CONTROL BLANKET
- AGGREGATE SHOULDERS, TYPE B - 6"
- GUARDRAIL REMOVAL

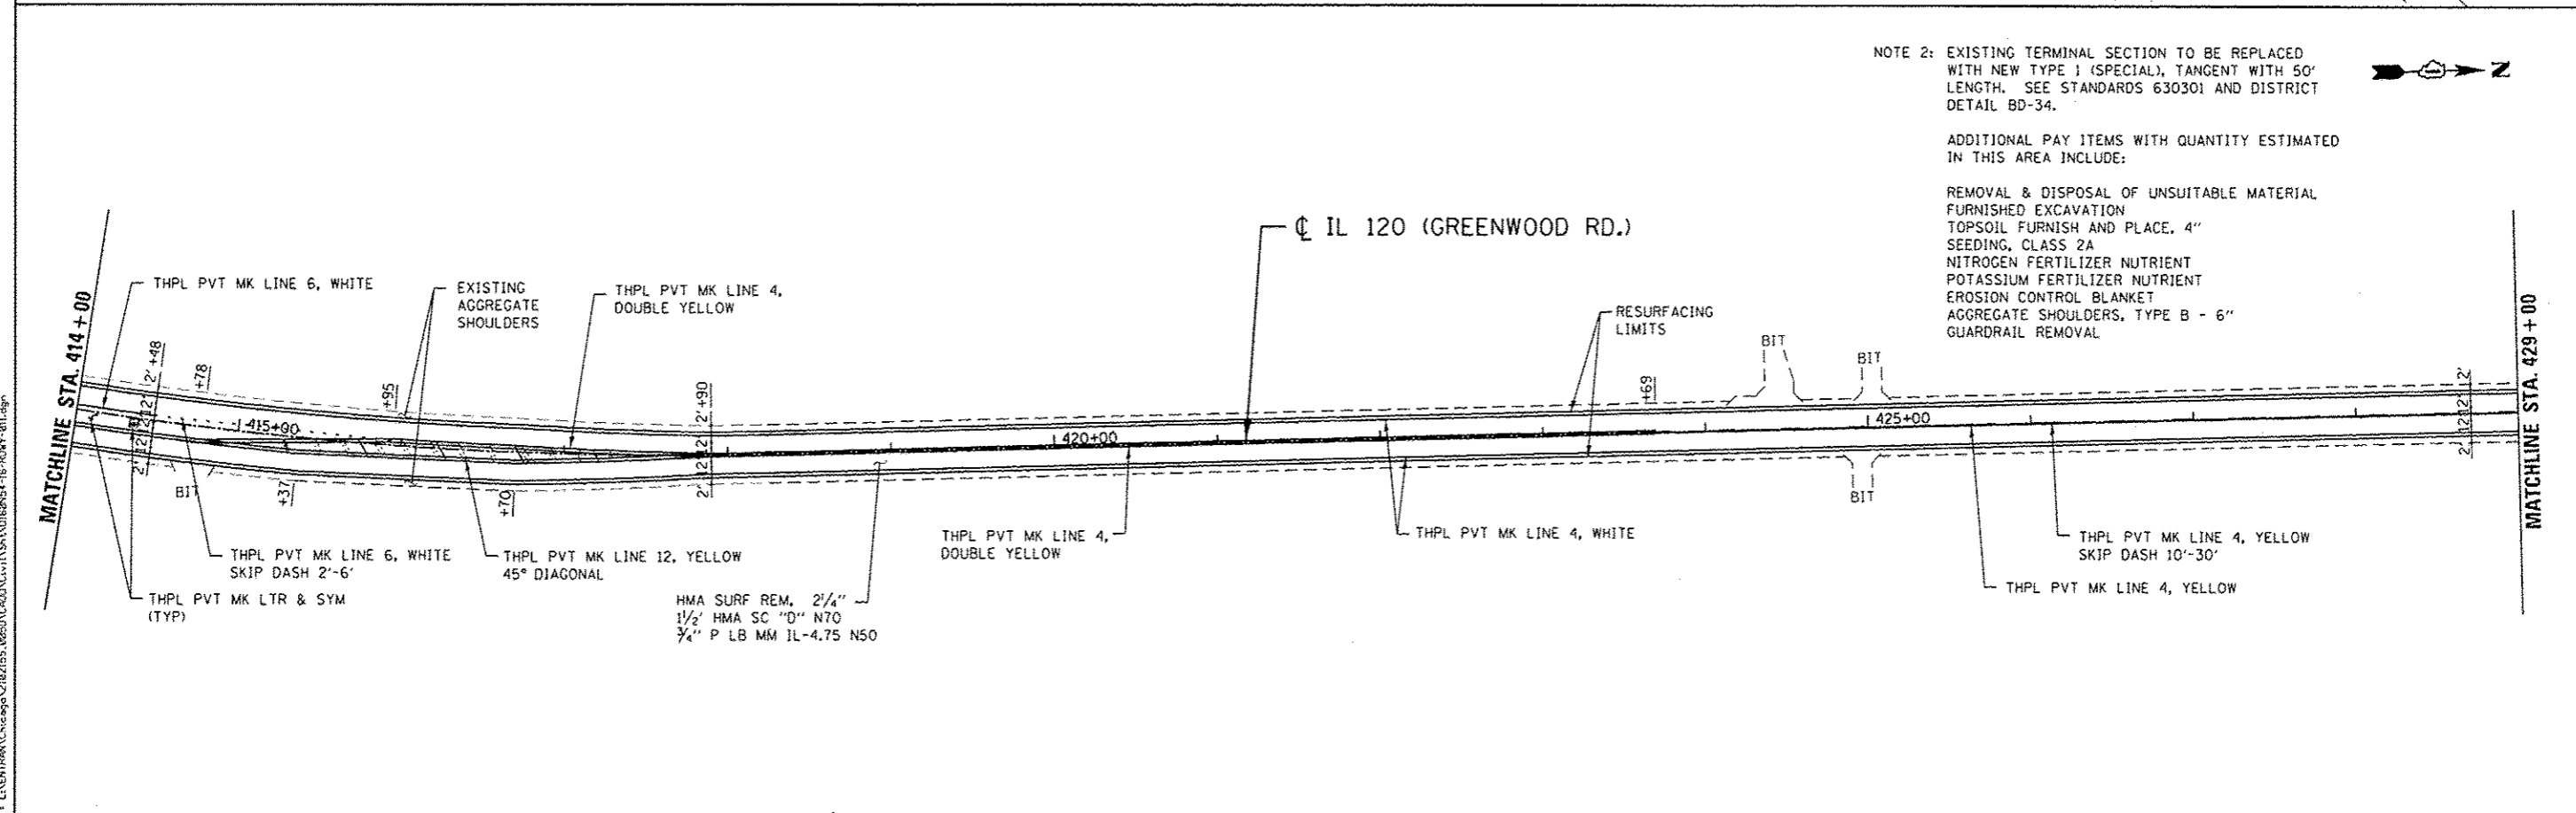

FILE NAME: L:\ENR\TRAN\Chicago\21820155\_0050\GOOD\CV\1\5\AND\18\54-16-ROWY-211.dwg

	USER NAME: dpmisazek	DESIGNED: DJB	REVISED: 1	REV. 5-31-2013	<b>STATE OF ILLINOIS</b> <b>DEPARTMENT OF TRANSPORTATION</b>	<b>IL ROUTE 120 ROADWAY RESURFACING</b> <b>EXISTING AND PROPOSED ROADWAY AND PAVEMENT MARKING PLAN</b>		F.A. RTE.:	SECTION:	COUNTY:	TOTAL SHEETS:	SHEET NO.:
	PLOT SCALE: 38.88' / in.	DRAWN: STANTEC	REVISION:					333	15-RS-12	MCHENRY	33	16
	PLOT DATE: 5/30/2013	CHECKED: TMH	REVISION:					CONTRACT NO. 60N54				
		DATE: 5/31/2013	REVISION:					ILLINOIS FED. AID PROJECT				
						SCALE:	SHEET NO.:	OF SHEETS:	STA.:	TO STA.:		