



SAR 719P
 RIM 658.00
 NY 5.12" RCP-665.71
 NY HW 8" PVC-664.41

STK 1174
 5/25/10.00
 BY: NK 12' RC: 01-4.00
 BY: E 15/10/06.93
 DPA: 5' RFP: 06.25


 





 


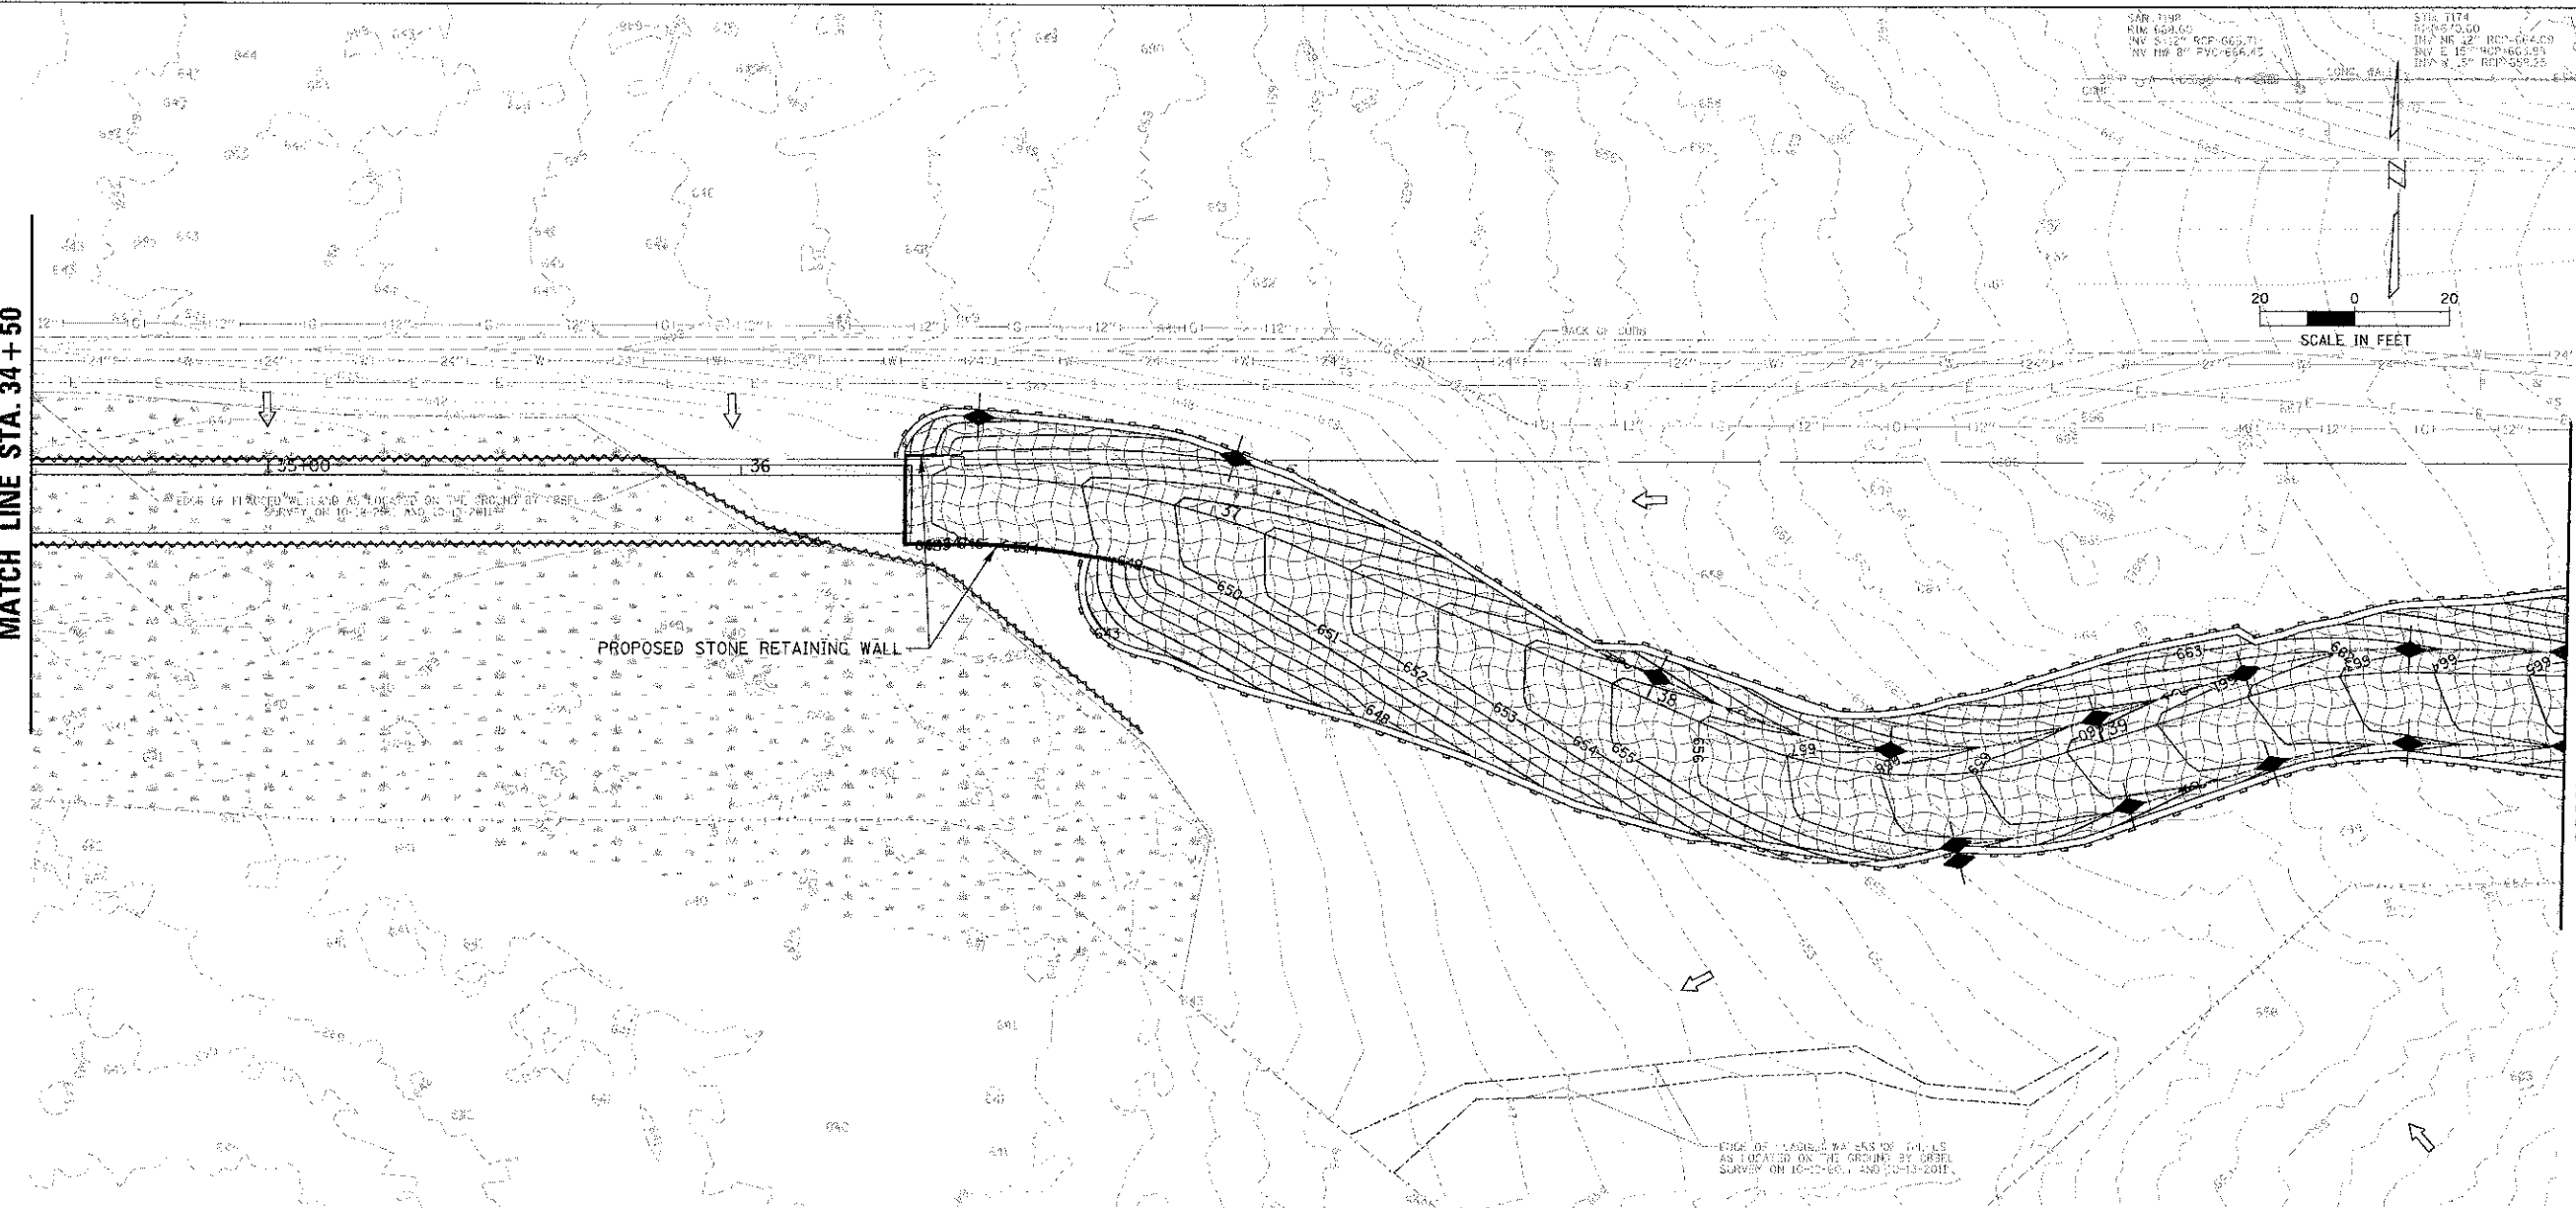



MATCH LINE STA. 34 + 50

MATCH LINE STA. 40 + 00

  


EROSION CONTROL LEGEND:

 -  STABILIZED CONSTRUCTION ENTRANCE (ACTUAL LOCATIONS TBD IN THE FIELD)
-  PERIMETER EROSION BARRIER, SPECIAL
-  MULCH, METHOD 3A
-  TEMPORARY DITCH CHECKS (SPECIAL)
-  PERIMETER EROSION BARRIER
-  INLET FILTER
-  UNVEGETATED WATERS
-  WETLAND
-  IMPACTED UNVEGETATED WATERS
-  CONCENTRATED FLOW
-  OVERLAND FLOW
-  LIMITS OF CONSTRUCTION

REFER TO LANDSCAPING PLAN FOR FINAL STABILIZATION, INCLUDING SEED MIXES, EROSION CONTROL BLANKET, AND SODDING.

9575 W. Higgins Road, Suite 600
 Rosemont, Illinois 60018
 (847) 623-0900

 

USER NAME: rjthomas	DESIGNED: MWJ	REVISED: -
	DRAWN: PJH	REVISED: -
PLOT SCALE: 1" = 20'	CHECKED: MWJ	REVISED: -
PLOT DATE: 4/11/13	DATE: 4/11/13	REVISED: -

**STATE OF ILLINOIS
 DEPARTMENT OF TRANSPORTATION**

**LAKE COOK ROAD/NORTH BRANCH BICYCLE TRAIL EXTENSION
 SOIL EROSION & SEDIMENT CONTROL PLANS**

F.A.U. RTE. 3726	SECTION 10-F3000-22-B7	COUNTY COOK/LAKE	TOTAL SHEETS 89	SHEET NO. 33
				CONTRACT NO. 63781