


STA 738
 INV 668.60
 INV 5' 12" RCP=665.75
 INV NW 8' PVC=665.45

STA 734
 INV 667.50
 INV 2' 15" RCP=664.25
 INV W 15' RCP=663.25

MATCH LINE STA. 34 + 50

MATCH LINE STA. 40 + 00

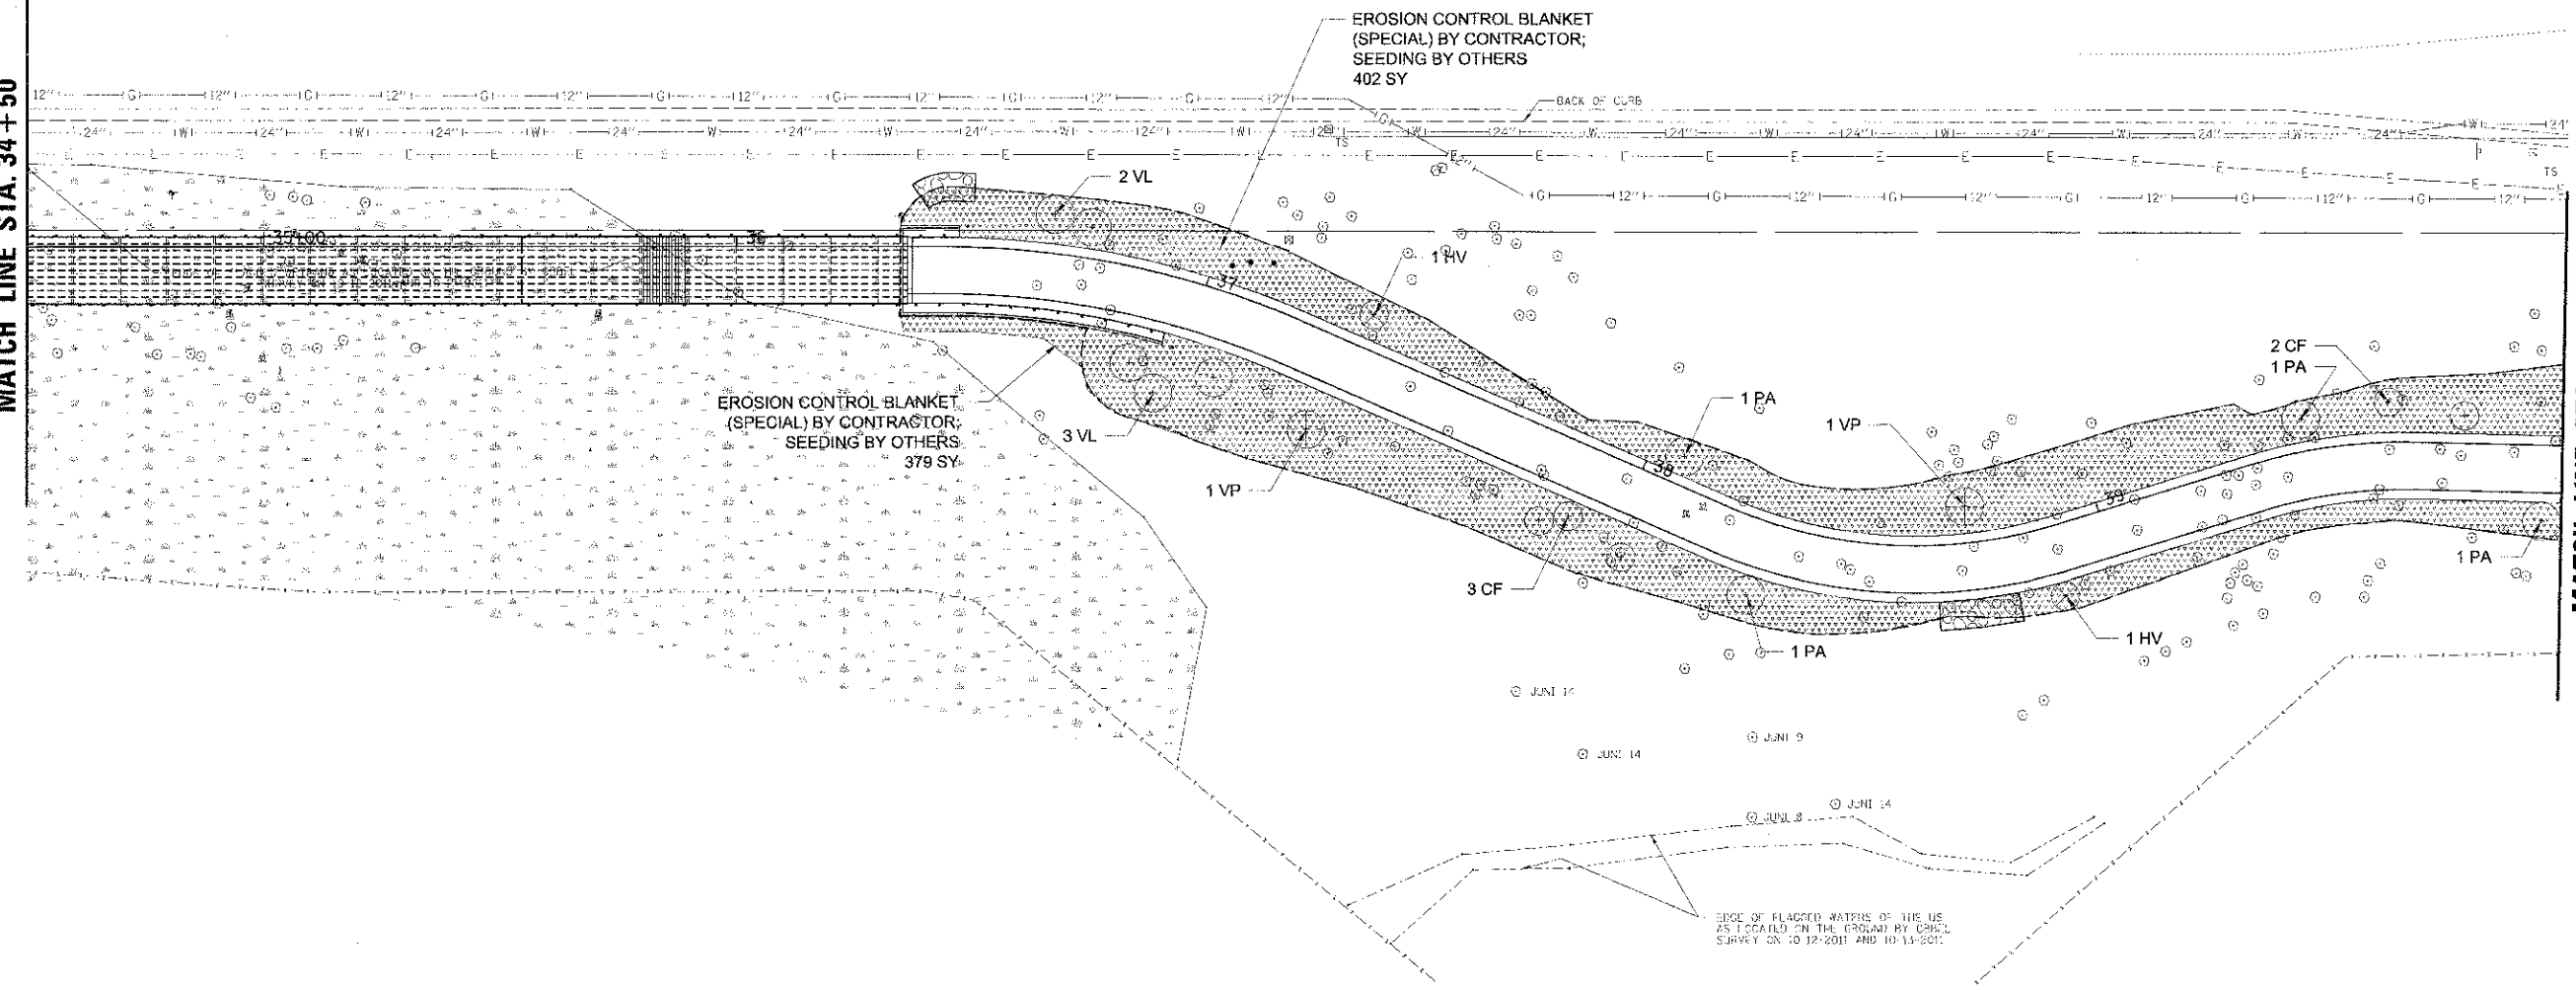

LEGEND:

- PROPOSED SHRUB (Symbol: circle with dot)
- EXISTING TREE (SEE TREE PRESERVATION AND REMOVAL PLANS) (Symbol: circle with cross)
- EROSION CONTROL BLANKET (SPECIAL) BY CONTRACTOR; SEEDING BY OTHERS (Symbol: cross-hatch pattern)
- SODDING, SALT TOLERANT (Symbol: stippled pattern)

NOTE: THE CONTRACTOR SHALL COORDINATE WITH THE OWNER ON THE SEEDING PHASE OF THE PROJECT. IMMEDIATELY AFTER SEEDING (BY OWNER) THE CONTRACTOR SHALL INSTALL THE EROSION CONTROL BLANKET (SPECIAL). SEE SPECIFICATIONS FOR MORE INFORMATION.

CB
 6675 W. Higgins Road, Suite 600
 Rosemont, Illinois 60018
 (647) 823-0500

A W a m a n u

JRCP NAME: m. adriomas	DESIGNED - MWJ	REVISED -
7.0" SCALE = 20'	DRAWN - PJH	REVISED -
SHEET DATE = 4/11/2013	CHECKED - MWJ	REVISED -
	DATE - 4/11/13	REVISED -

STATE OF ILLINOIS
DEPARTMENT OF TRANSPORTATION

LAKE COOK ROAD/NORTH BRANCH BICYCLE TRAIL EXTENSION
LANDSCAPING PLANS

SCALE: 1" = 20' SHEET NO. OF SHEETS STA. TO STA.

F.A.U. RTE. 3726	SECTION 10-F3000-22-BT	COUNTY COOK/LAKE	TOTAL SHEETS 89	SHEET NO. 49
CONTRACT NO. 63781			ILLINOIS FED. AID PROJECT	