


MATCH LINE STA. 51+00

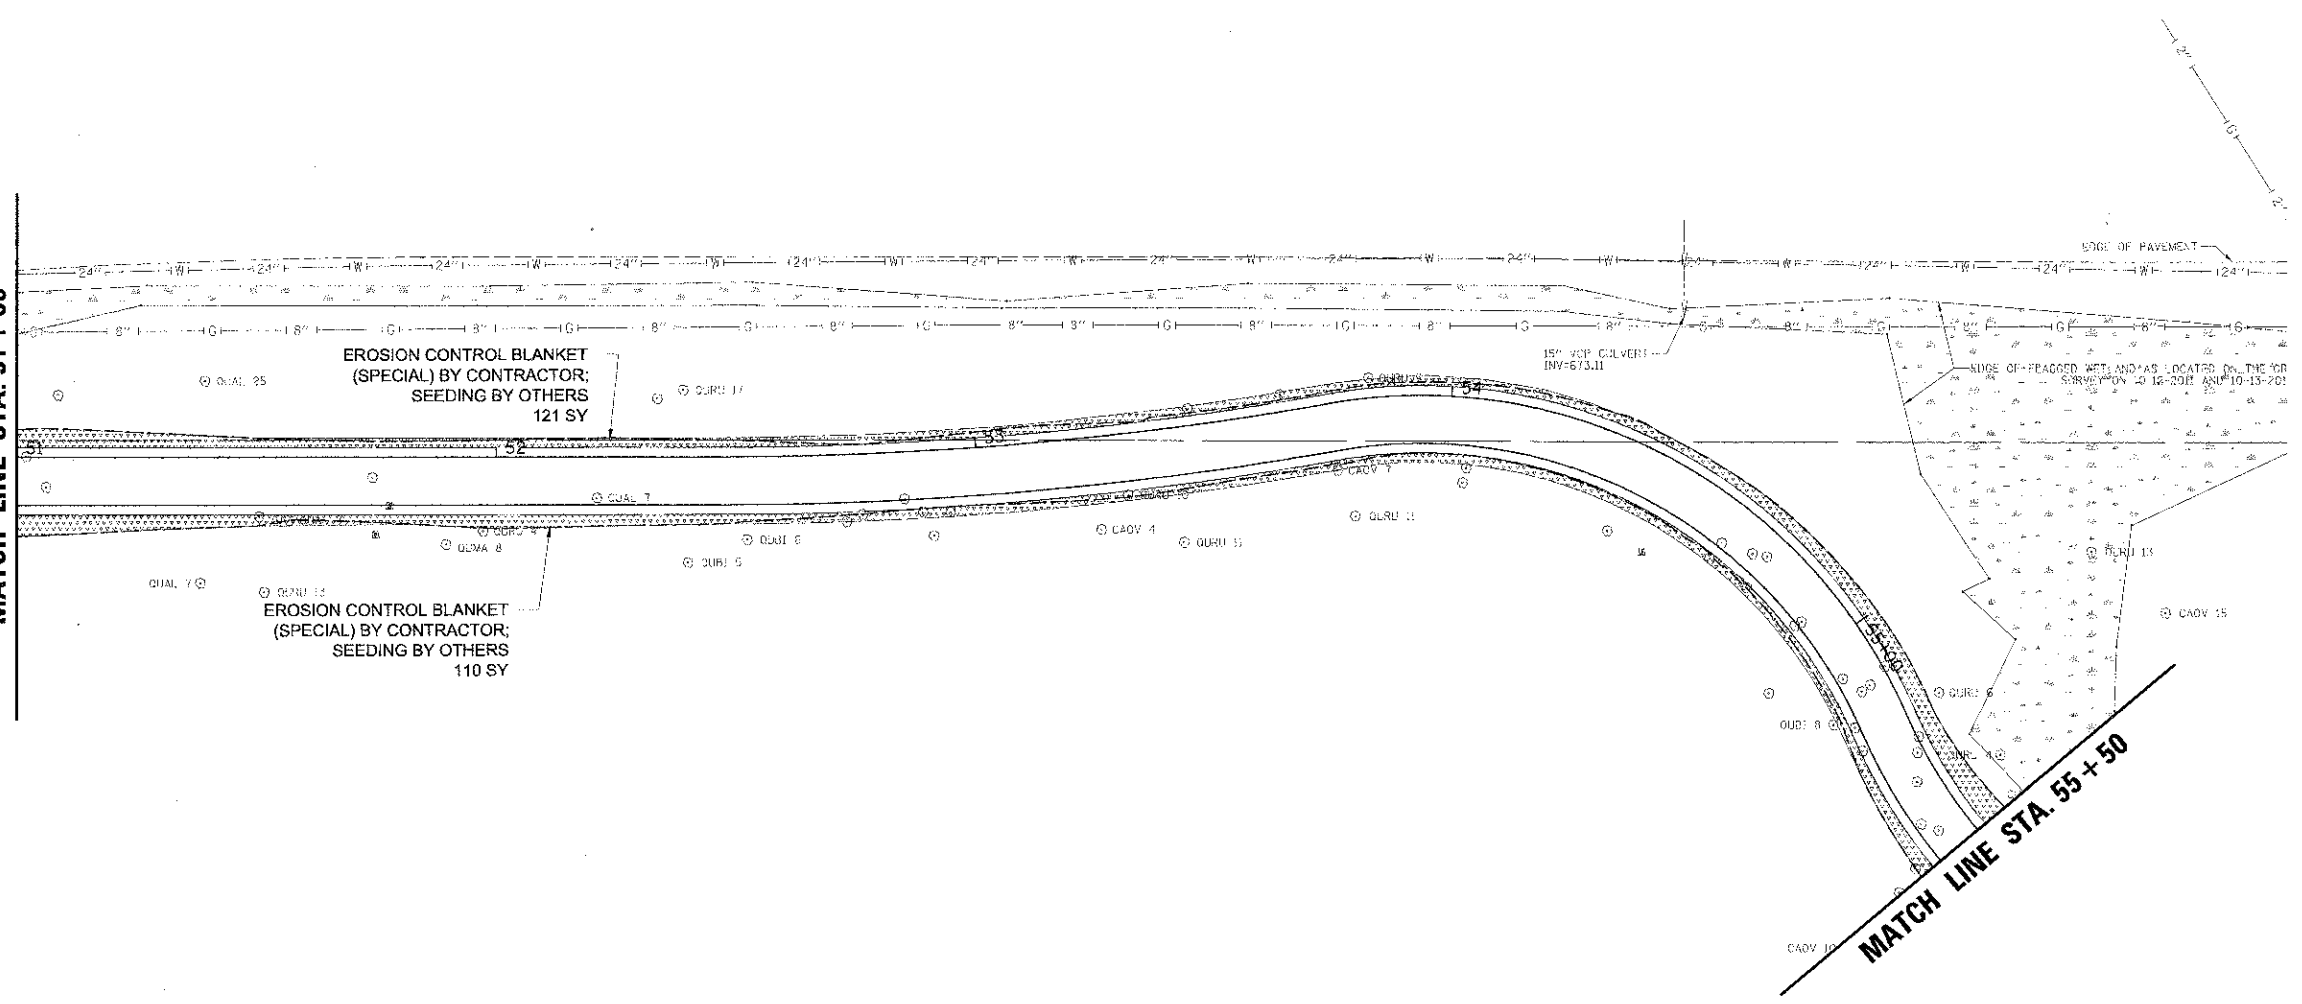

LEGEND:

- PROPOSED SHRUB (+) EROSION CONTROL BLANKET (SPECIAL) BY CONTRACTOR; SEEDING BY OTHERS
- EXISTING TREE (SEE TREE PRESERVATION AND REMOVAL PLANS) (O) SODDING, SALT TOLERANT

NOTE: THE CONTRACTOR SHALL COORDINATE WITH THE OWNER ON THE SEEDING PHASE OF THE PROJECT. IMMEDIATELY AFTER SEEDING (BY OWNER) THE CONTRACTOR SHALL INSTALL THE EROSION CONTROL BLANKET (SPECIAL). SEE SPECIFICATIONS FOR MORE INFORMATION.

9575 W. Higgins Road, Suite 600 Rosemont, Illinois 60018 (647) 823-0500		USER NAME - mchomas	DESIGNED - MWJ	REVISED	<b>STATE OF ILLINOIS</b> <b>DEPARTMENT OF TRANSPORTATION</b>	<b>LAKE COOK ROAD/NORTH BRANCH BICYCLE TRAIL EXTENSION</b> <b>LANDSCAPING PLANS</b>	F.A.L. RTE. 3726	SECTION 10-F3000-22-9T	COUNTY COOK/LAKE	TOTAL SHEETS 89	SHEET NO. 52
		PLOT SCALE = 20'	CHECKED - MWJ	REVISED			SCALE: 1" = 20'	SHEET NO. OF SHEETS	STA. TO STA.	ILLINOIS FED. AID PROJECT	
FILE NAME = LAN_110459_03.SHT		PLOT DATE = 4/11/2013	DATE = 4/11/13	REVISED							