


I:\Projects\10-221-1001-Ten Mile Creek-Phase II\Drawings\2000 Sheets\0468671-eh\erocn.dwg
 User: wah, Date: 12/13/2012, Plot Scale: 1"=50', Plot Date: 12/13/2012

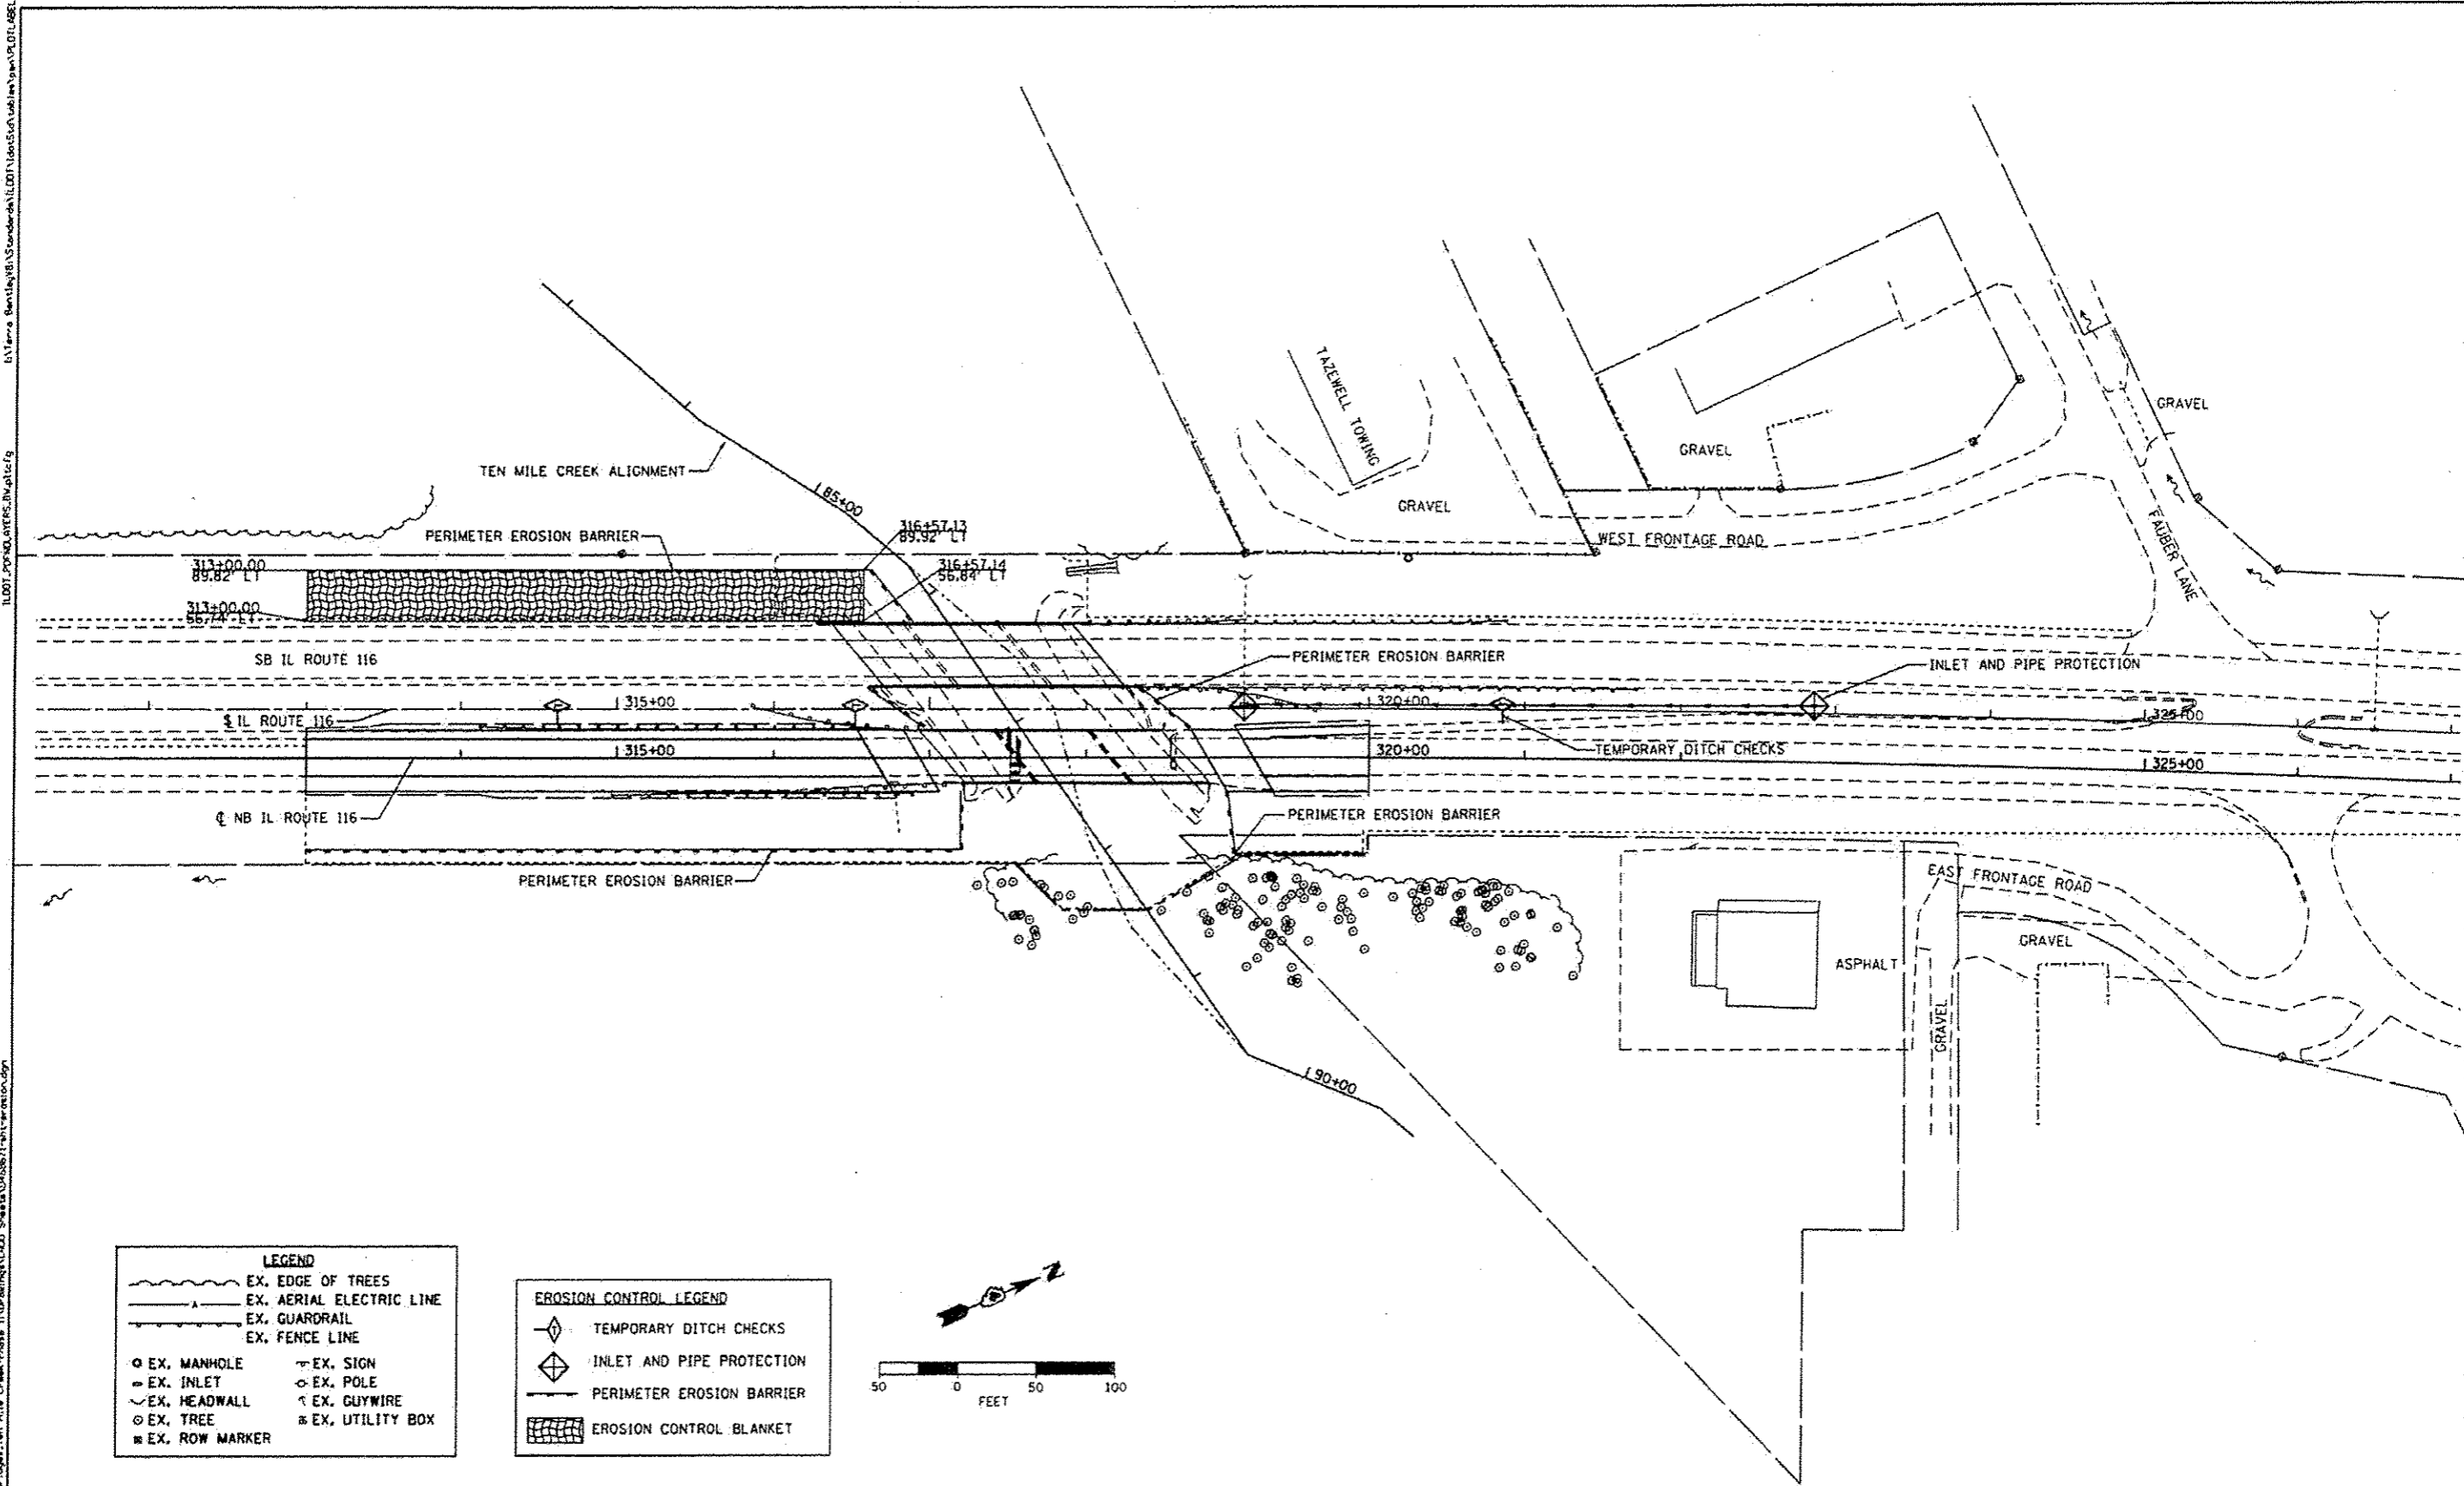


LEGEND

	EX. EDGE OF TREES
	EX. AERIAL ELECTRIC LINE
	EX. GUARDRAIL
	EX. FENCE LINE
	EX. MANHOLE
	EX. INLET
	EX. HEADWALL
	EX. TREE
	EX. ROW MARKER
	EX. SIGN
	EX. POLE
	EX. GUYWIRE
	EX. UTILITY BOX

EROSION CONTROL LEGEND

	TEMPORARY DITCH CHECKS
	INLET AND PIPE PROTECTION
	PERIMETER EROSION BARRIER
	EROSION CONTROL BLANKET

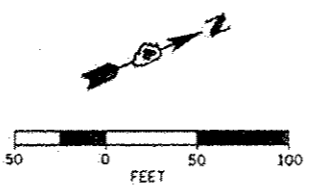

REVISIED SHEET 6-4-13



USER NAME - WAH	DESIGNED - CL	REVISED - KJA (over) 4/6/13
DRAWN - WAH	CHECKED - KJC/HTL	REVISED -
DATE - 10/04/12	DATE - 10/04/12	REVISED -

**STATE OF ILLINOIS
DEPARTMENT OF TRANSPORTATION**

EROSION CONTROL PLAN		
IL 116 OVER TEN MILE CREEK		
SCALE: 1"=50'	SHEET NO. 1 OF 1 SHEETS	STA. TO STA.

F.A.P. RTE.	SECTION	COUNTY	TOTAL SHEETS	SHEET NO.
673	(1028-108)	TAZEWELL	89	39
CONTRACT NO. 68671				
ILLINOIS FED. AID PROJECT				