
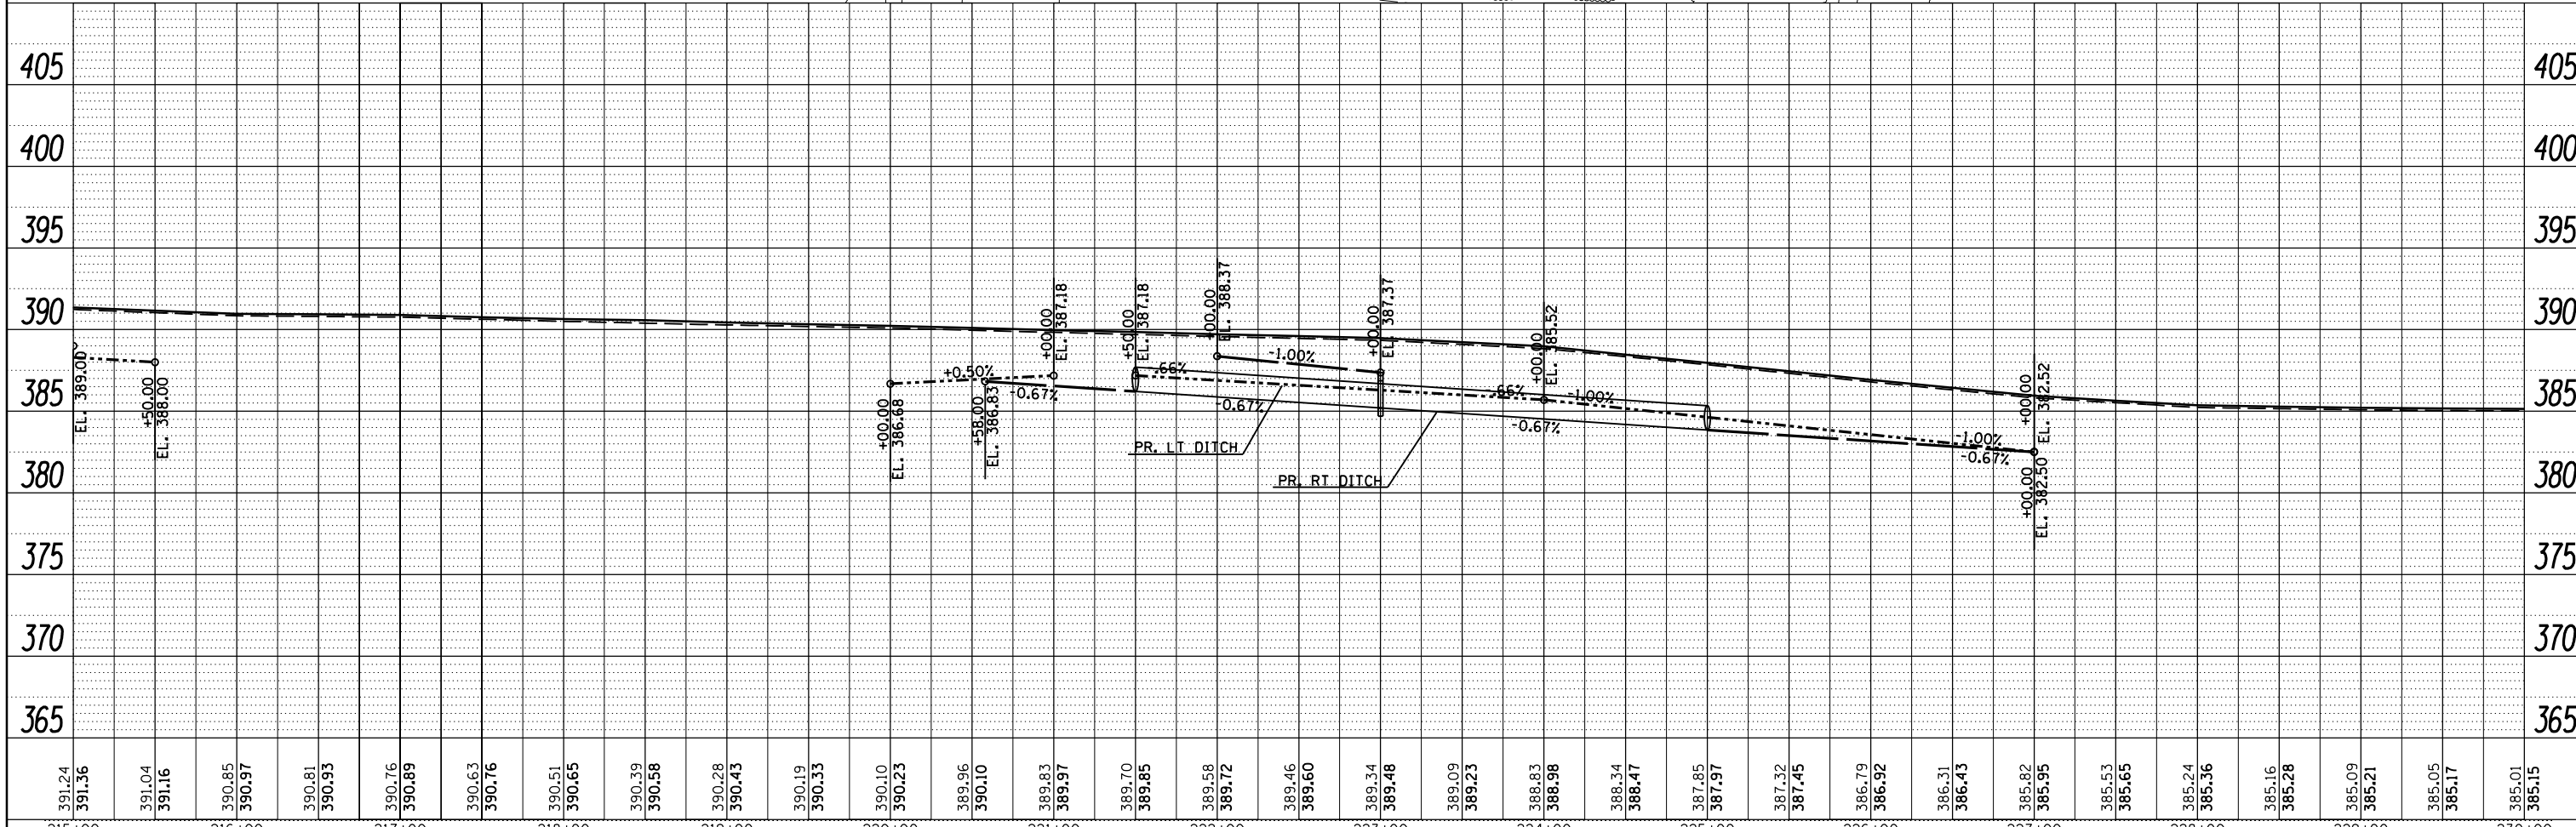


PLAN	SURVEYED	BY	DATE
	PLOTTED		
	ALIGNED		
	CHECKED		
	FILED		
	NO.		
	NO.		
	NO.		

PROFILE	SURVEYED	BY	DATE
	PLOTTED		
	GRADES		
	CHECKED		
	STRUCTURE		
	NOTATIONS		
	CHKD		
	NO.		
	NO.		

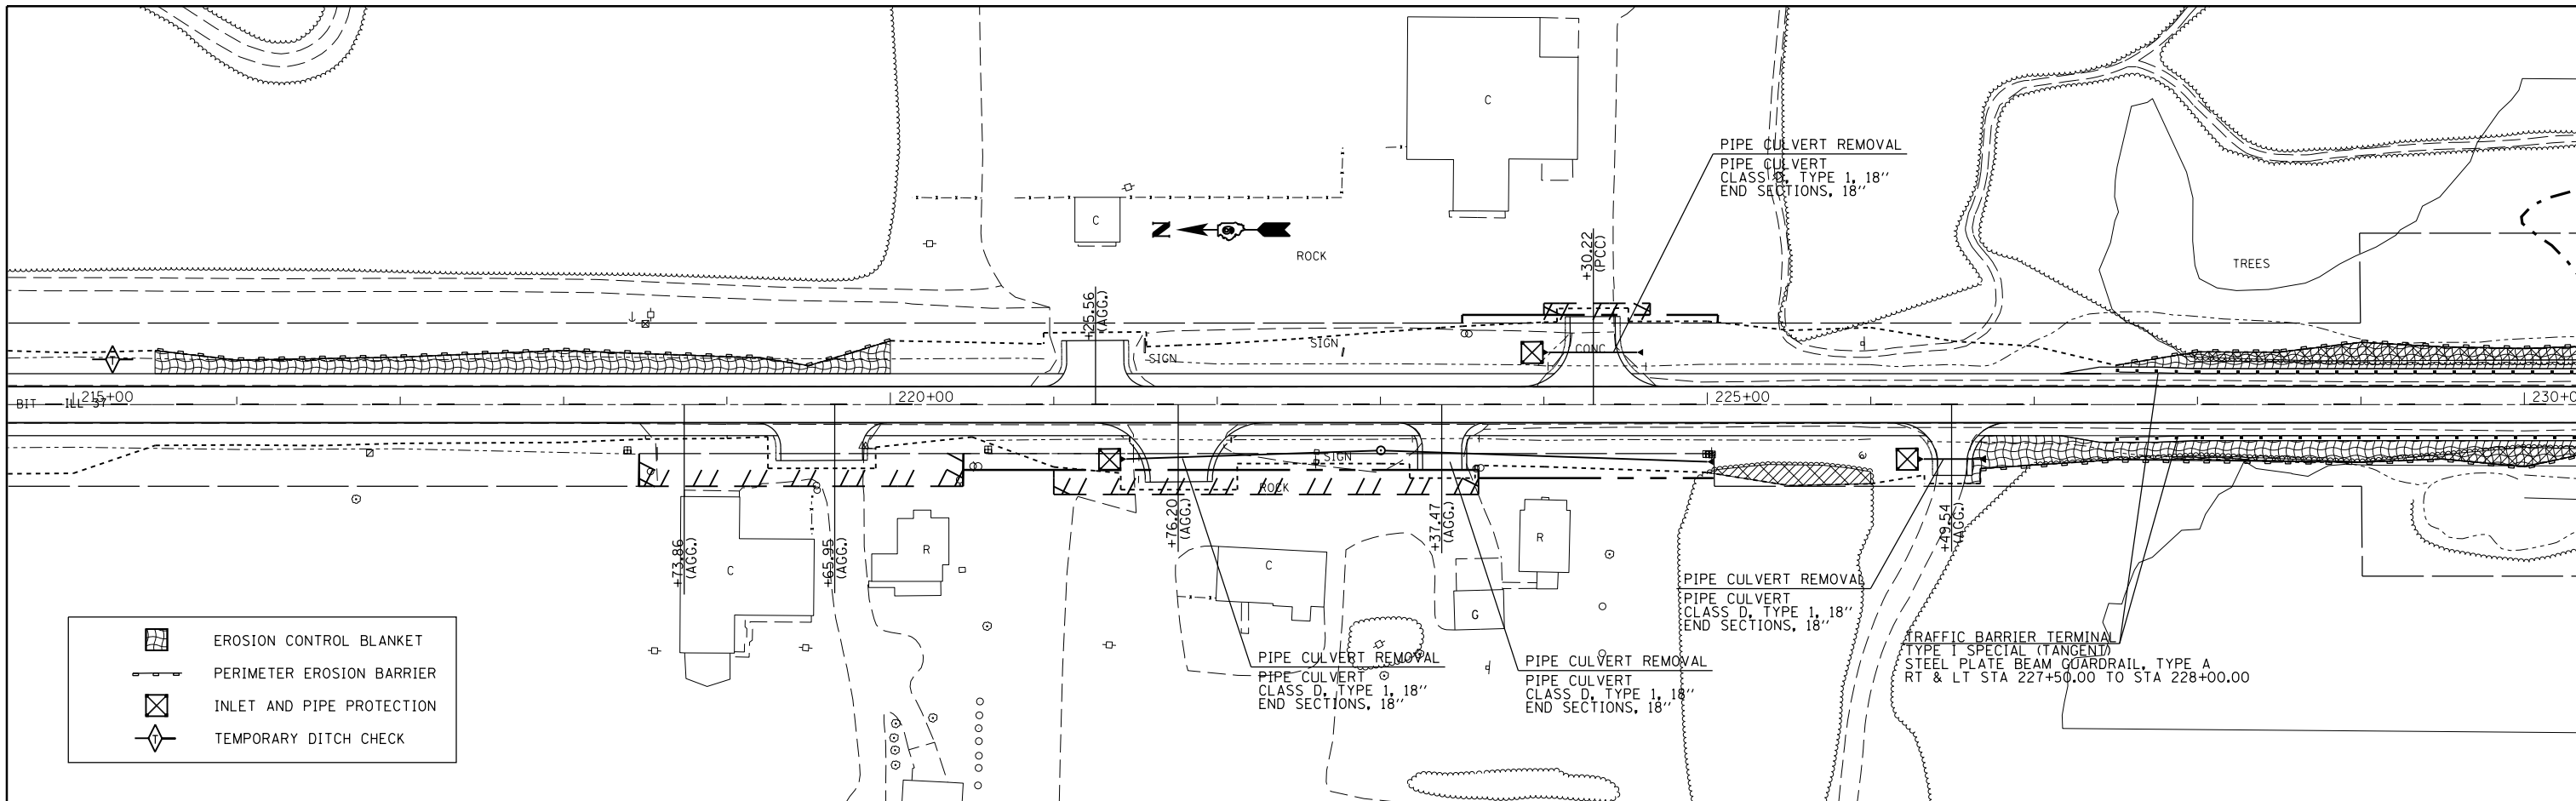

FILE NAME =	USER NAME = \$USER\$	DESIGNED -	REVISED -	STATE OF ILLINOIS DEPARTMENT OF TRANSPORTATION	TEMPORARY EROSION CONTROL PLAN	F.A.S. RTE.	SECTION	COUNTY	TOTAL SHEETS	SHEET NO.	
c:\pwwork\pwwork\kellykd\0306645\78317	shite-erosion.dgn	DRAWN -	REVISED -			2882	(11,12)R-1	FRANKLIN	196	51	
\$MODELNAME\$	PLOT SCALE = 100.0000' / 1"	CHECKED -	REVISED -			CONTRACT NO. 78317					
	PLOT DATE = 3/22/2013	DATE -	REVISED -			ILLINOIS FED. AID PROJECT					