
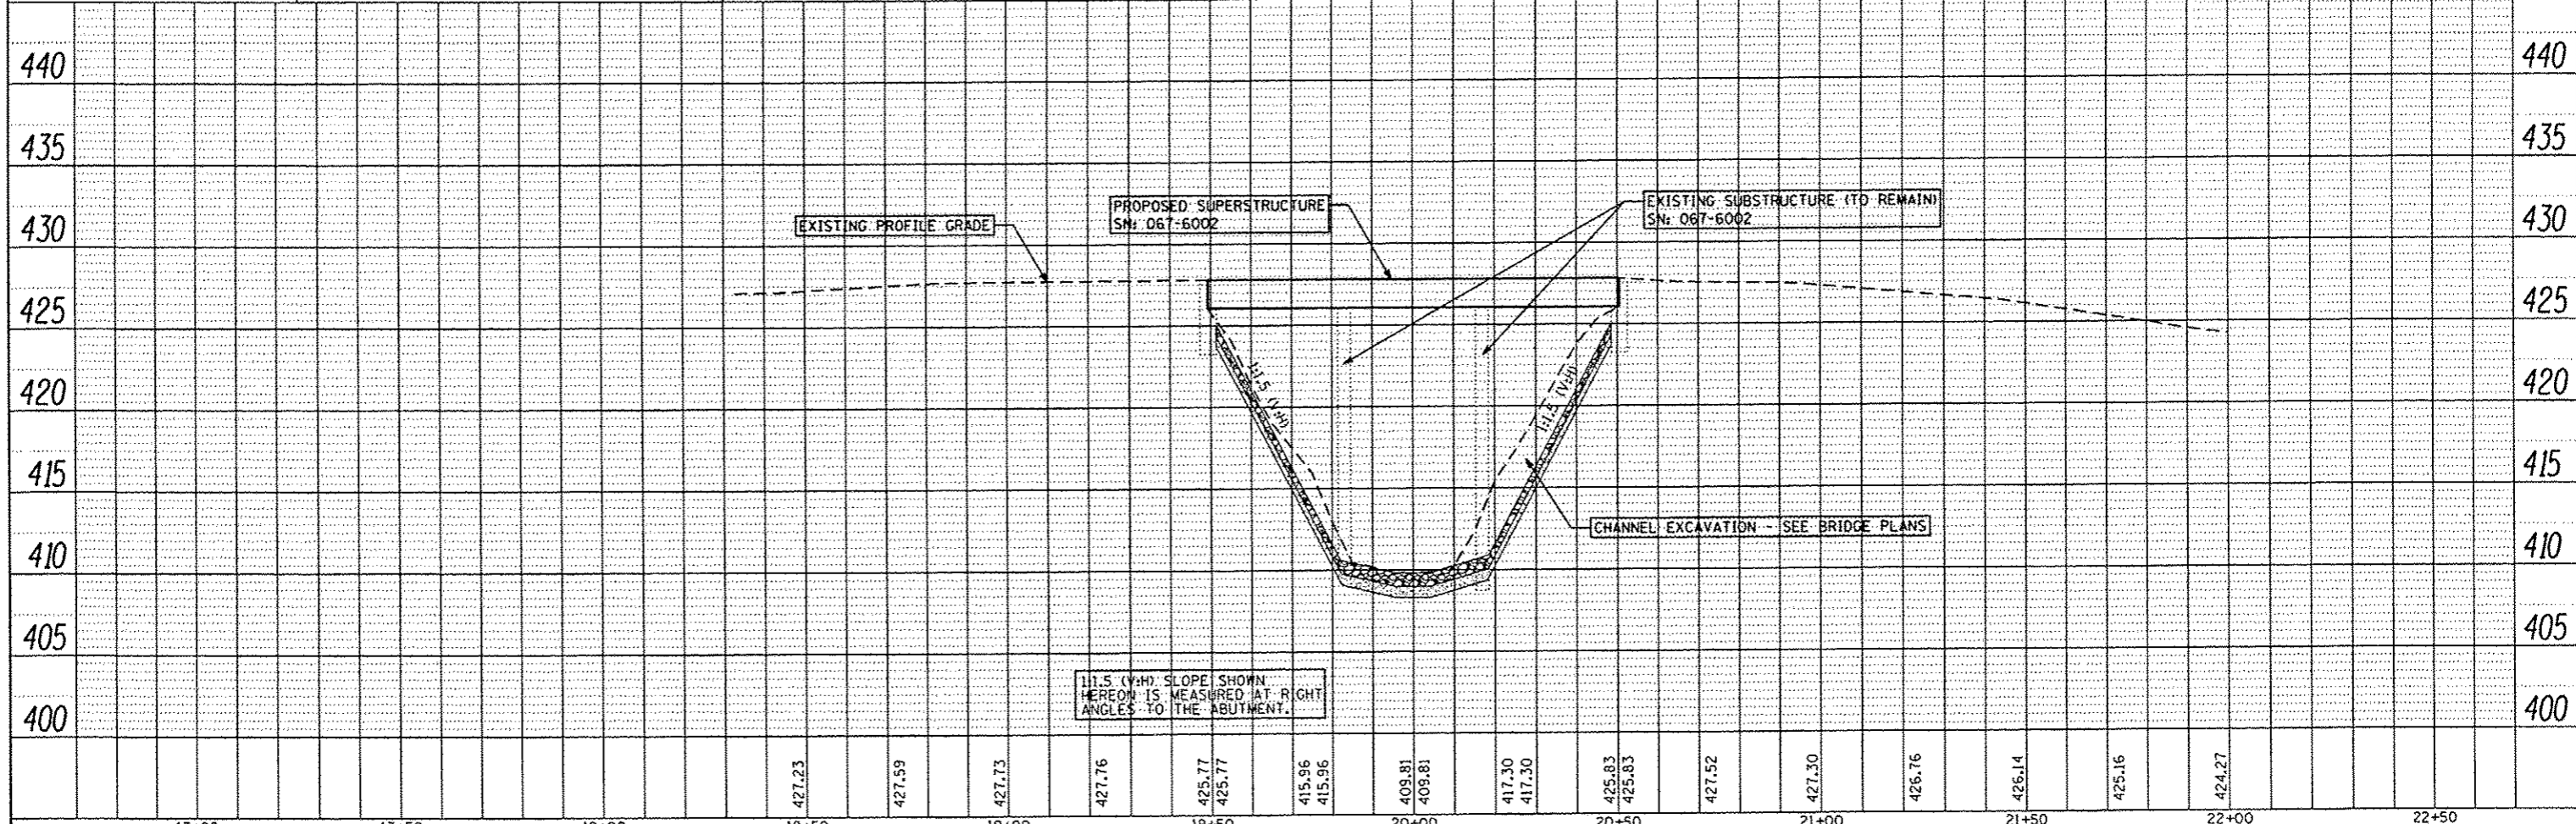


DATE	
BY	
REVISION	
NO.	
DATE	
BY	
REVISION	
NO.	
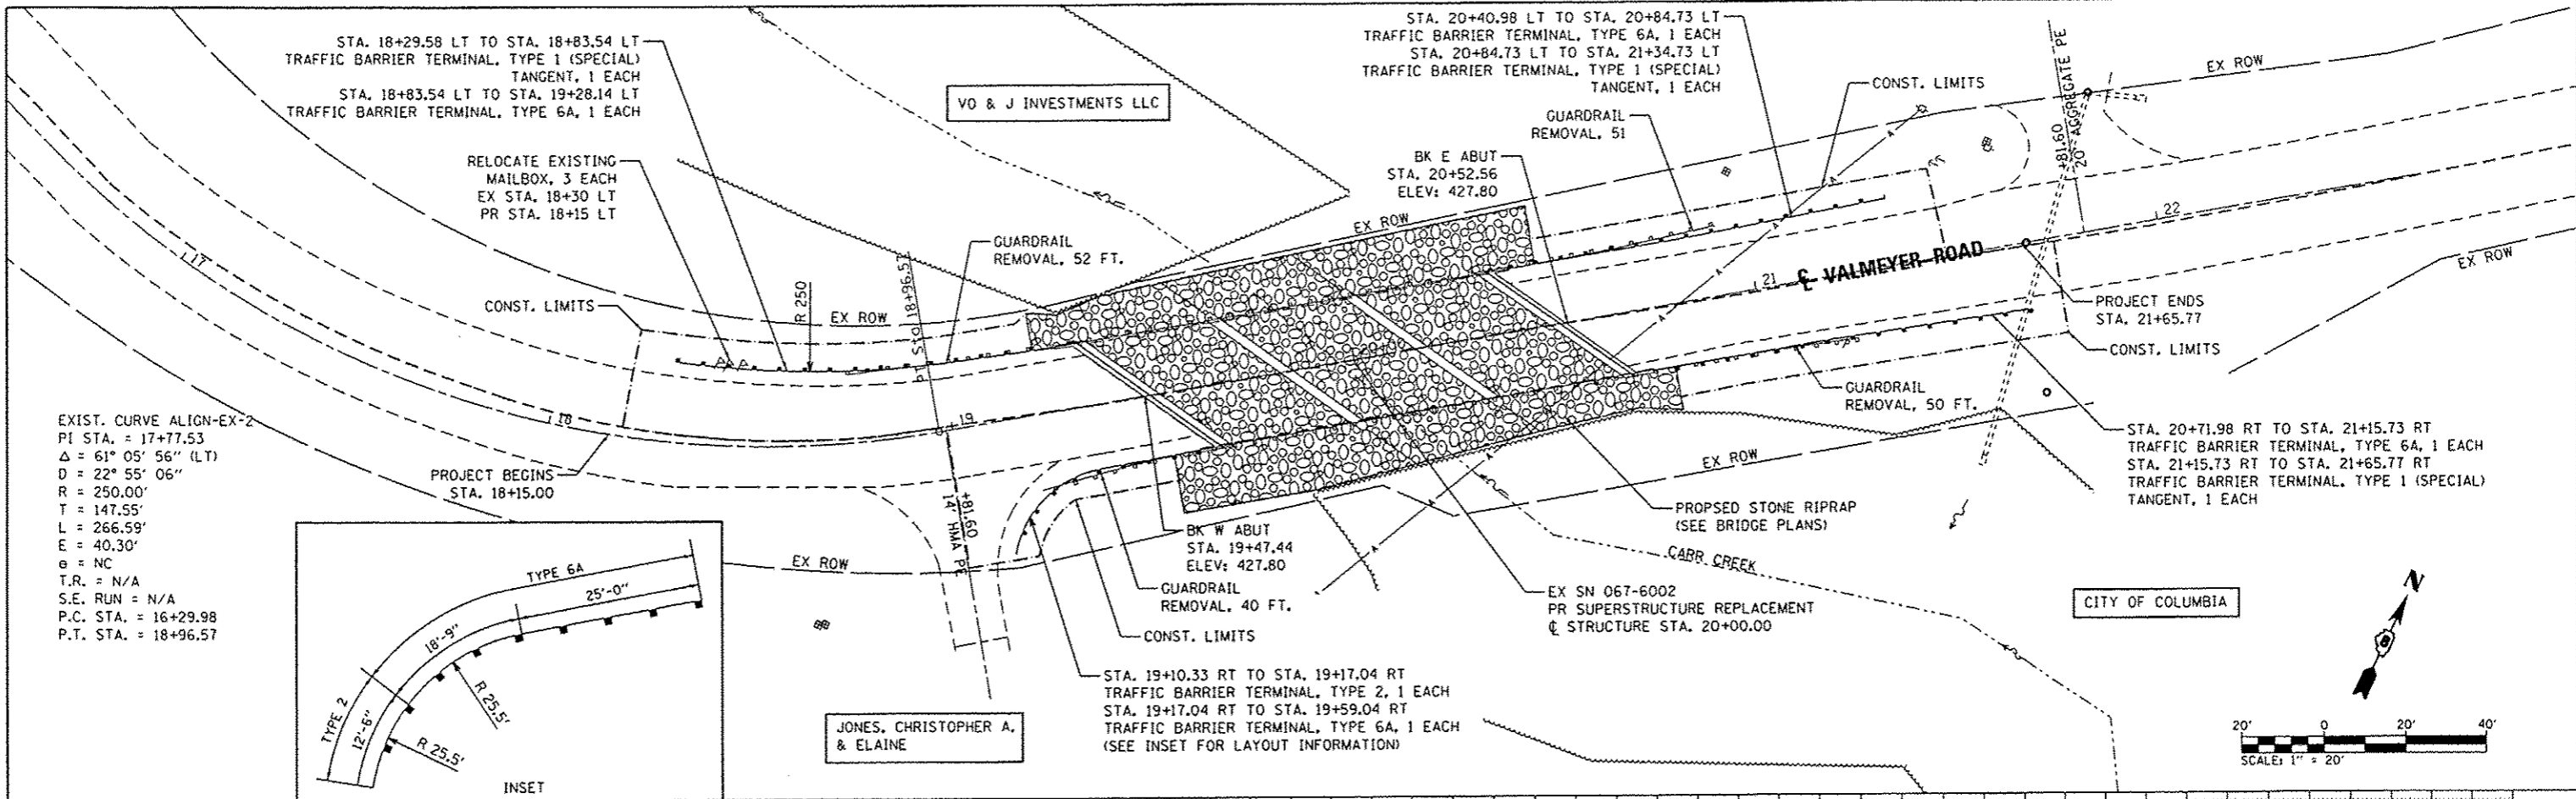

FILE NAME * P:\120613\4-CADD - DWG\4-2-TRA\Sheets\120613-2-plnprfl.dgn	USER NAME * kostermillar	DESIGNED - JWS	REVISIONS - REVISIONS - REVISIONS - REVISIONS - REVISIONS -	STATE OF ILLINOIS DEPARTMENT OF TRANSPORTATION	PLAN AND PROFILE	SCALE: 1" = 20'	SHEET NO. 1 OF 1 SHEETS	STA. 18+00.00 TO STA. 22+00.00	F.A.U. RTE. 9304	SECTION 12-00023-01-BR	COUNTY MONROE	TOTAL SHEETS 16	SHEET NO. 4
PLOT SCALE * 48.0000 1/8"	CHECKED - SJK	DATE - 03-2013	FED. ROAD DIST. NO.						ILLINOIS FED. AID PROJECT	CONTRACT NO. 97524			