
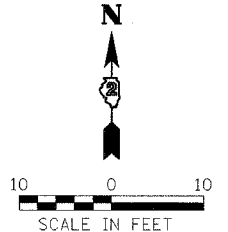
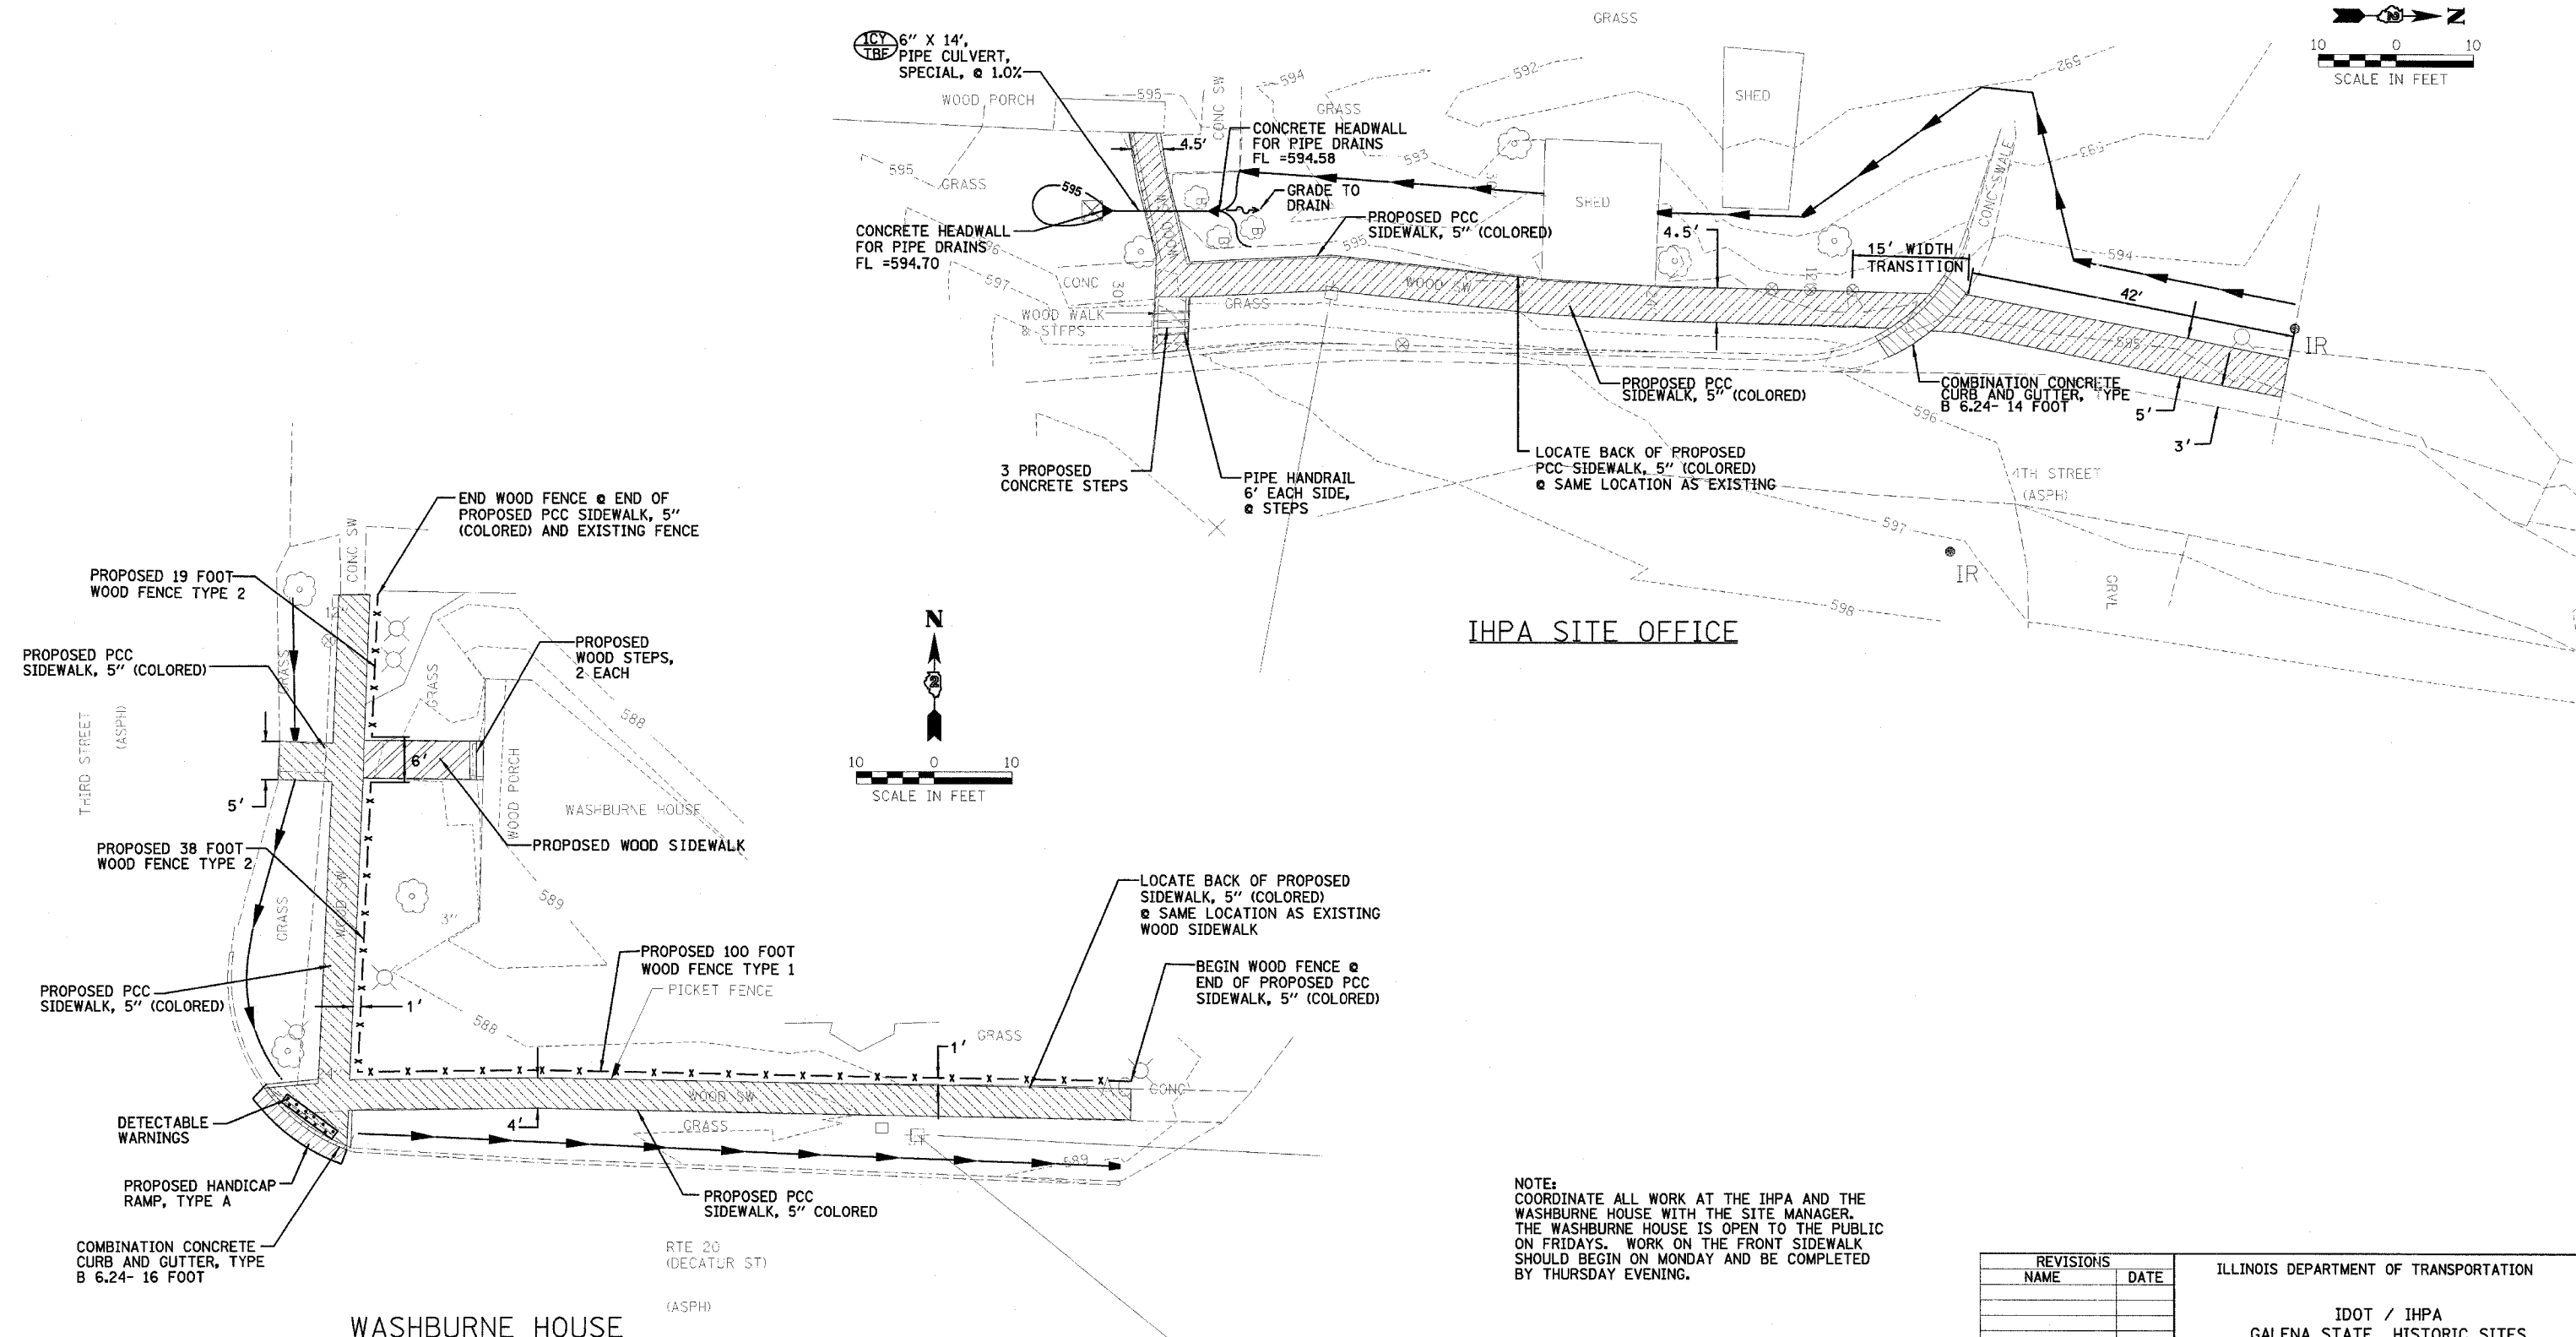


F.A. RTE.	SECTION	COUNTY	TOTAL SHEETS	SHEET NO.
		JO DAVIESS	39	19
STA.	TO STA.			
FED. ROAD DIST. NO.	ILLINOIS	FED. AID PROJECT		

IHPA SITE OFFICE

 

NOTE:  
COORDINATE ALL WORK AT THE IHPA AND THE WASHBURNE HOUSE WITH THE SITE MANAGER. THE WASHBURNE HOUSE IS OPEN TO THE PUBLIC ON FRIDAYS. WORK ON THE FRONT SIDEWALK SHOULD BEGIN ON MONDAY AND BE COMPLETED BY THURSDAY EVENING.

REVISIONS	
NAME	DATE

ILLINOIS DEPARTMENT OF TRANSPORTATION  
  
IDOT / IHPA  
GALENA STATE HISTORIC SITES  
SITE PLAN - WASHBURNE HOUSE  
AND IHPA OFFICE  
  
SCALE: VERT. \_\_\_\_\_  
HORIZ. \_\_\_\_\_  
DATE: 12/18/06  
  
DRAWN BY: JJ  
CHECKED BY: PJM