
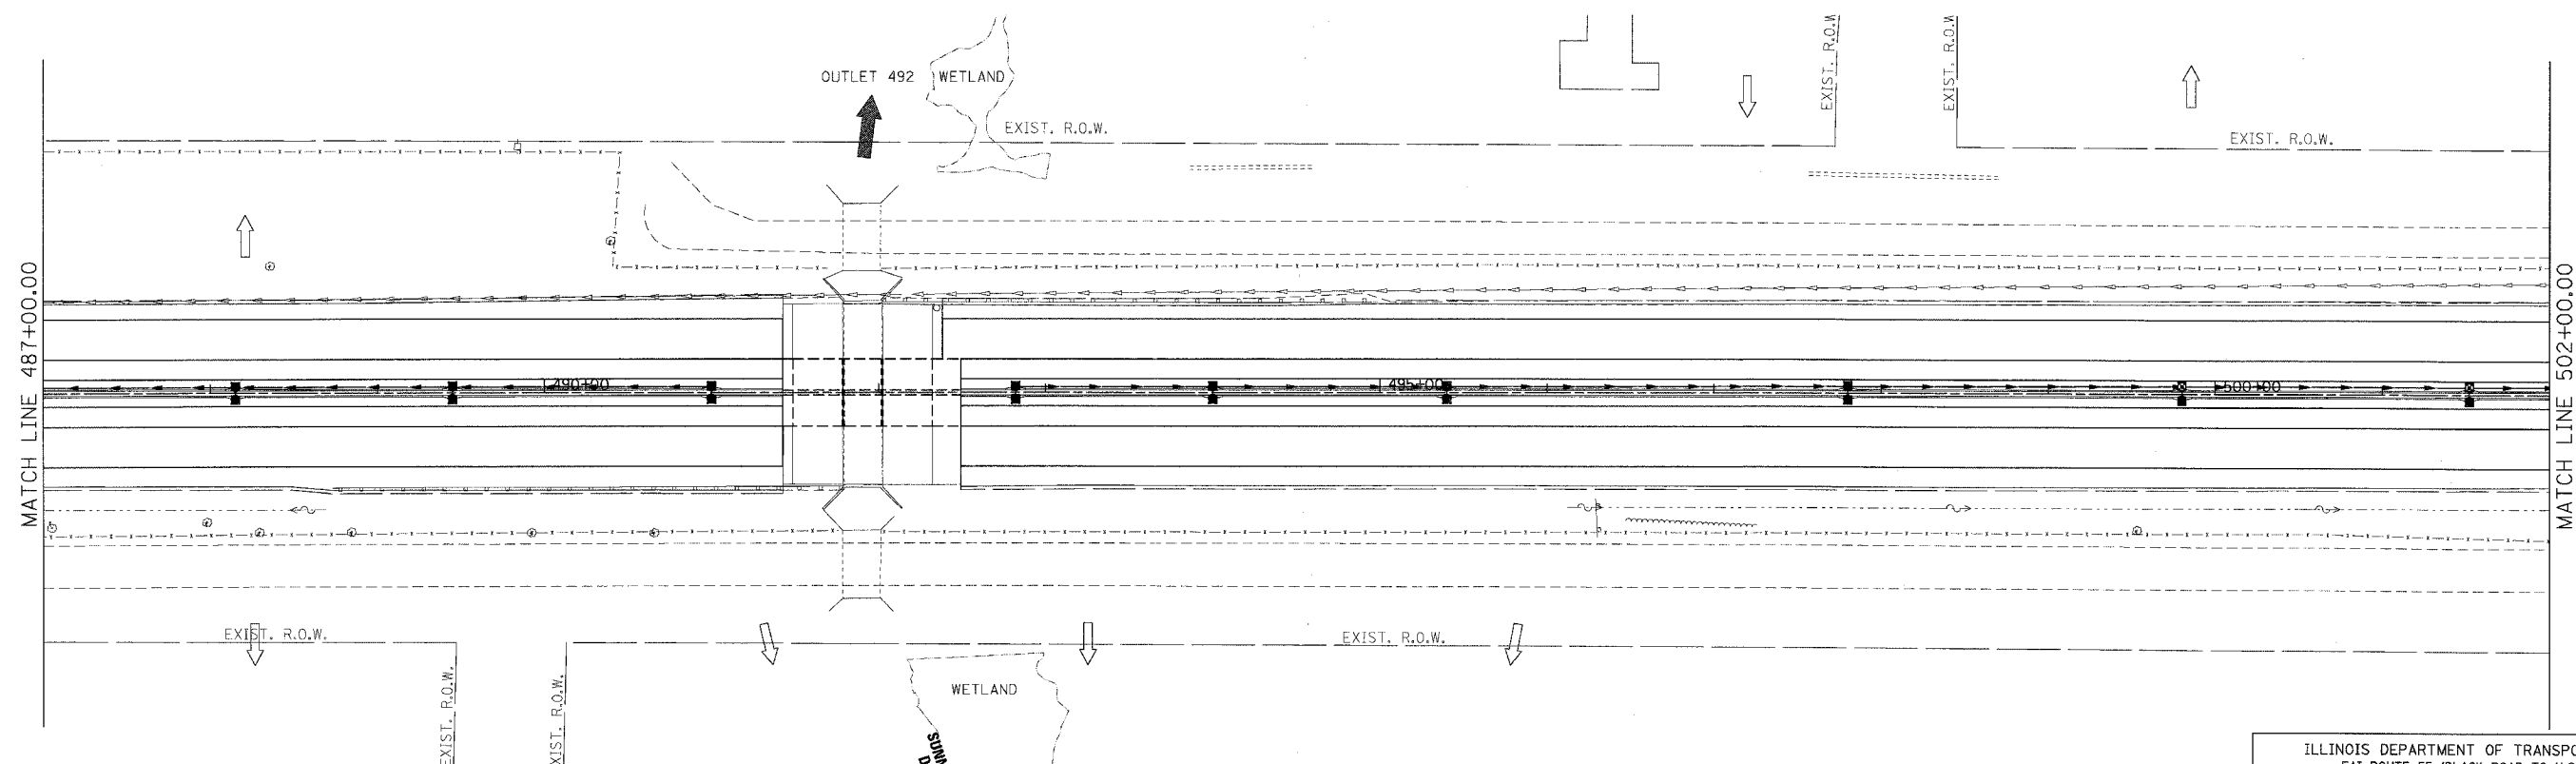


F.A.I. RTE.	SECTION	COUNTY	TOTAL SHEETS	SHEET NO.
55	99 (1&2) WRS-2	WILL	228	111
STA.	TO STA.			
FED. ROAD DIST. NO.	ILLINOIS FED. AID PROJECT			

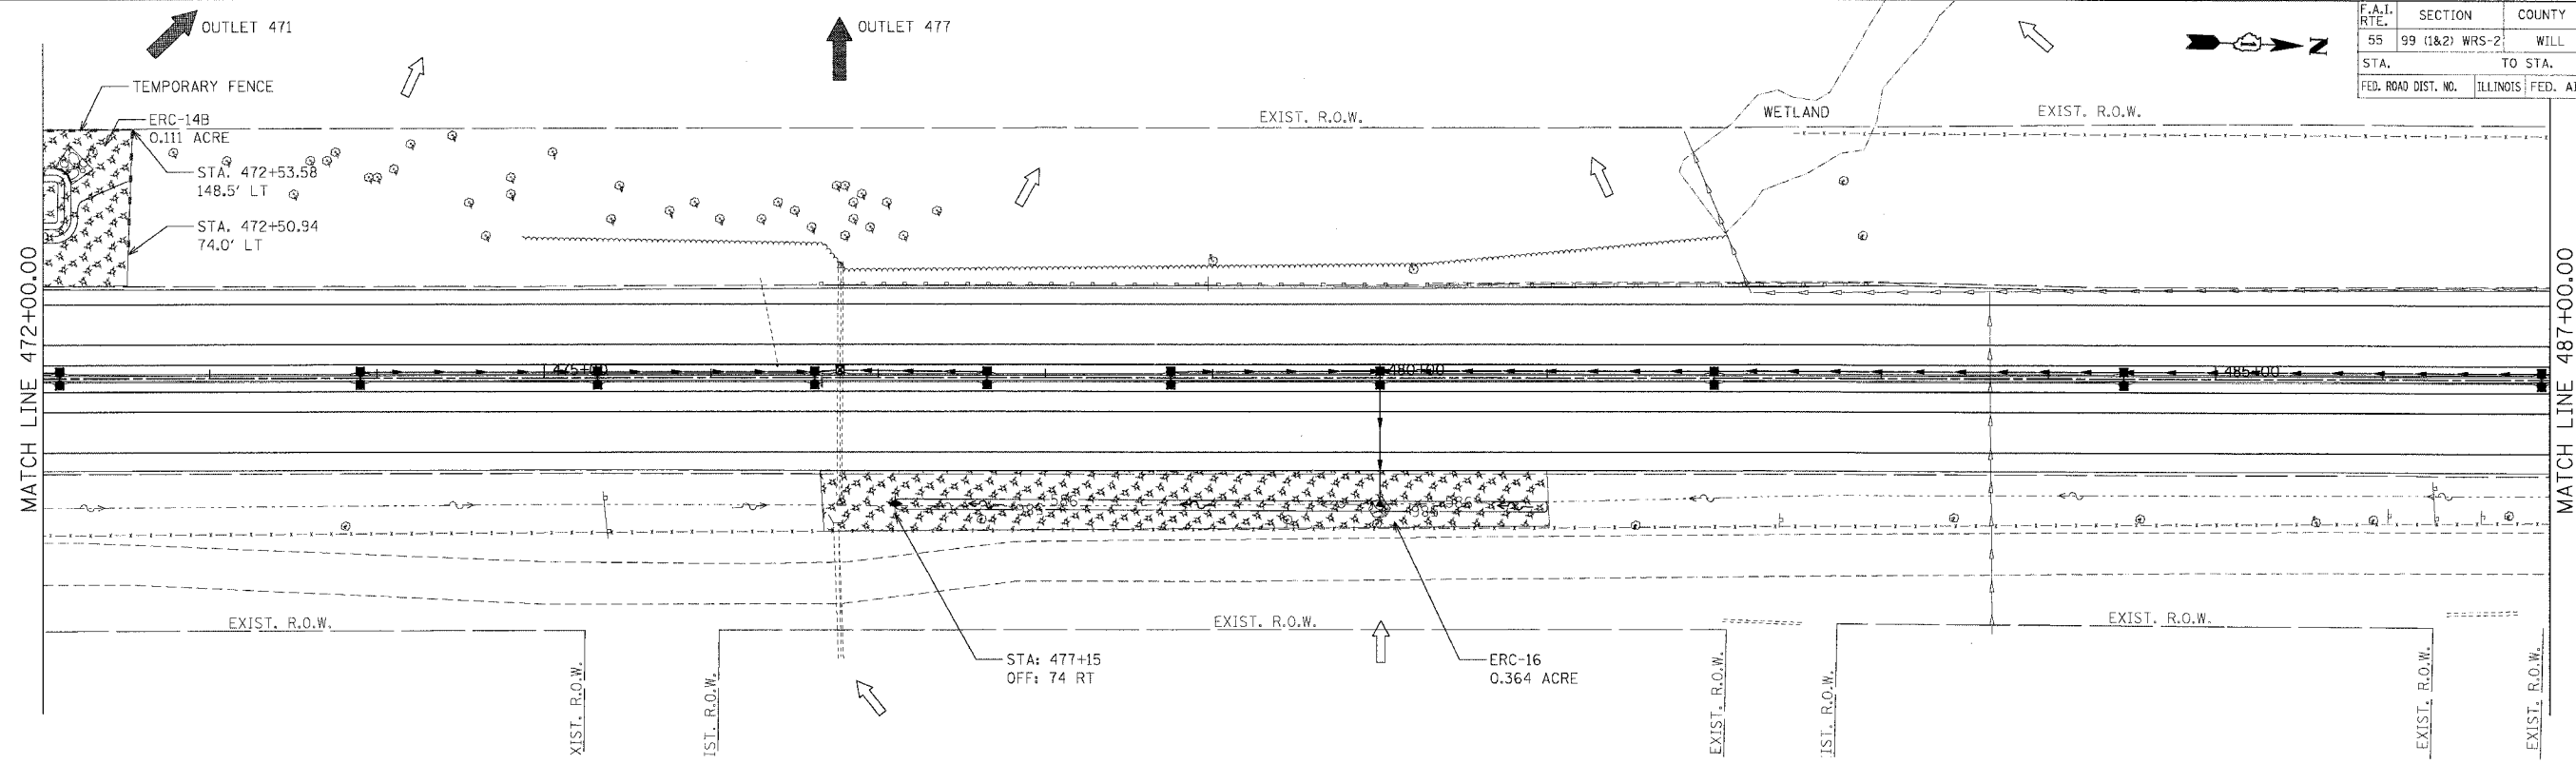

- LEGEND**
- ◆ INLET FILTERS
 - ⊕ TEMPORARY DITCH CHECK
 - ⊗ TEMPORARY EROSION CONTROL SEEDING AND MULCH METHOD 2
 - ⊠ RIPRAP CLASS A3 & A4
 - TEMPORARY SILT FENCE

NOTES:

1. FOR PERMANENT STRUCTURE, PERMANENT PIPE AND SEDIMENT CONTROL INLET FILTER, SEE DRAINAGE SCHEDULES, SHEETS 129 TO 133.



REVISIONS	
NAME	DATE

ILLINOIS DEPARTMENT OF TRANSPORTATION
 FAI ROUTE 55 (BLACK ROAD TO U.S. 30)
 WIDENING AND RESURFACING

EROSION AND SEDIMENT CONTROL
FAI 55
STA. 472+00.00 TO STA. 502+00.00

SCALE: 1"=50'
 DATE 03/15/07
 DRAWN BY SN
 CHECKED BY TKL

TENG TENG & ASSOCIATES, INC.
 ENGINEERS/ARCHITECTS/PLANNERS
 CHICAGO, ILLINOIS

MORCOM, N.V., INC.
 CONSULTING ENGINEERS
 CHICAGO, ILLINOIS

PLOT DATE = 03/15/07
 FILE NAME = WTEL14
 PLOT SCALE = 1/8"=1'-0"
 USER NAME = JUSER14
 ..\A:\91001\03N.. \V\261A021\03N.. \R\91001\A021\03N.. \P\061A021\03N.. \E\061A021\03N.. \S\DOCUMENT\230150\CIVIL\DDN\EC291A012.SHT
 3-15-2007 12:11:24
 DARCIAAZ