
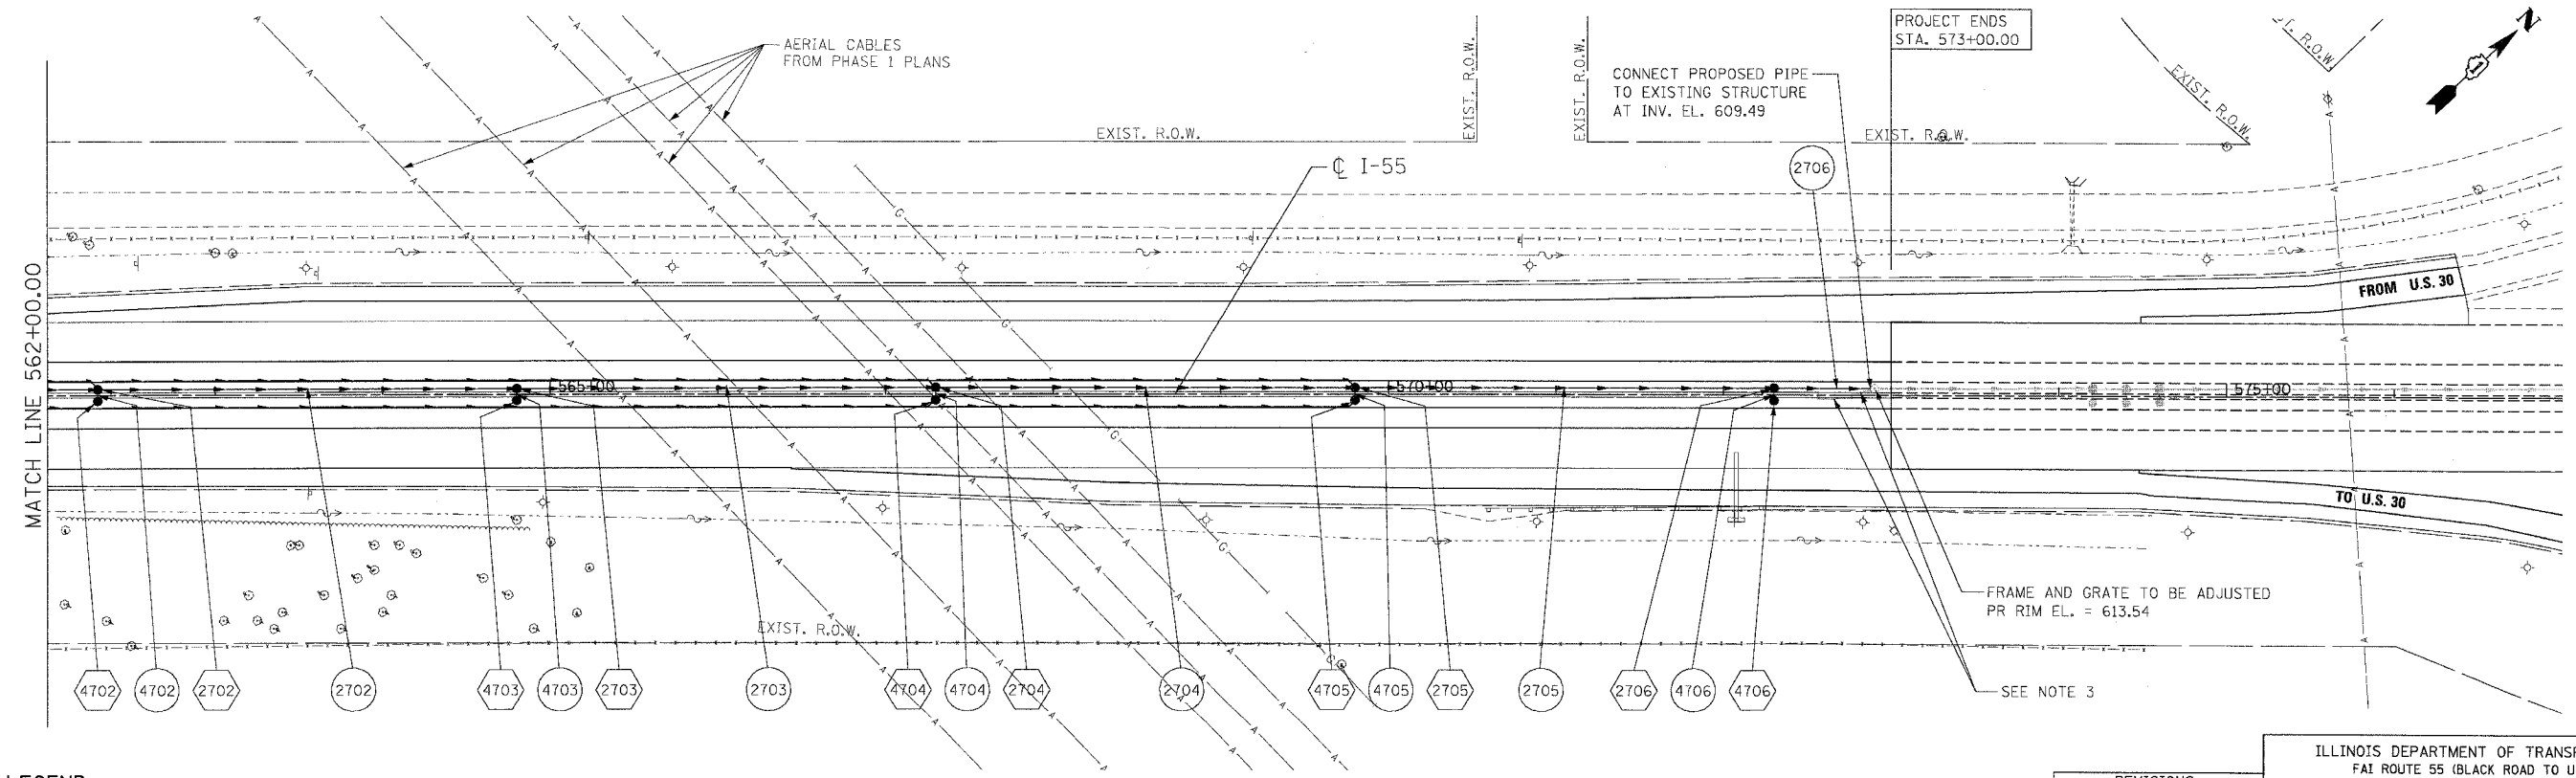


I:\PROJECTS\60846\DRAWINGS\60846-01\60846-01.DWG, I:\PROJECTS\60846\DRAWINGS\60846-02\60846-02.DWG, I:\PROJECTS\60846\DRAWINGS\60846-03\60846-03.DWG, CONTRACT NO. 60B46

F.A.I. RTE.	SECTION	COUNTY	TOTAL SHEETS	SHEET NO.
55	99 (1&2) WRS-2	WILL	228	128
STA.		TO STA.		
FED. ROAD DIST. NO.		ILLINOIS FED. AID PROJECT		

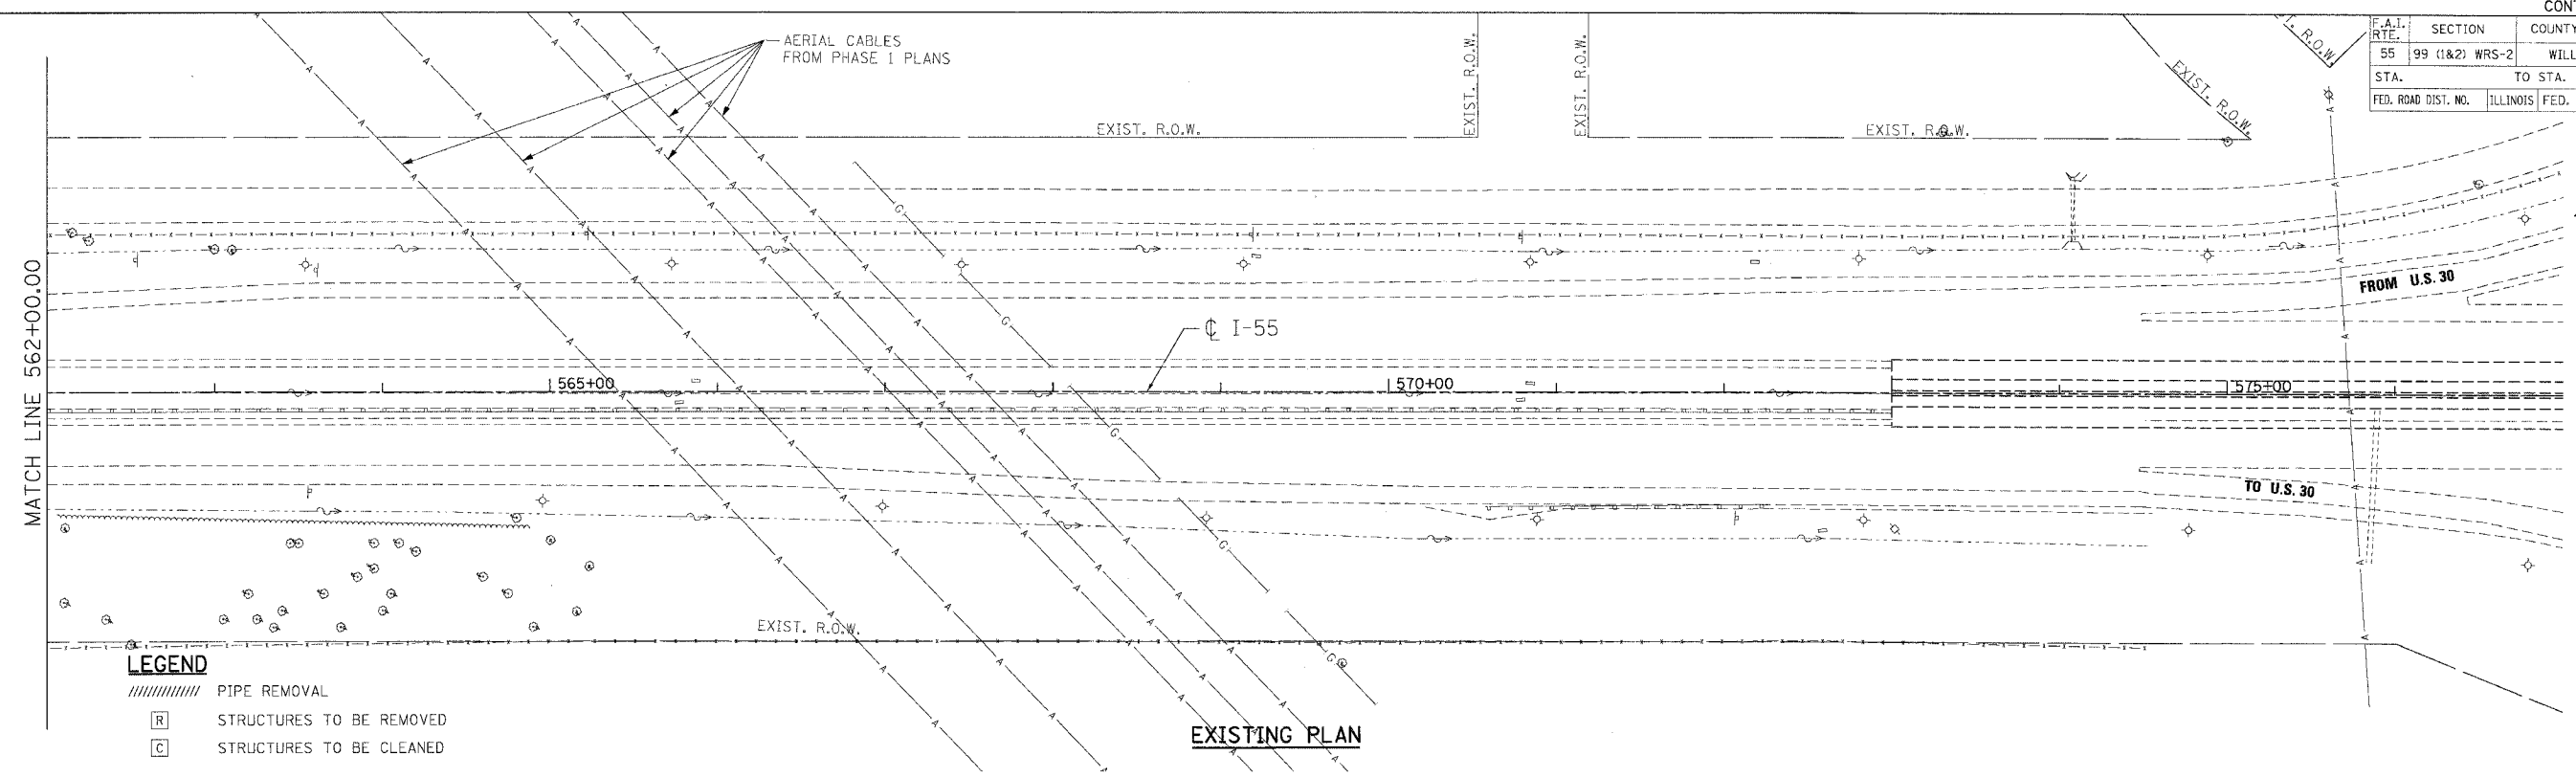

REVISIONS	
NAME	DATE

ILLINOIS DEPARTMENT OF TRANSPORTATION  
 FAI ROUTE 55 (BLACK ROAD TO U.S. 30)  
 WIDENING AND RESURFACING

**DRAINAGE AND UTILITY PLAN**  
**FAI 55**  
**STA. 562+00.00 TO STA. 573+00.00**

SCALE: 1"=50'  
 DATE: 03/15/07

DRAWN BY: MRK  
 CHECKED BY: TKL

**TENG**  
 TENG & ASSOCIATES, INC.  
 ENGINEERS/ARCHITECTS/PLANNERS  
 CHICAGO, ILLINOIS