


F.A.P. RTE.	SECTION	COUNTY	TOTAL SHEETS	SHEET NO.
341	32-1VB-1-1	COOK	19	9
STA.		TO STA.		
FED. ROAD DIST. NO.		ILLINOIS	FED. AID PROJECT	

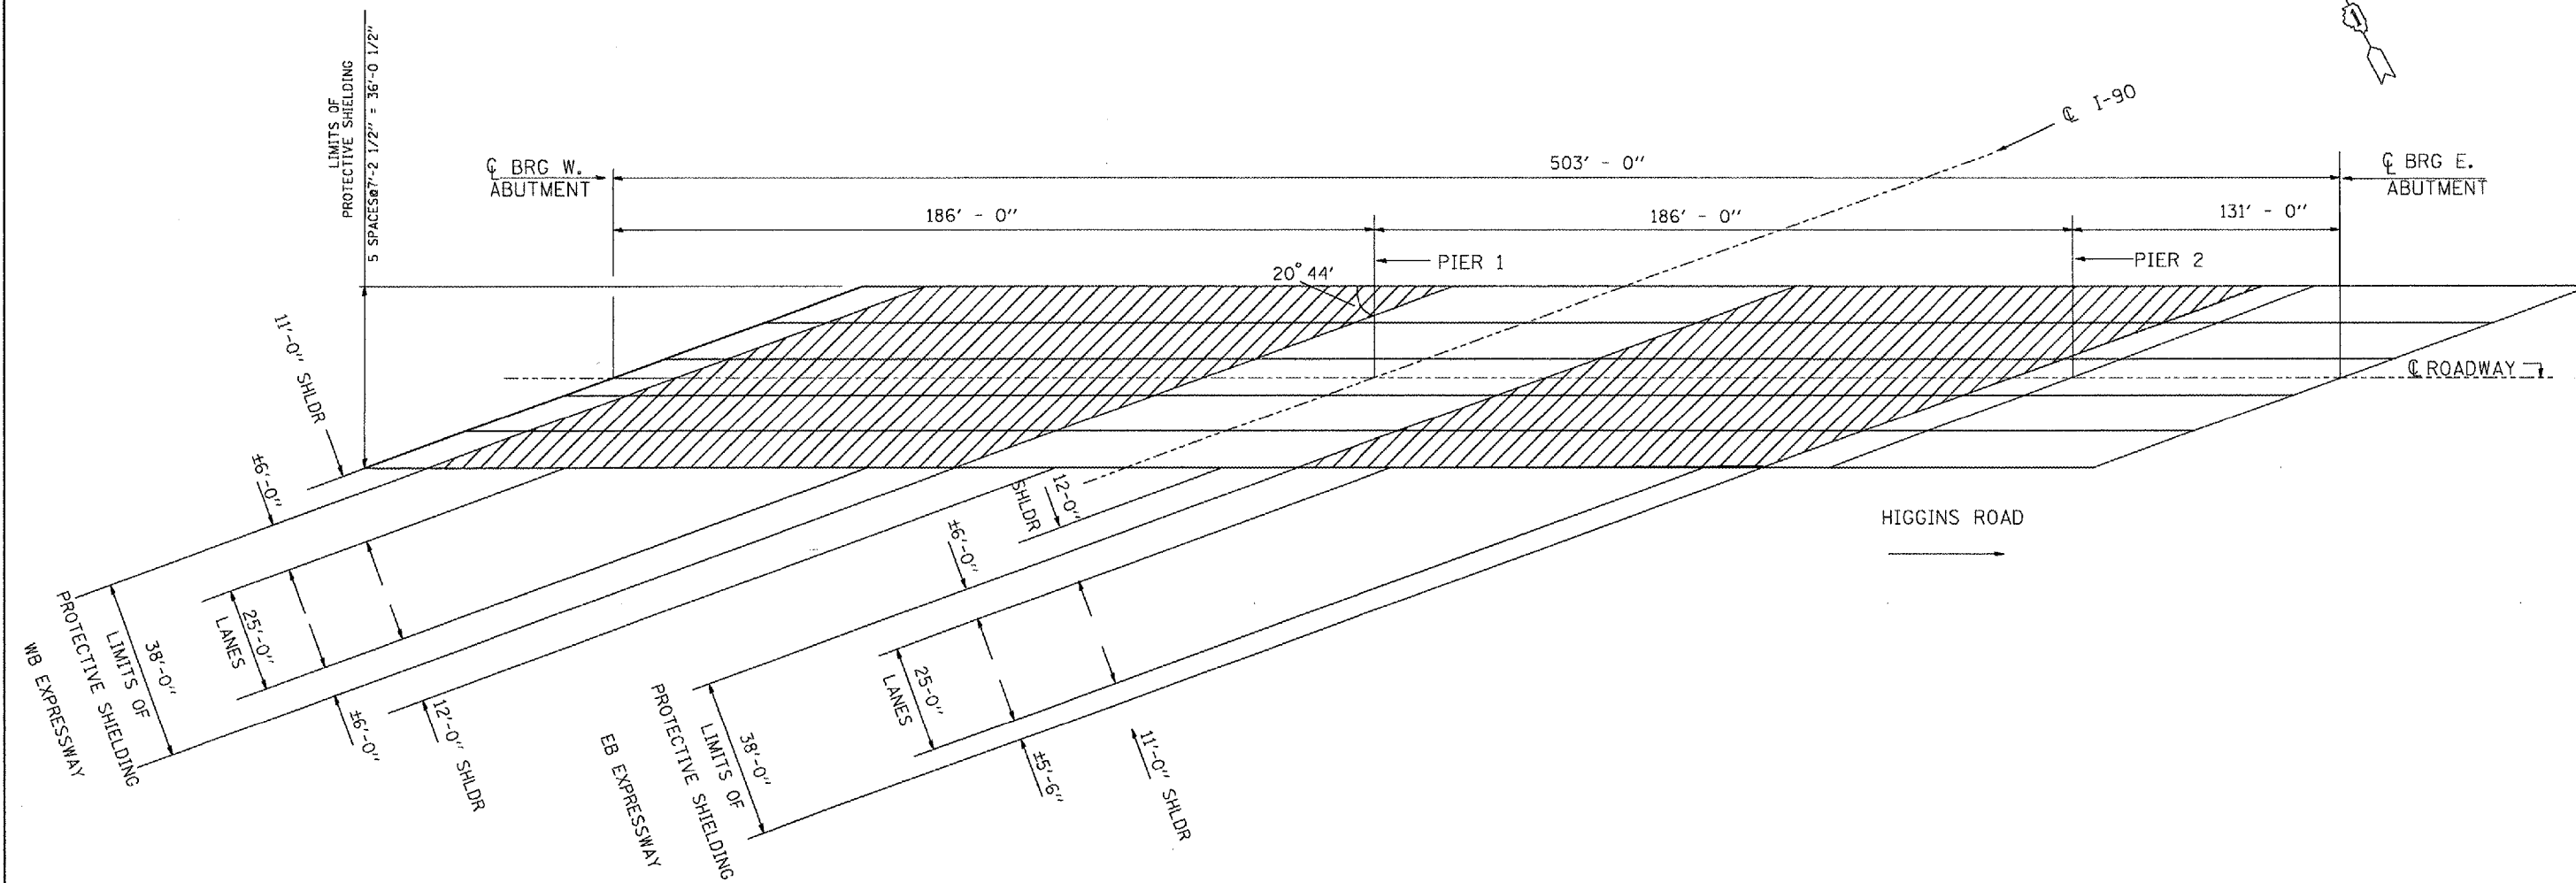

FRAMING PLAN

PLOT DATE = 5/2/2007
 FILE NAME = c:\p\projects\132706\132706.dgn
 PLOT SCALE = 1/8" = 1'-0"
 USER NAME = mcmaher

REVISIONS	
NAME	DATE

ILLINOIS DEPARTMENT OF TRANSPORTATION
 STRUCTURE PLAN
 LOCATION 1: 016-2469
 EB HIGGINS ROAD OVER I-90
 SCALE: VERT. _____
 DATE: _____ HORIZ. _____
 DRAWN BY _____
 CHECKED BY _____