
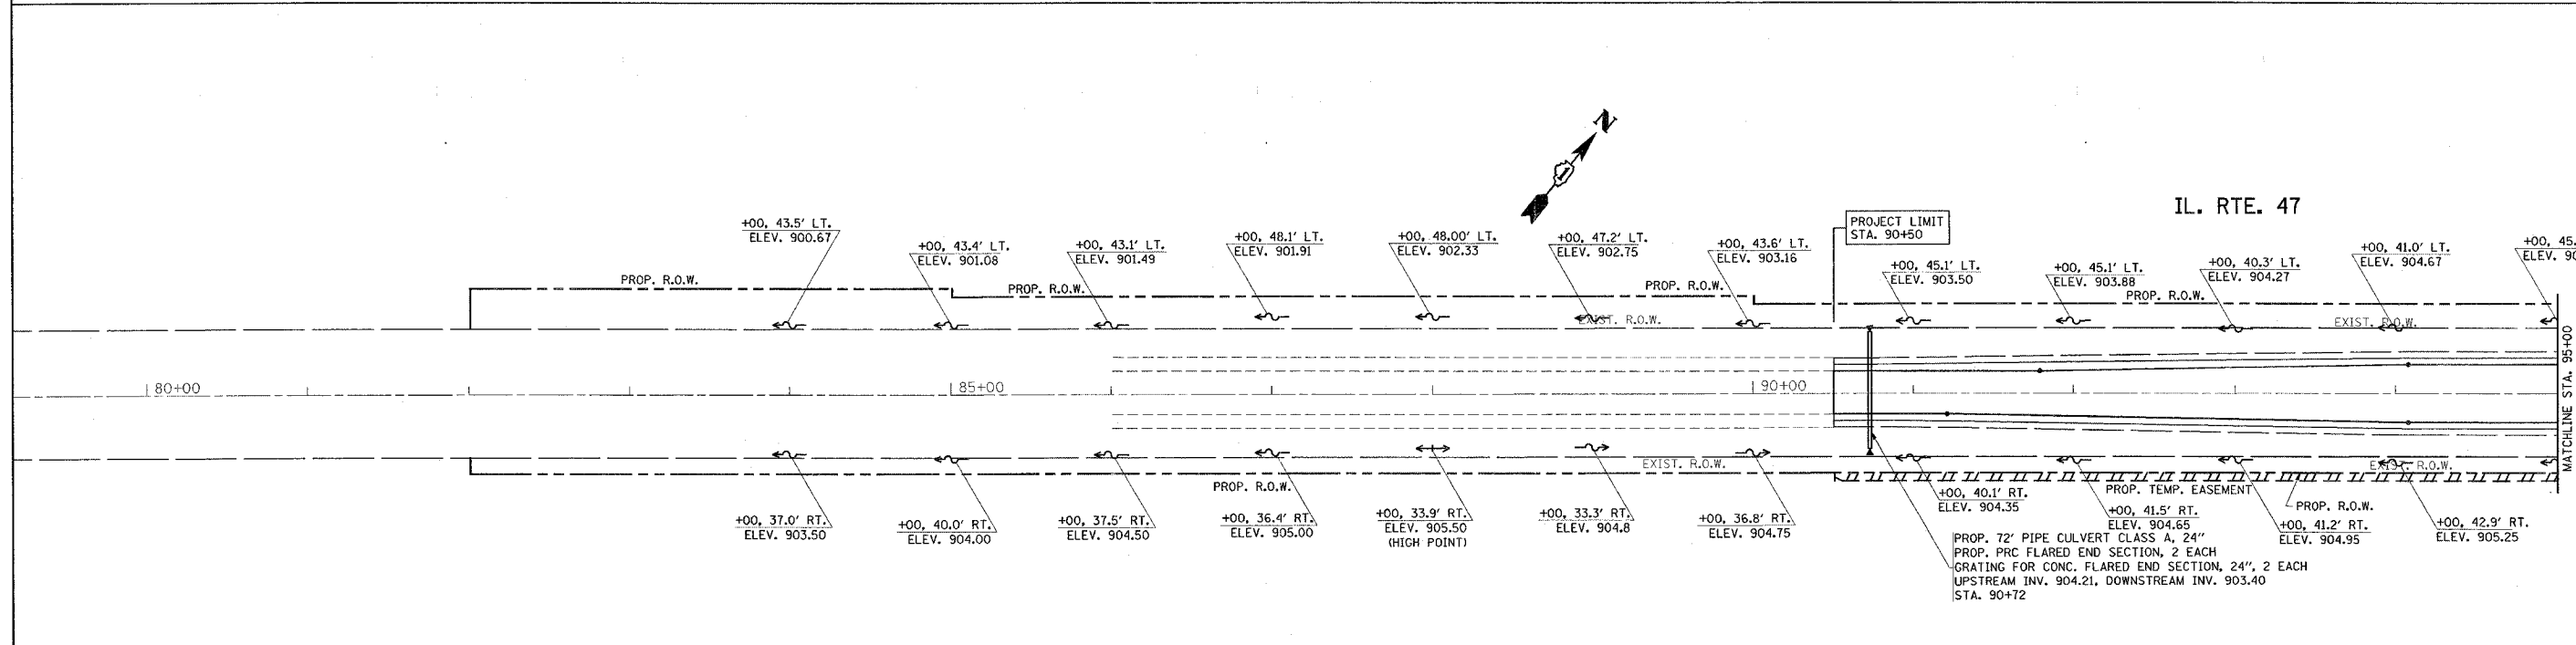


F.A.P. RTE.	SECTION	COUNTY	TOTAL SHEETS	SHEET NO.
326	106-N-1	KANE	82	18
STA.		TO STA.		
FED. ROAD DIST. NO. 1		ILLINOIS FED. AID PROJECT		

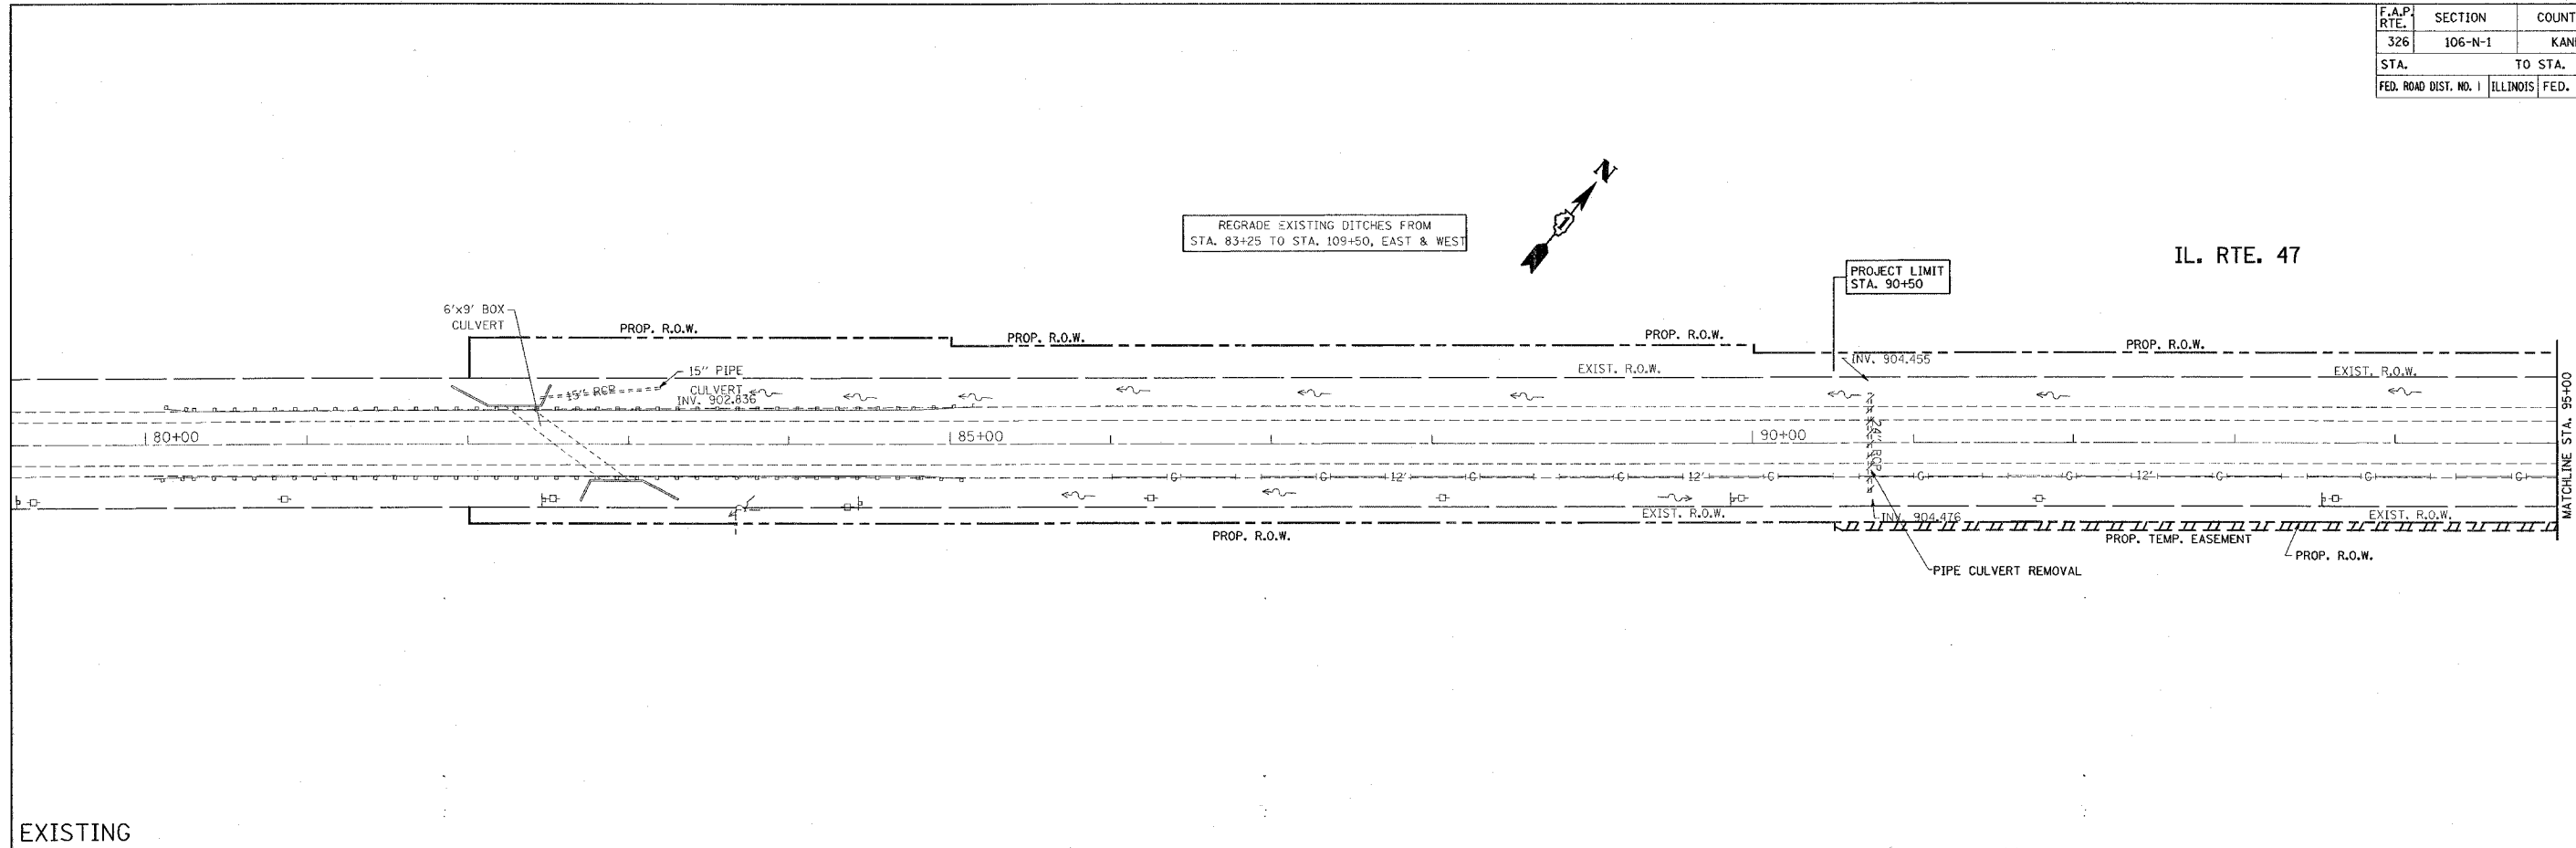

PLOT DATE = 2/8/2007  
 FILE NAME = c:\projects\1108083\ah\_drain.dgn  
 PLOT SCALE = 50.000 / 1" = 50.000'  
 USER NAME = gshindoc

REVISIONS	
NAME	DATE

ILLINOIS DEPARTMENT OF TRANSPORTATION  
 IL. RTE. 47 AT BIG TIMBER ROAD  
 EXISTING AND PROPOSED  
 DRAINAGE AND UTILITY PLAN  
 SCALE: 1"=50'  
 DATE 2/8/2007  
 DRAWN BY  
 CHECKED BY

PROPOSED