



F.A.P. RTE.	SECTION	COUNTY	TOTAL SHEETS	SHEET NO.
326	106-N-1	KANE	82	22
STA.		TO STA.		
FED. ROAD DIST. NO. 1		ILLINOIS FED. AID PROJECT		

BIG TIMBER ROAD

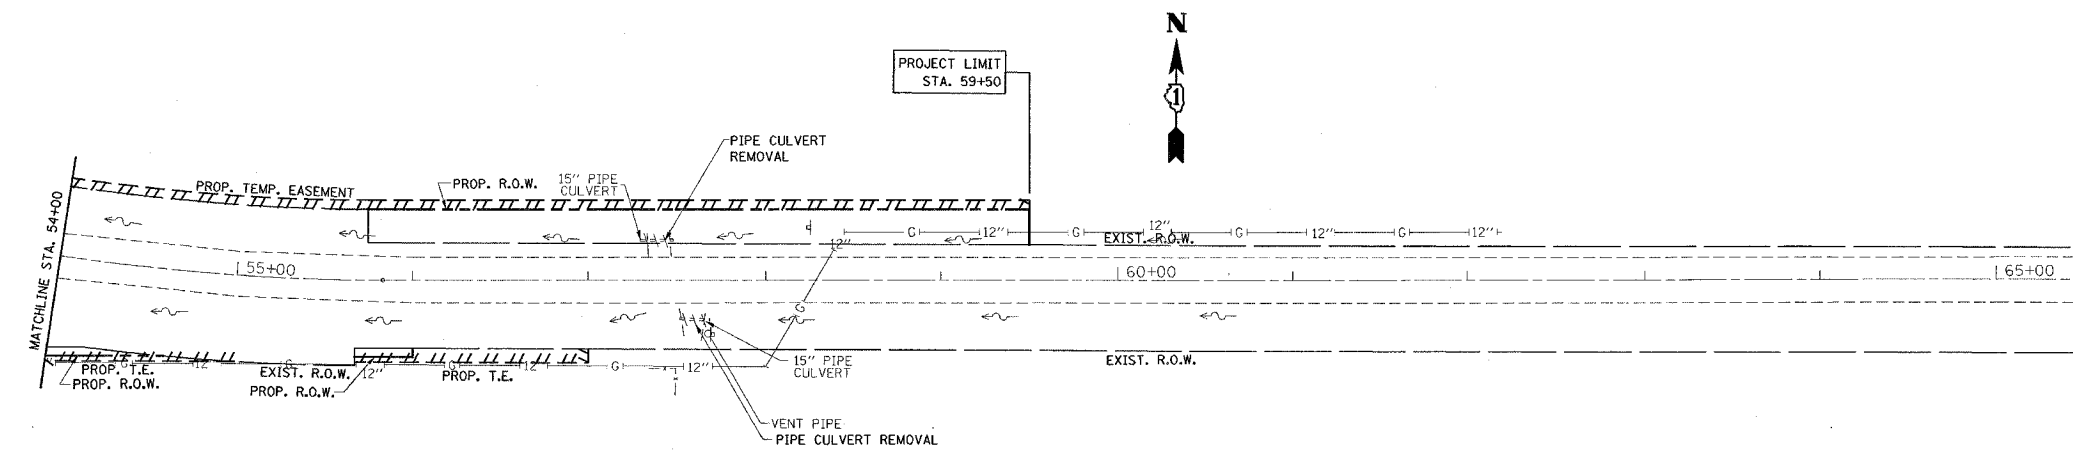

EXISTING

BIG TIMBER ROAD

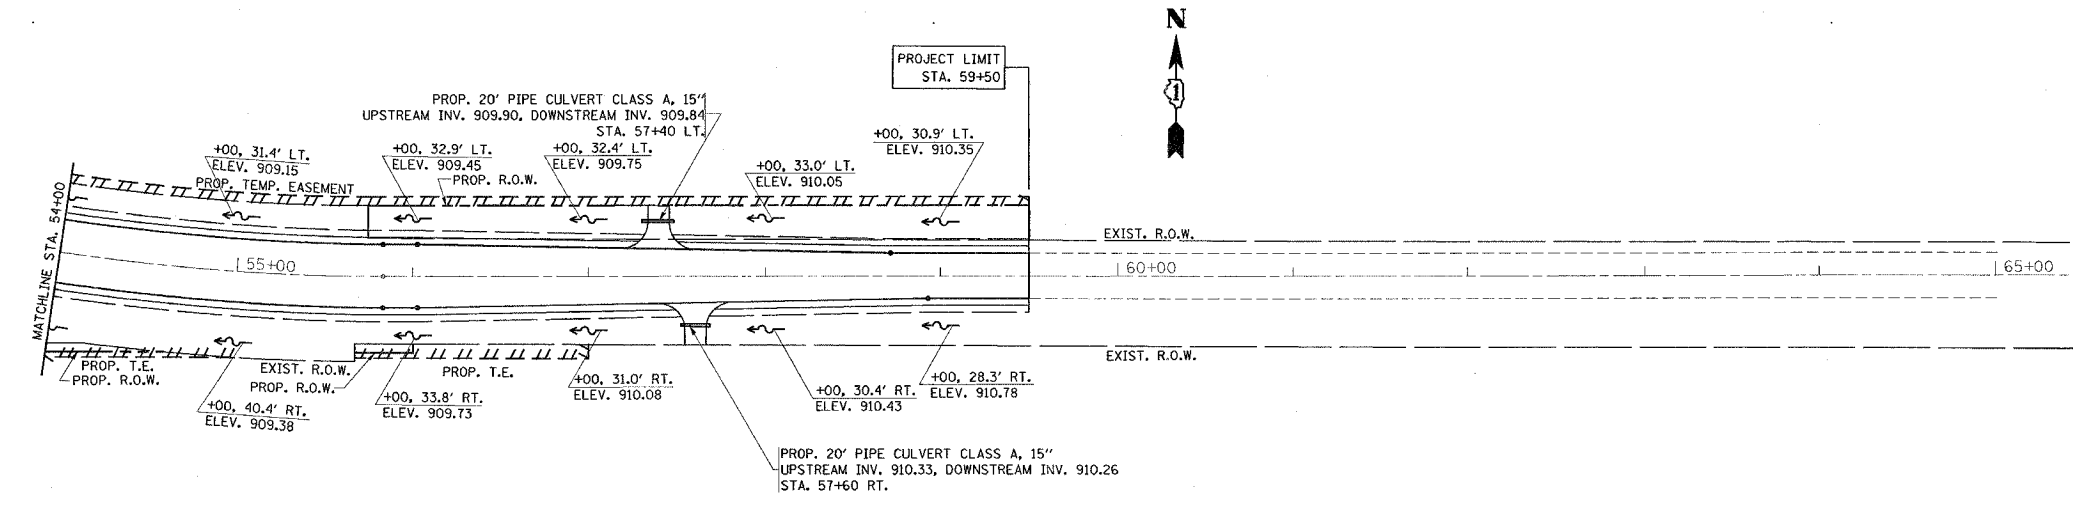

PROPOSED

PLOT DATE = 2/8/2007
 FILE NAME = c:\p\c\m\c\1108083\ah_drain.dgn
 PLOT SCALE = 80.0000 / 1 IN.
 USER NAME = gpatton001

REVISIONS	
NAME	DATE

ILLINOIS DEPARTMENT OF TRANSPORTATION
 BIG TIMBER ROAD AT IL. RTE. 47
 EXISTING AND PROPOSED
 DRAINAGE AND UTILITY PLAN
 SCALE: 1"=50'
 DATE 2/8/2007
 DRAWN BY
 CHECKED BY