


F.A.P. RTE.	SECTION	COUNTY	TOTAL SHEETS	SHEET NO.
326	106-N-1	KANE	82	23A
STA.		TO STA.		
FED. ROAD DIST. NO. 1		ILLINOIS	FED. AID PROJECT	

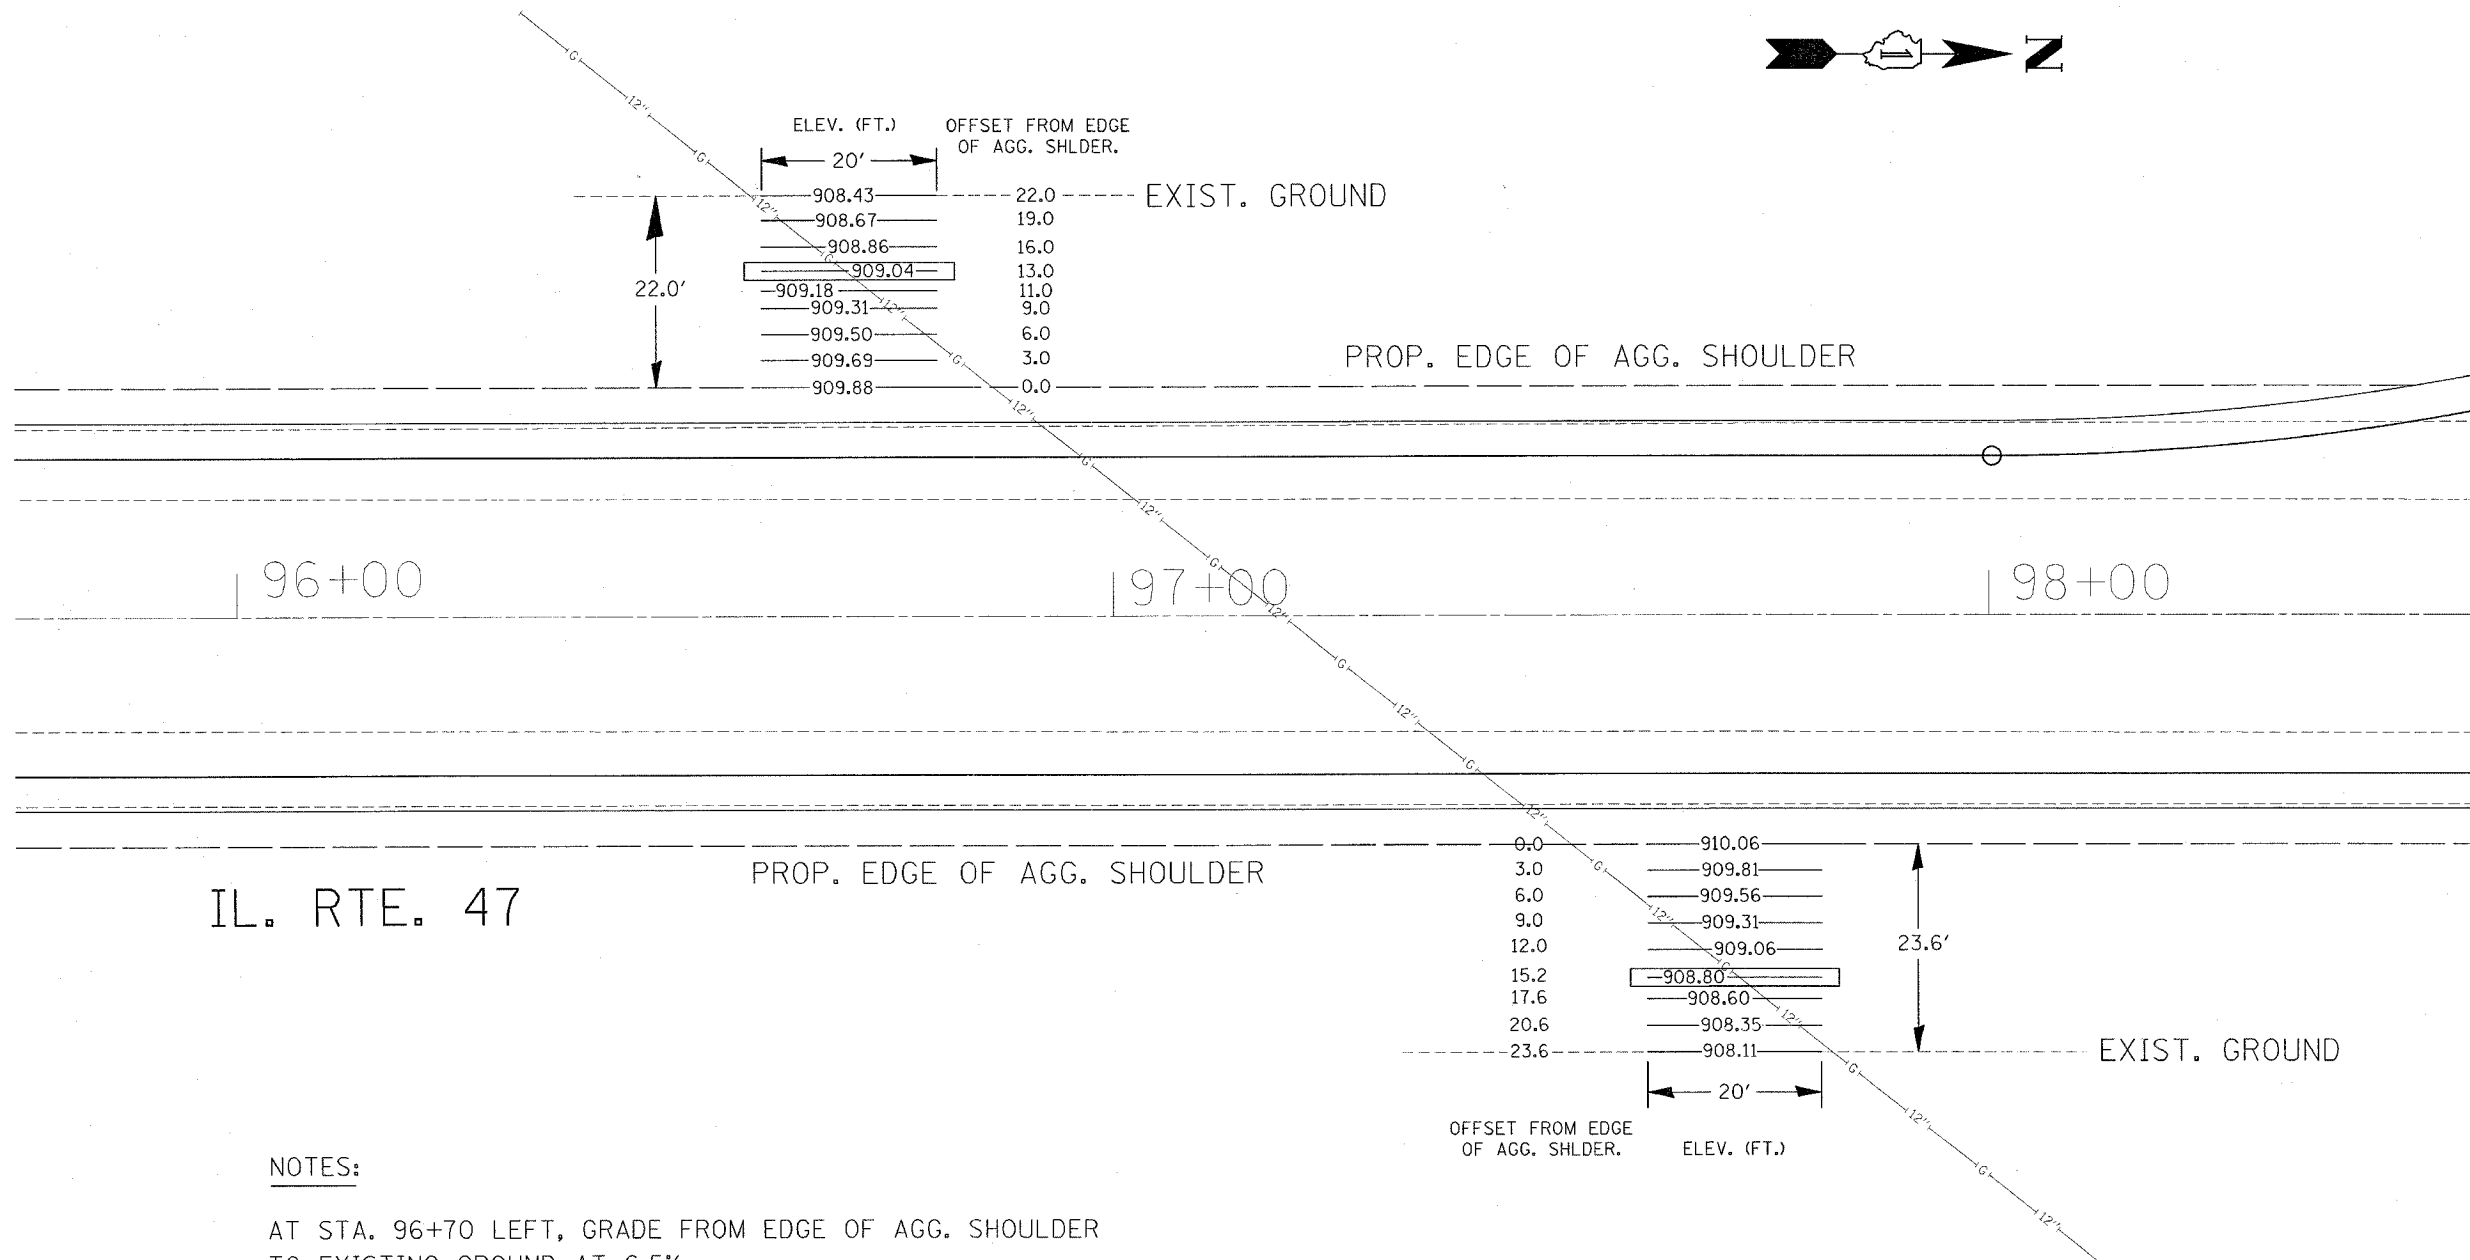

IL. RTE. 47

NOTES:

AT STA. 96+70 LEFT, GRADE FROM EDGE OF AGG. SHOULDER TO EXISTING GROUND AT 6.5%.

AT STA. 97+71 RIGHT, GRADE FROM EDGE OF AGG. SHOULDER TO EXISTING GROUND AT 8.3%.

PROPOSED ELEVATIONS SHOULD ACCOUNT FOR PLACEMENT OF TOPSOIL.

REVISIONS	
NAME	DATE

ILLINOIS DEPARTMENT OF TRANSPORTATION
**IL 47 AT BIG TIMBER RD.
SUGGESTED CULVERT GRADING PLAN**

REV. 2

SCALE: 1"=10'
DATE

DRAWN BY
CHECKED BY