



| F.A.I. RTE. | SECTION | COUNTY | TOTAL SHEETS | SHEET NO. |
|---------------------|--------------|---------------------------|--------------|-----------|
| 55 | 99 (1&2) WRS | WILL | 334 | 46 |
| STA. 217+00.00 | | TO STA. 232+00.00 | | |
| FED. ROAD DIST. NO. | | ILLINOIS FED. AID PROJECT | | |

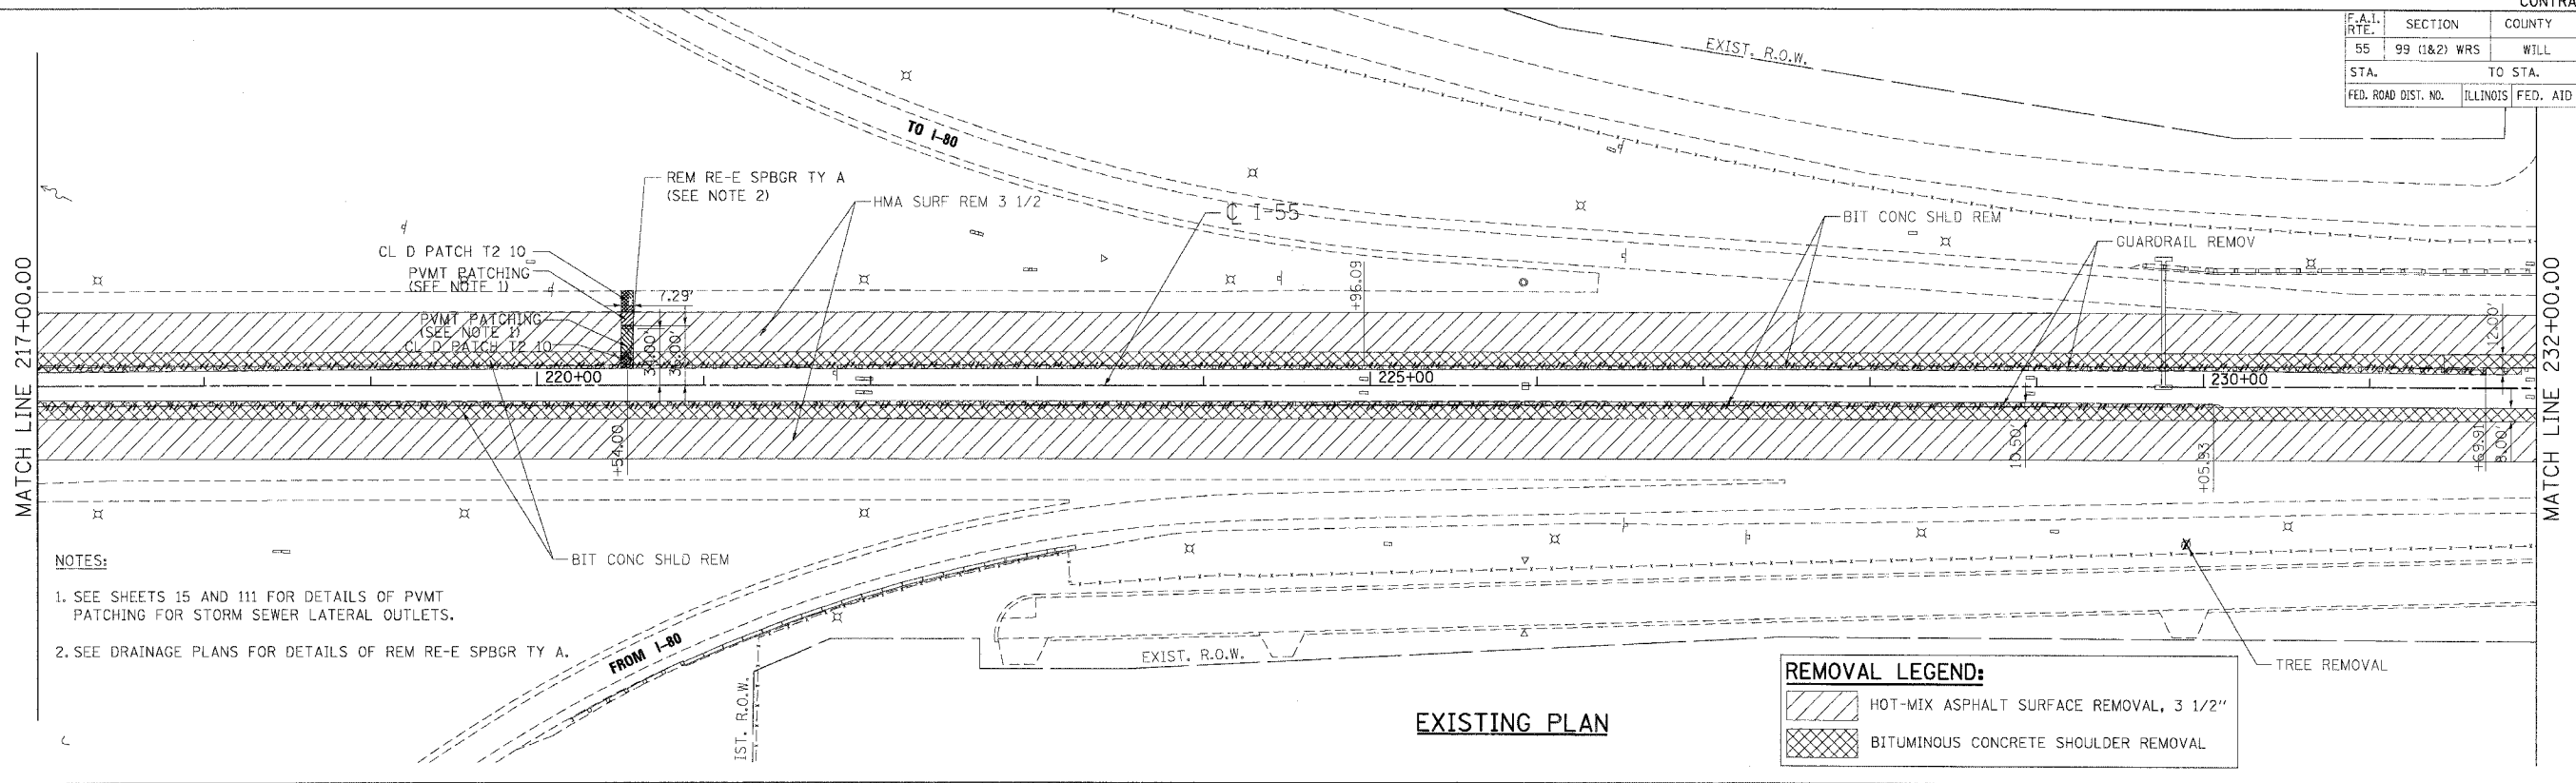

- NOTES:
- SEE SHEETS 15 AND 111 FOR DETAILS OF PVMT PATCHING FOR STORM SEWER LATERAL OUTLETS.
 - SEE DRAINAGE PLANS FOR DETAILS OF REM RE-E SPBGR TY A.

EXISTING PLAN

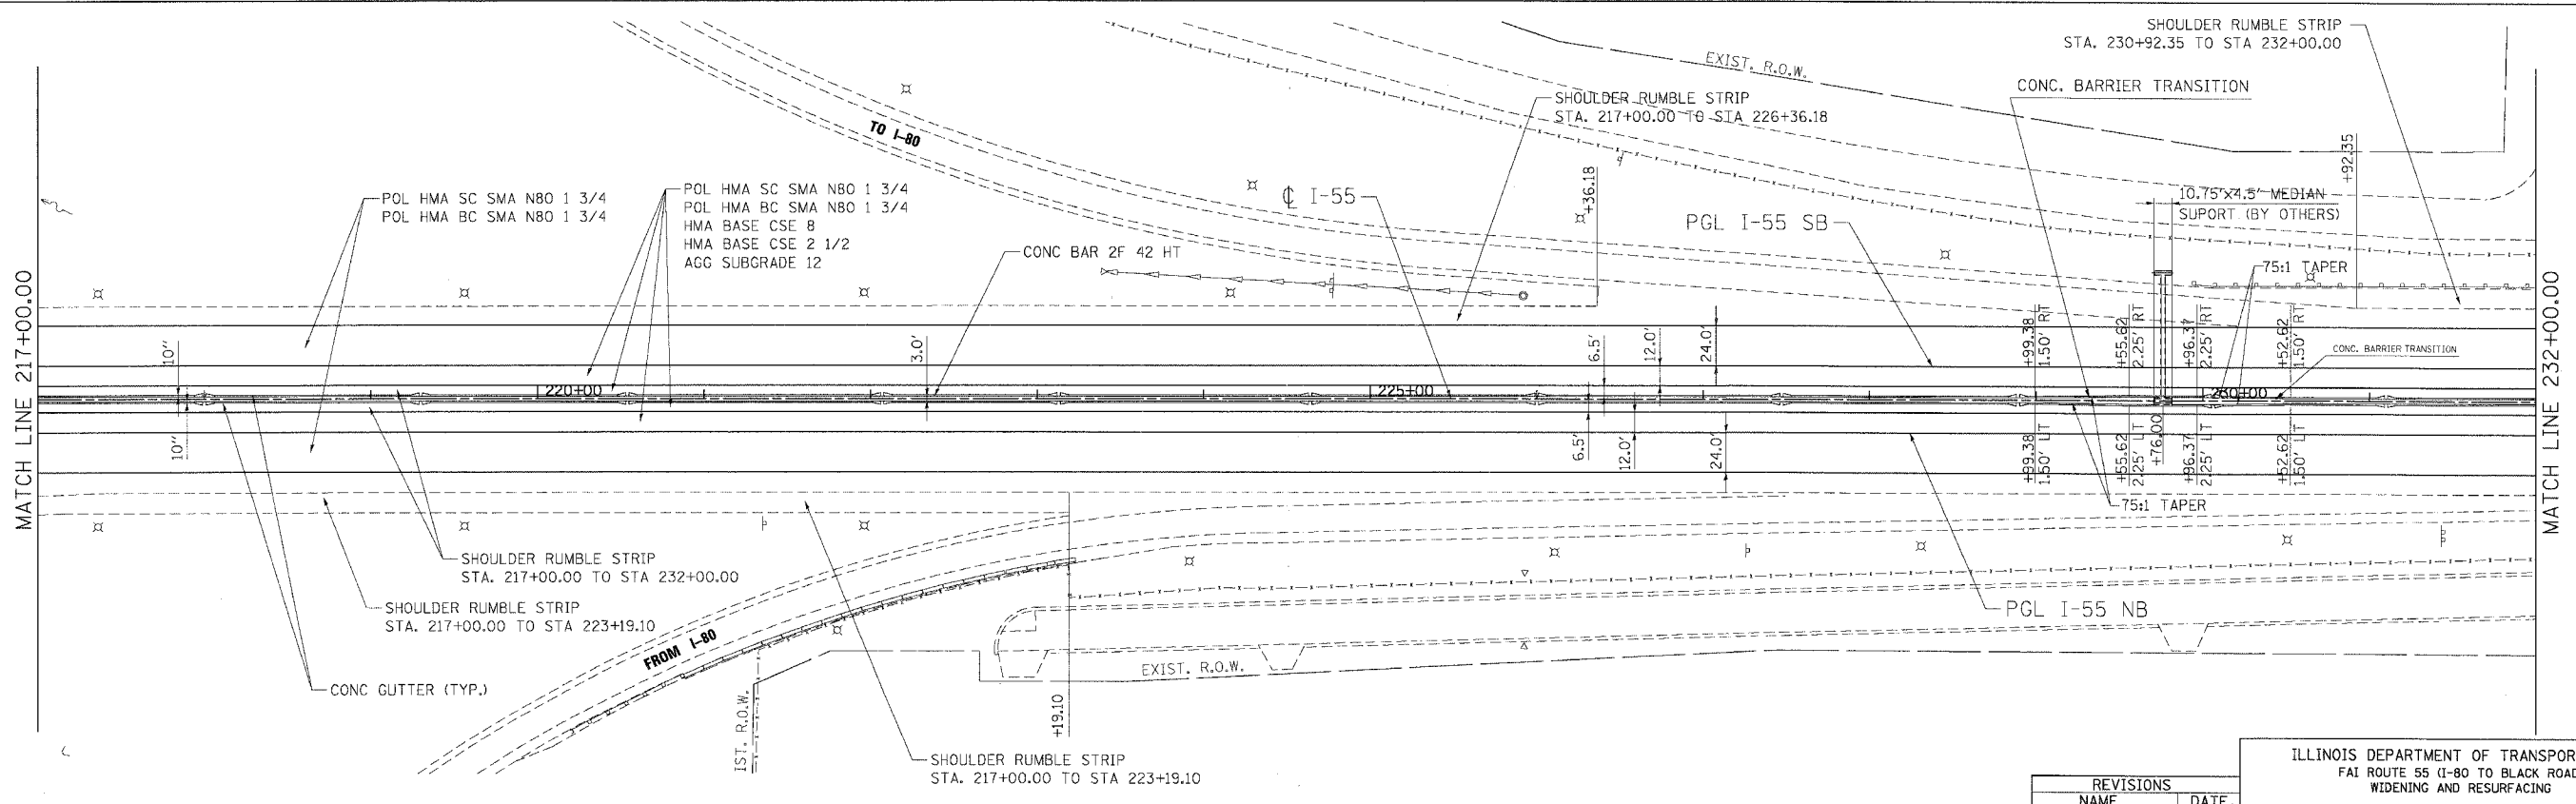

PROPOSED PLAN

| REVISIONS | |
|-----------|------|
| NAME | DATE |
| | |
| | |
| | |
| | |
| | |

ILLINOIS DEPARTMENT OF TRANSPORTATION
 FAI ROUTE 55 (I-80 TO BLACK ROAD)
 WIDENING AND RESURFACING

ROADWAY PLAN
FAI 55
STA. 217+00.00 TO STA. 232+00.00

SCALE: 1"=50'
 DATE 03/15/07
 DRAWN BY AG
 CHECKED BY DDH

TENG
 TENG & ASSOCIATES, INC.
 ENGINEERS/ARCHITECTS/PLANNERS
 CHICAGO, ILLINOIS

PLOT DATE = 03/15/07
 FILE NAME = #FAI55#
 PLOT SCALE = #SCALE#
 USER NAME = #USER#