



 


CONTRACT NO. 62896				
F.A.P. RTE.	SECTION	COUNTY	TOTAL SHEETS	SHEET NO.
55	99 (1&2) WRS-1	WILL.	227	81
STA. 589+13.80		TO STA. 607+00		
FED. ROAD DIST. NO.	ILLINOIS	FED. AID PROJECT		
EC-02 OF 06				

- LEGEND**
-  TEMPORARY EROSION CONTROL SEEDING WITH MULCH METHOD 2
 -  SEDIMENT CONTROL, SILT FENCE
 -  INLET AND PIPE PROTECTION
 -  TEMPORARY DITCH CHECK


END CONSTRUCTION CONTRACT NO. 62896
 CONTRACT NO. 60B86 BY OTHERS

 

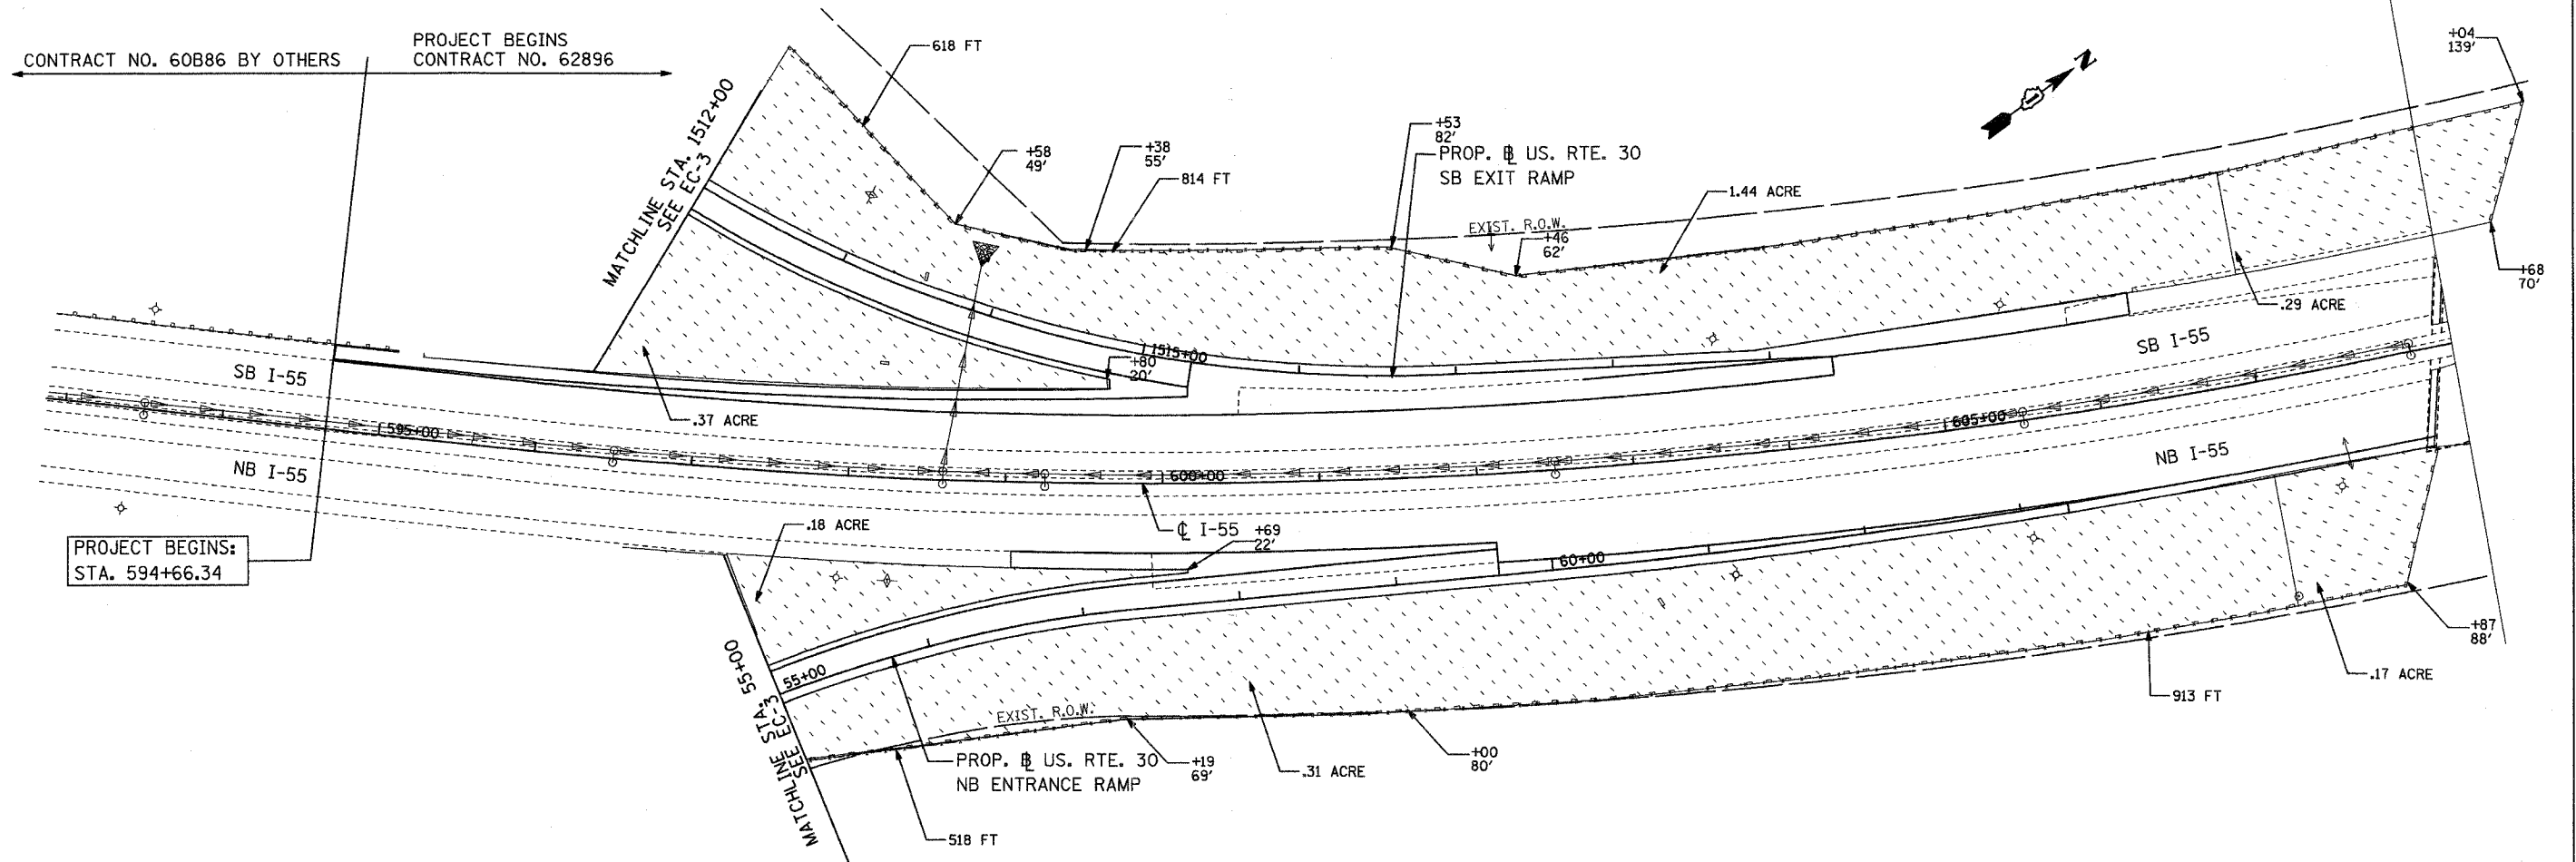PROJECT BEGINS:
STA. 594+66.34

PROJECT BEGINS
CONTRACT NO. 62896

CONTRACT NO. 60B86 BY OTHERS

 

PD PARSONS BRINCKERHOFF

SMITH ENGINEERING CONSULTANTS, INC.
www.smithengineering.com

REVISIONS	
NAME	DATE

ILLINOIS DEPARTMENT OF TRANSPORTATION

FBI ROUTE 55
US 30 (PLAINFIELD ROAD) TO 143RD STREET

EROSION AND SEDIMENT CONTROL PLAN

SCALE: 1" = 50'
DATE: 02/23/2007

DRAWN BY: JPA
CHECKED BY: TEH

FINAL