



CONTRACT NO. 62896				
F.A. RTE.	SECTION	COUNTY	TOTAL SHEETS	SHEET NO.
55	99 (I&2) WRS-1	WILL	227	88
STA. 637+00		TO STA. 652+00		
FED. ROAD DIST. NO. ILLINOIS FED. AID PROJECT				
DRU-03 OF 10				

CONTRACT NO. 60B86 BY OTHERS BEGIN CONSTRUCTION CONTRACT NO. 62896

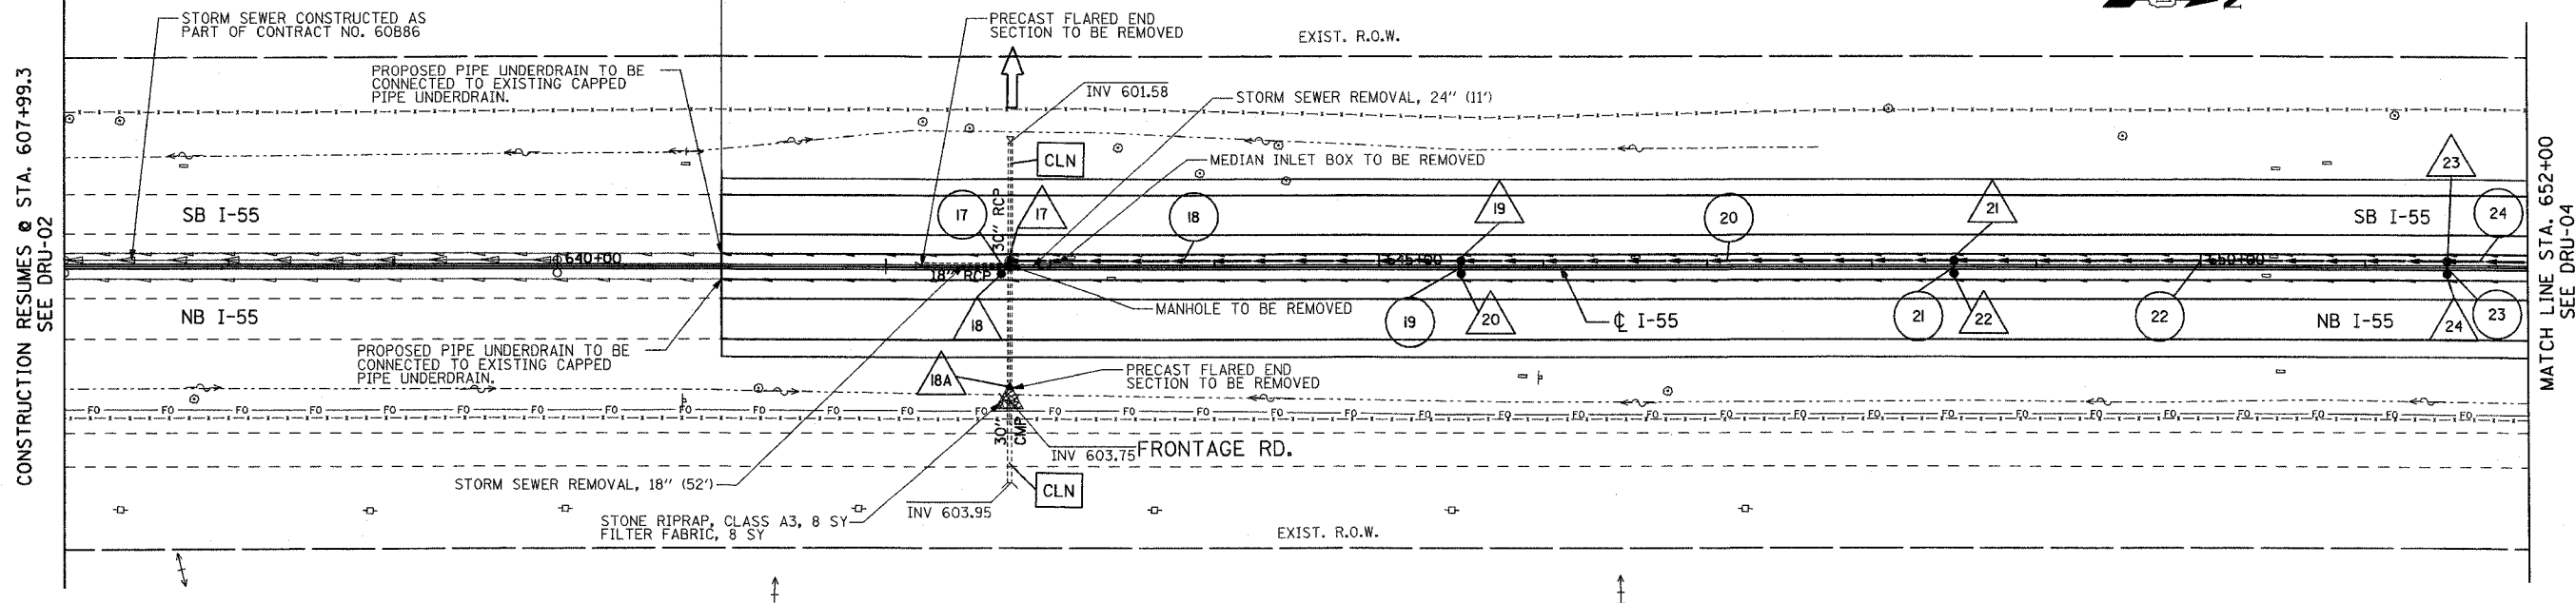

CONSTRUCTION RESUMES @ STA. 607+99.3
SEE DRU-02

MATCH LINE STA. 652+00
SEE DRU-04

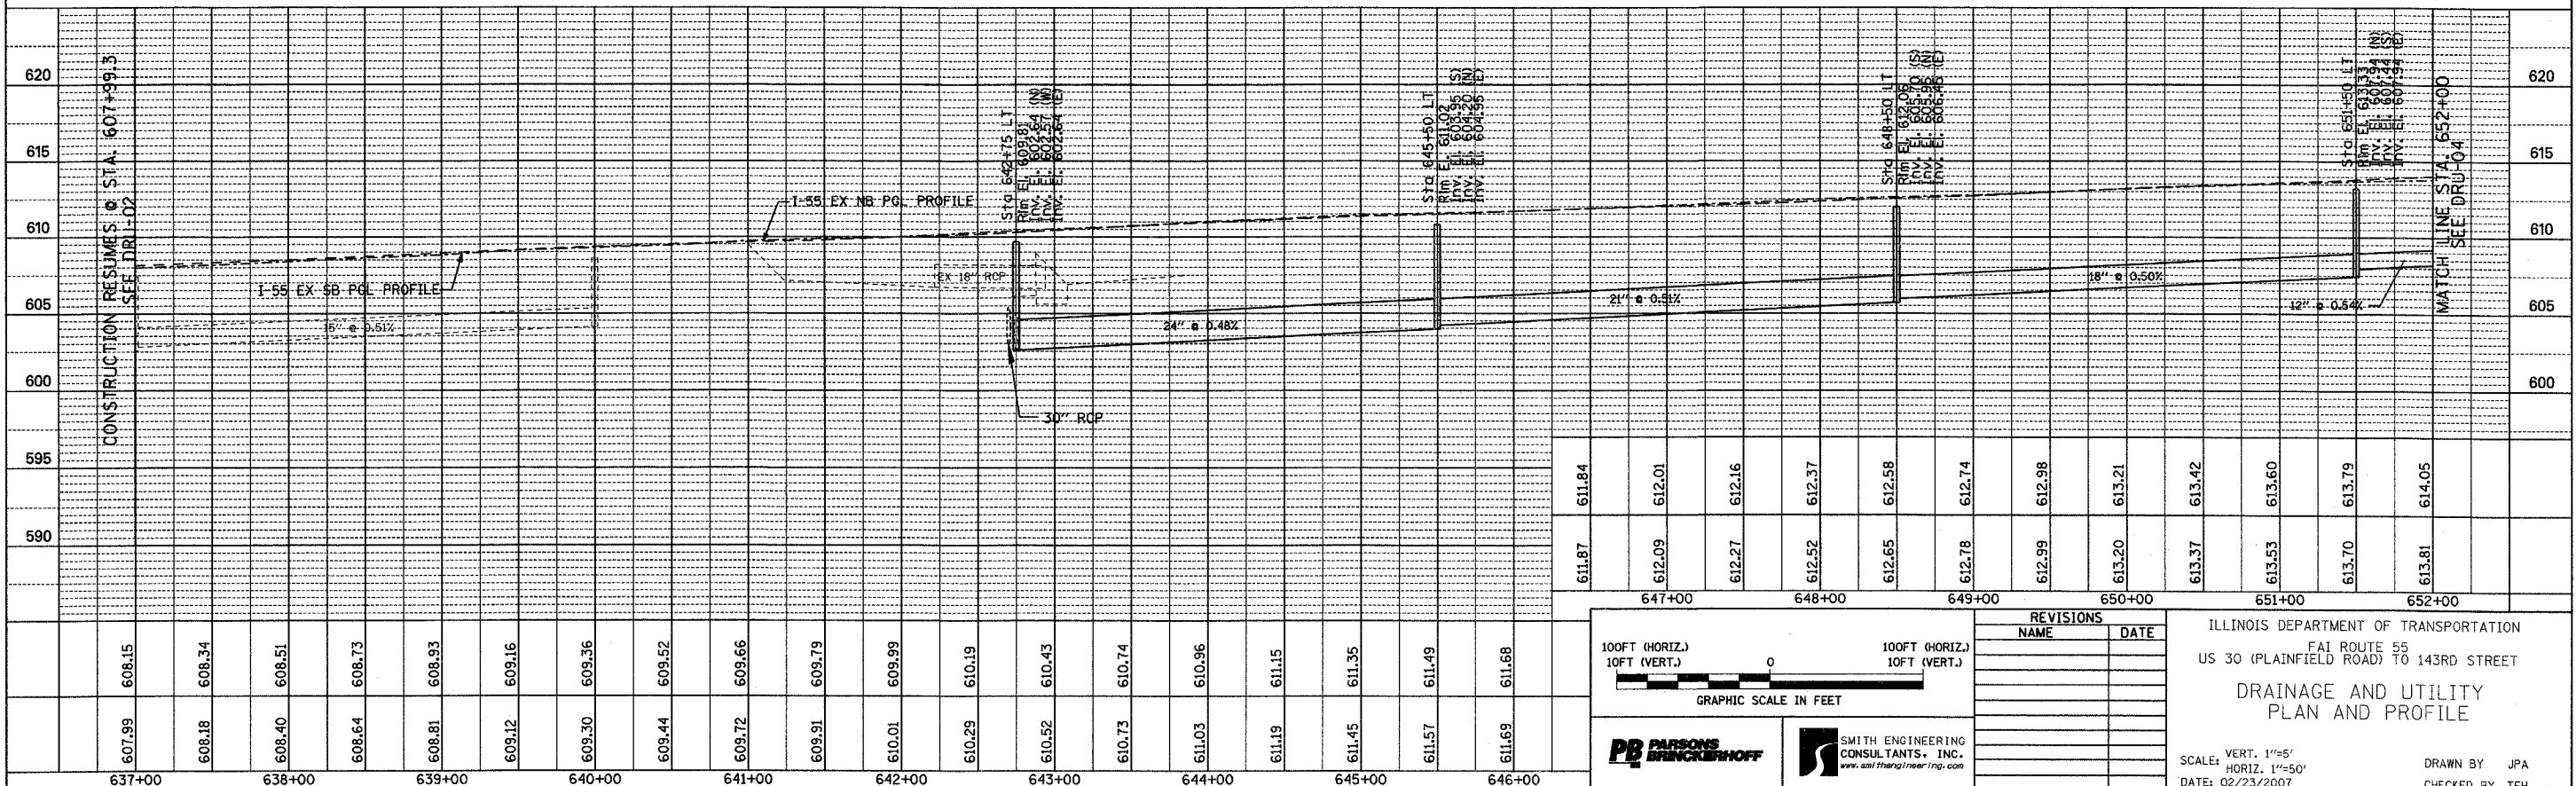

CONSTRUCTION RESUMES @ STA. 607+99.3
SEE DRU-02

MATCH LINE STA. 652+00
SEE DRU-04

100FT (HORIZ.)
10FT (VERT.)

GRAPHIC SCALE IN FEET

REVISIONS	
NAME	DATE

ILLINOIS DEPARTMENT OF TRANSPORTATION
FAI ROUTE 55
US 30 (PLAINFIELD ROAD) TO 143RD STREET

**DRAINAGE AND UTILITY
PLAN AND PROFILE**

SCALE: VERT. 1"=5'
HORIZ. 1"=50'
DATE: 02/23/2007

DRAWN BY JPA
CHECKED BY TEH

FINAL