
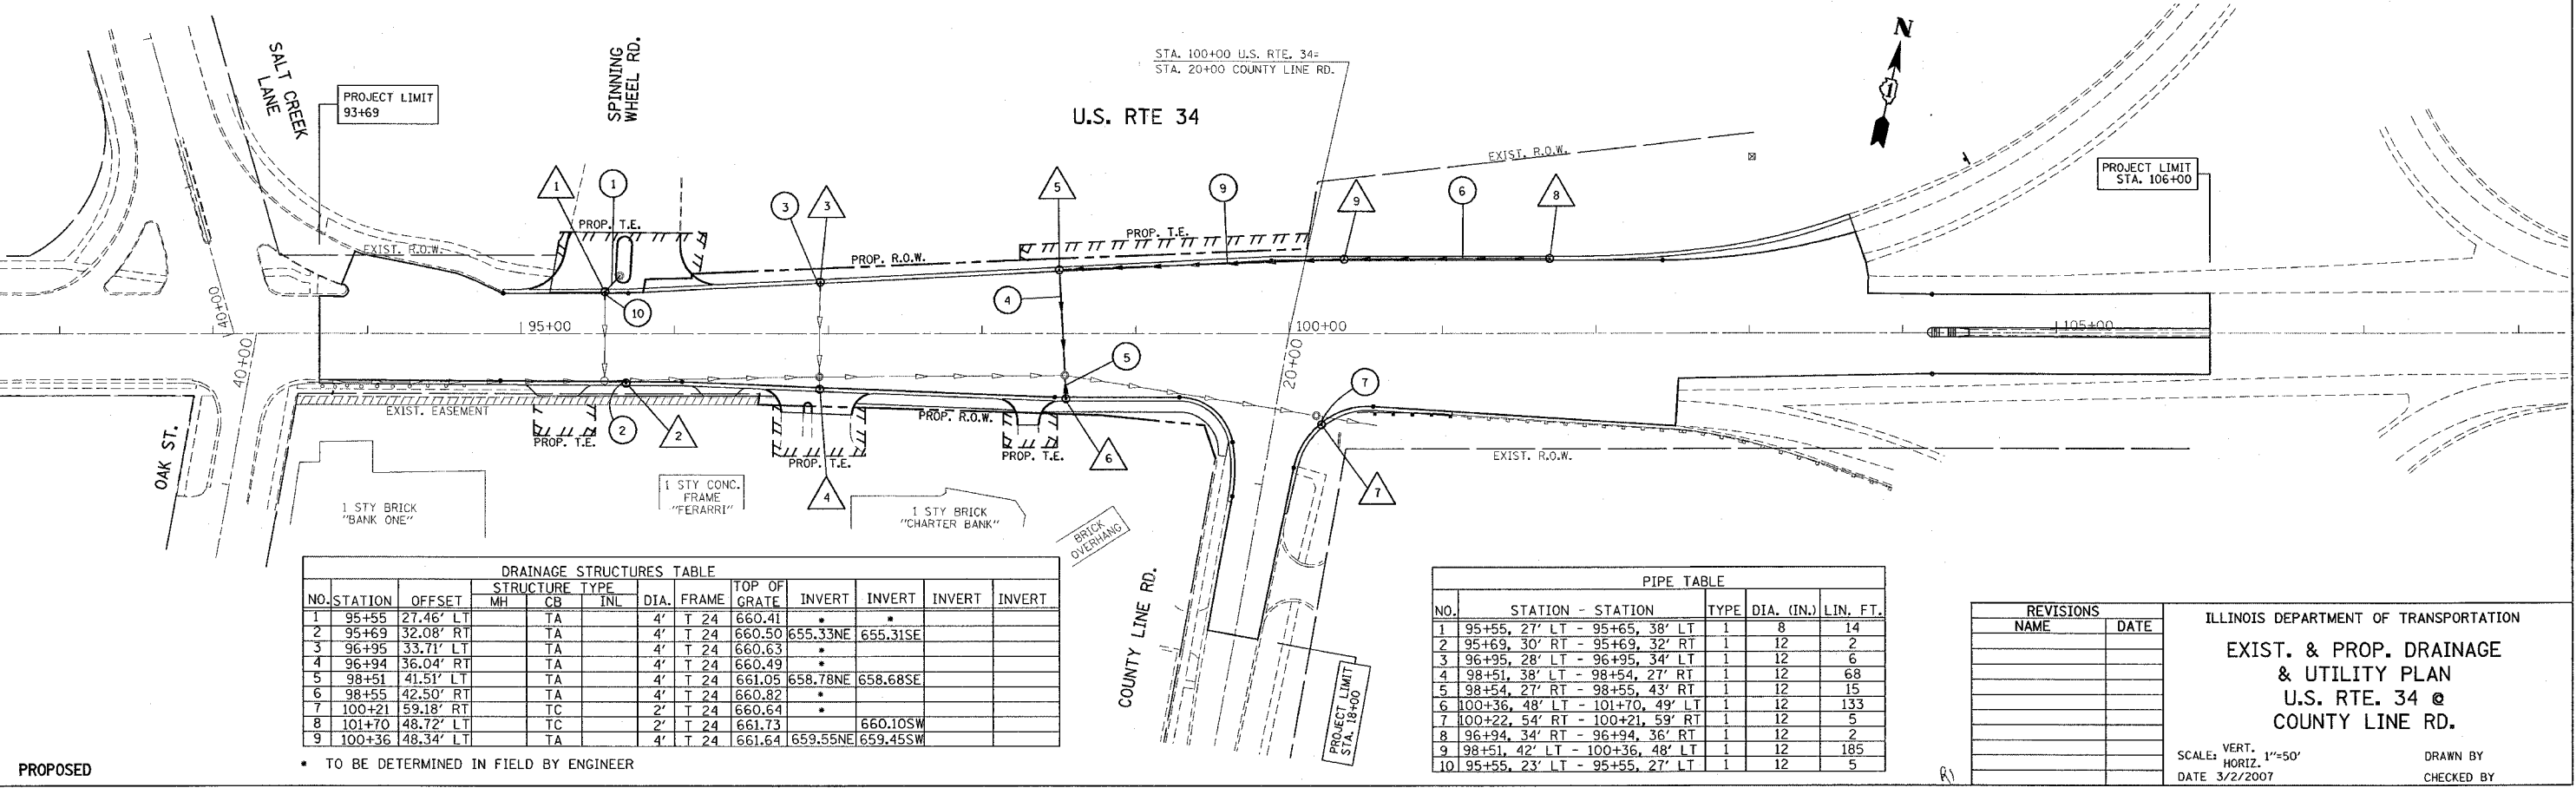


*REF-edr01
*REF-pdr01

CONTRACT NO. 62911

F.A.P. RTE.	SECTION	COUNTY	TOTAL SHEETS	SHEET NO.
311	9 Y-N-2	DUPAGE/COOK	39	16
STA. 92+00		TO STA. 107+00		
FED. ROAD DIST. NO.		ILLINOIS FED. AID PROJECT		

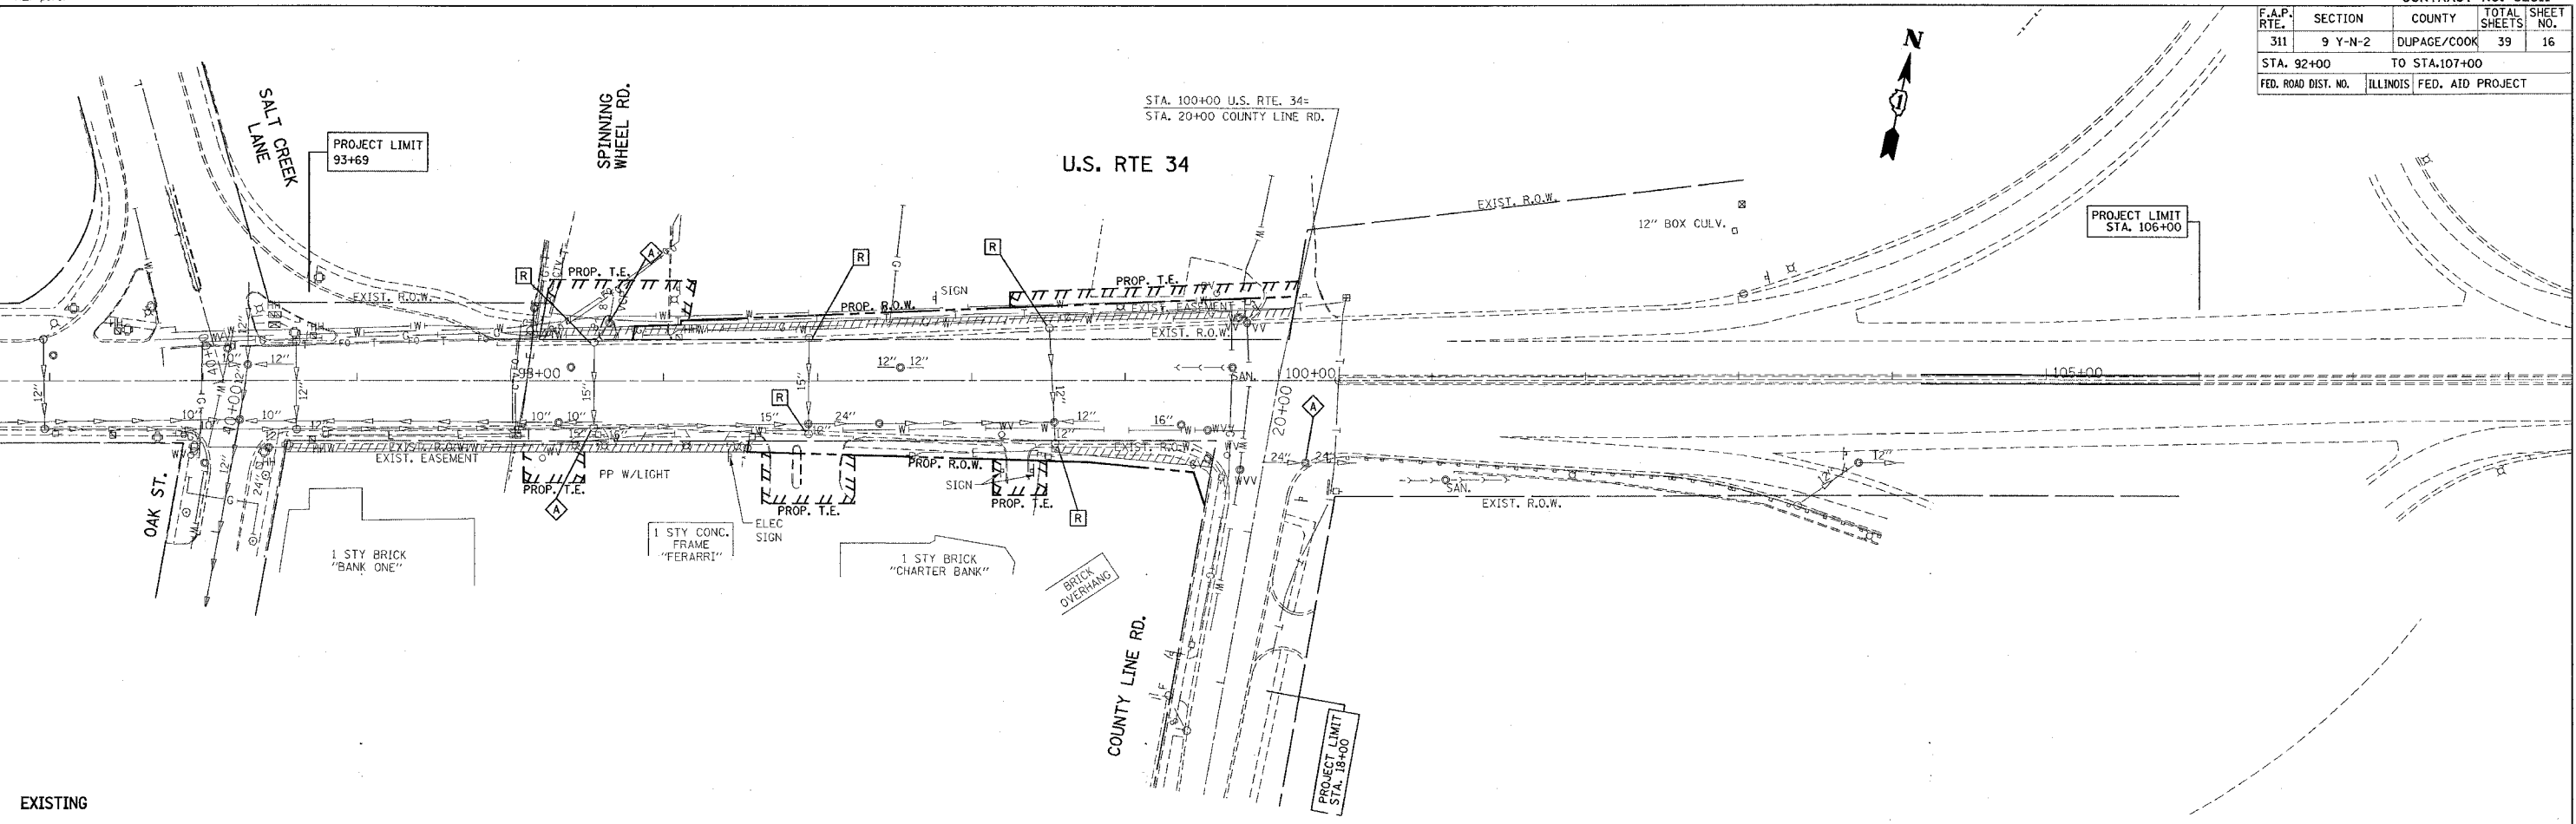

NO.	STATION	OFFSET	STRUCTURE TYPE			DIA.	FRAME	TOP OF GRATE	INVERT	INVERT	INVERT	INVERT
			MH	CB	INL							
1	95+55	27.46' LT	TA			4'	T 24	660.41				
2	95+69	32.08' RT	TA			4'	T 24	660.50	655.33NE	655.31SE		
3	96+95	33.71' LT	TA			4'	T 24	660.63				
4	96+94	36.04' RT	TA			4'	T 24	660.49				
5	98+51	41.51' LT	TA			4'	T 24	661.05	658.78NE	658.68SE		
6	98+55	42.50' RT	TA			4'	T 24	660.82				
7	100+21	59.18' RT	TC			2'	T 24	660.64				
8	101+70	48.72' LT	TC			2'	T 24	661.73		660.10SW		
9	100+36	148.34' LT	TA			4'	T 24	661.64	659.55NE	659.45SW		

NO.	STATION - STATION	TYPE	DIA. (IN.)	LIN. FT.
2	95+69, 30' RT - 95+69, 32' RT	1	12	2
3	96+95, 28' LT - 96+95, 34' LT	1	12	6
4	98+51, 38' LT - 98+54, 27' RT	1	12	68
5	98+54, 27' RT - 98+55, 43' RT	1	12	15
6	100+36, 48' LT - 101+70, 49' LT	1	12	133
7	100+22, 54' RT - 100+21, 59' RT	1	12	5
8	96+94, 34' RT - 96+94, 36' RT	1	12	2
9	98+51, 42' LT - 100+36, 48' LT	1	12	185
10	95+55, 23' LT - 95+55, 27' LT	1	12	5

NAME	DATE

ILLINOIS DEPARTMENT OF TRANSPORTATION
EXIST. & PROP. DRAINAGE & UTILITY PLAN
U.S. RTE. 34 @
COUNTY LINE RD.
 SCALE: VERT. 1"=50'
 DATE 3/2/2007
 DRAWN BY
 CHECKED BY

PLOT DATE = 3/2/2007
 FILE NAME = c:\projects\10189\311.dwg, dman, b.dgn
 PLOT SCALE = 1/8"=1'-0"
 USER NAME = drvskg

• TO BE DETERMINED IN FIELD BY ENGINEER