
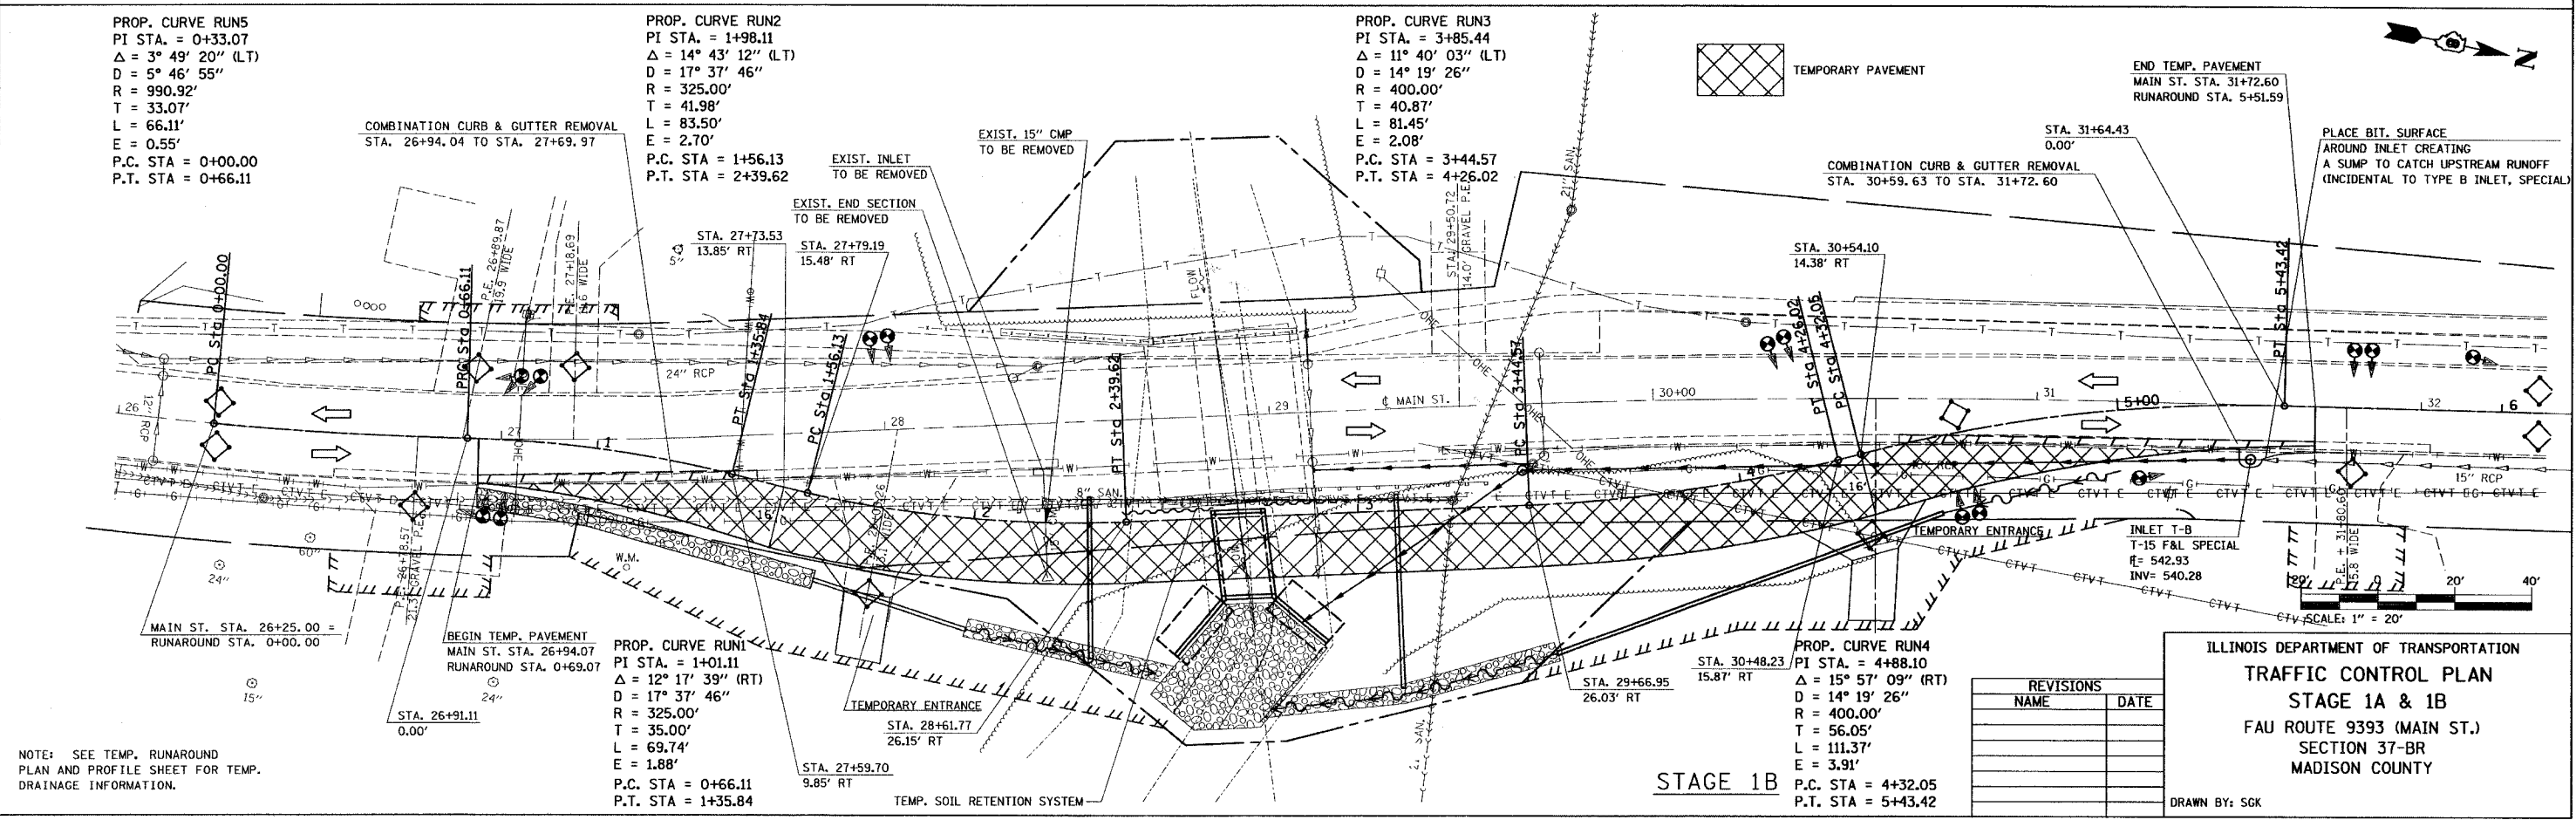


F.A.U. RTE.	SECTION	COUNTY	TOTAL SHEETS	SHEET NO.
9393	37-BR	MADISON	38	8
STA.		TO STA.		
FED. ROAD DIST. NO.		ILLINOIS FED. AID PROJECT		
CONTRACT NO. 76304				

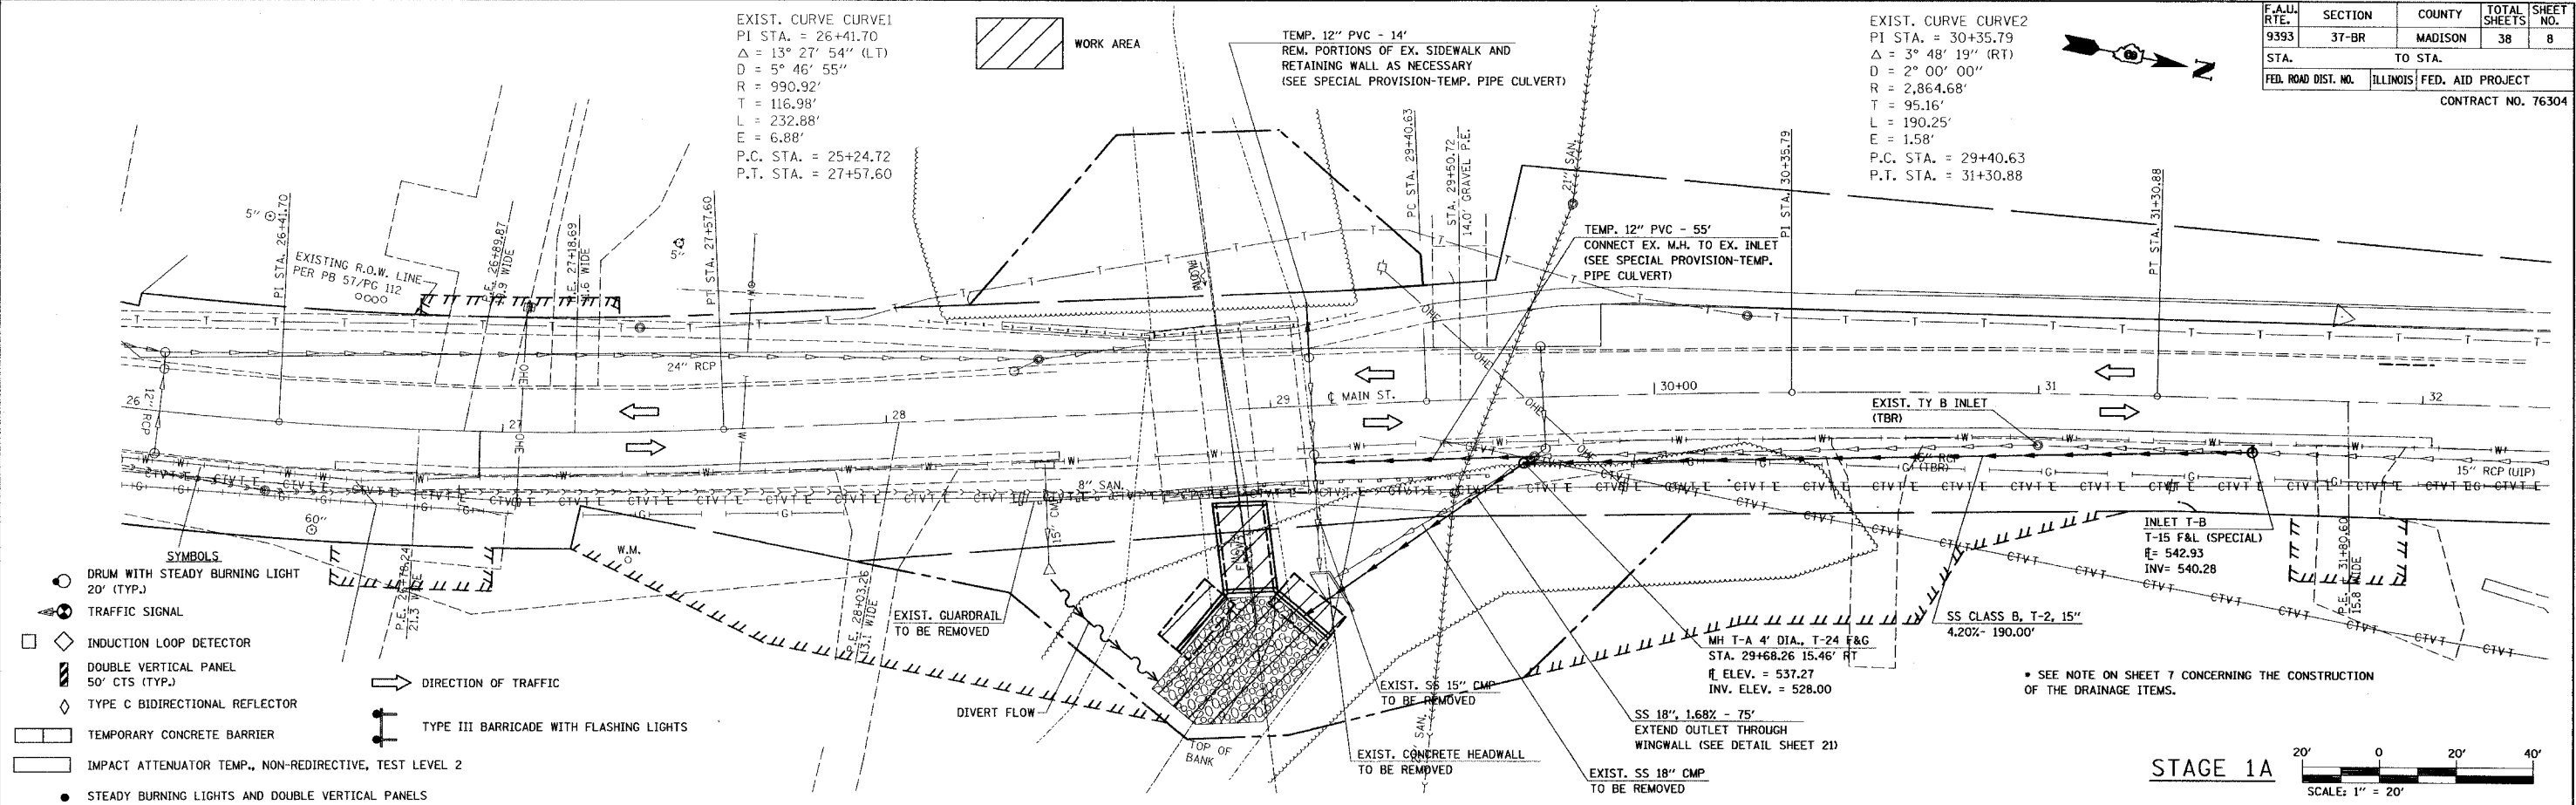

NOTE: SEE TEMP. RUNAROUND PLAN AND PROFILE SHEET FOR TEMP. DRAINAGE INFORMATION.

REVISIONS	
NAME	DATE

ILLINOIS DEPARTMENT OF TRANSPORTATION  
**TRAFFIC CONTROL PLAN**  
 STAGE 1A & 1B  
 FAU ROUTE 9393 (MAIN ST.)  
 SECTION 37-BR  
 MADISON COUNTY  
 DRAWN BY: SCK