



F.A.U. RTE.	SECTION	COUNTY	TOTAL SHEETS	SHEET NO.
9393	37-BR	MADISON	38	26
STA.	TO STA.			
FED. ROAD DIST. NO.	ILLINOIS	FED. AID PROJECT		
CONTRACT NO. 76304				

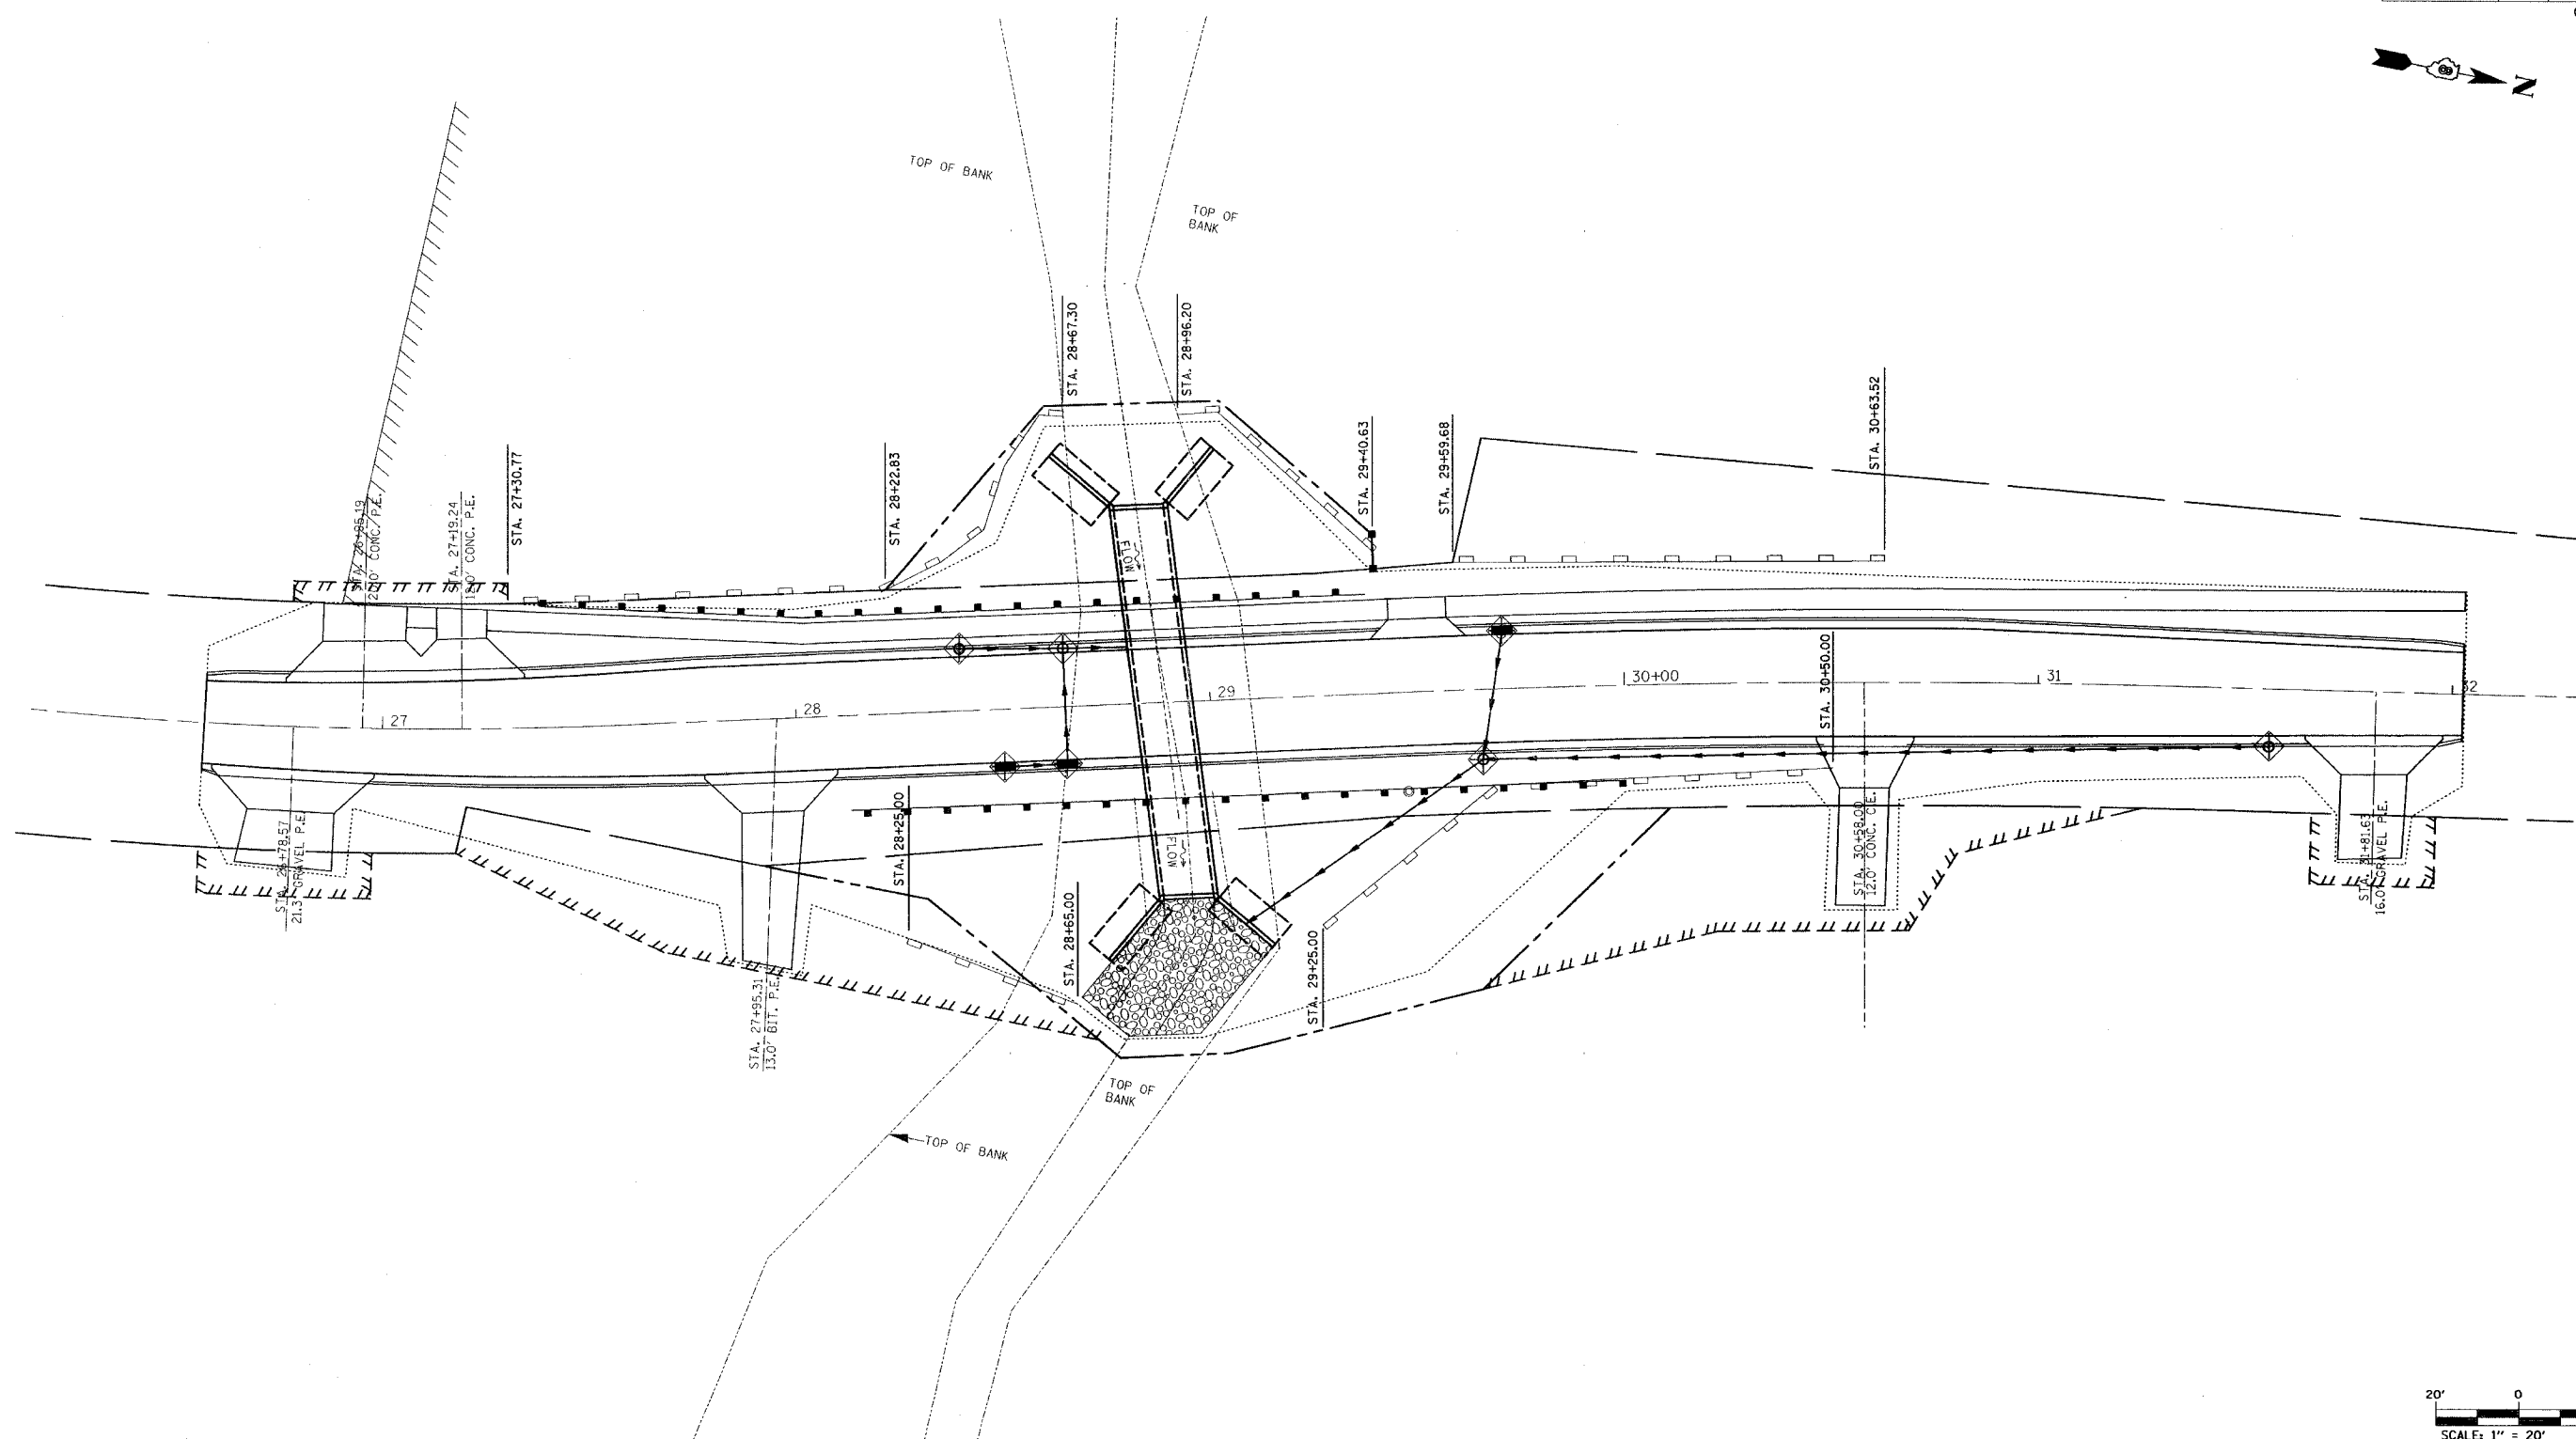

LEGEND

- ⊕ INLET AND PIPE PROTECTION
- ⊕ TEMPORARY DITCH CHECKS
- PERIMETER EROSION CONTROL BARRIER
- ▨ AGGREGATE DITCH, 12"
- ▨ EROSION CONTROL BLANKET

 

REVISIONS	
NAME	DATE

ILLINOIS DEPARTMENT OF TRANSPORTATION
STORM WATER POLLUTION PREVENTION PLAN
 FAU ROUTE 9393 (MAIN ST.)
 SECTION 37-BR
 MADISON COUNTY

DRAWN BY: SGK

PLOT DATE: 12/21/2006
 PLOT SCALE: 1" = 20' (1/4")
 USER: NAME