



ROUTE NO.	SECTION	COUNTY	TOTAL SHEETS	SHEET NO.
FAU 1488		COOK	24	6
ILLINOIS PROJECT	M-8003 (571)			
VILLAGE SECTION	05-00016-00-RS			
CONTRACT NO.	83884			



 


EXISTING TOPOGRAPHY

 

- 1 STA. 6+76, 12' RT. INLET, TYPE A, WITH TYPE 1 FRAME, OPEN LID RIM ELEV. 590.30 INV. ELEV. 588.00 (N)
- 2 STA. 6+76, 12' LT. R.D. CATCH BASIN, 4' DIAMETER, WITH TYPE 1 FRAME, OPEN LID RIM ELEV. 590.30 INV. ELEV. 587.87 (S, NW)

PROPOSED IMPROVEMENT

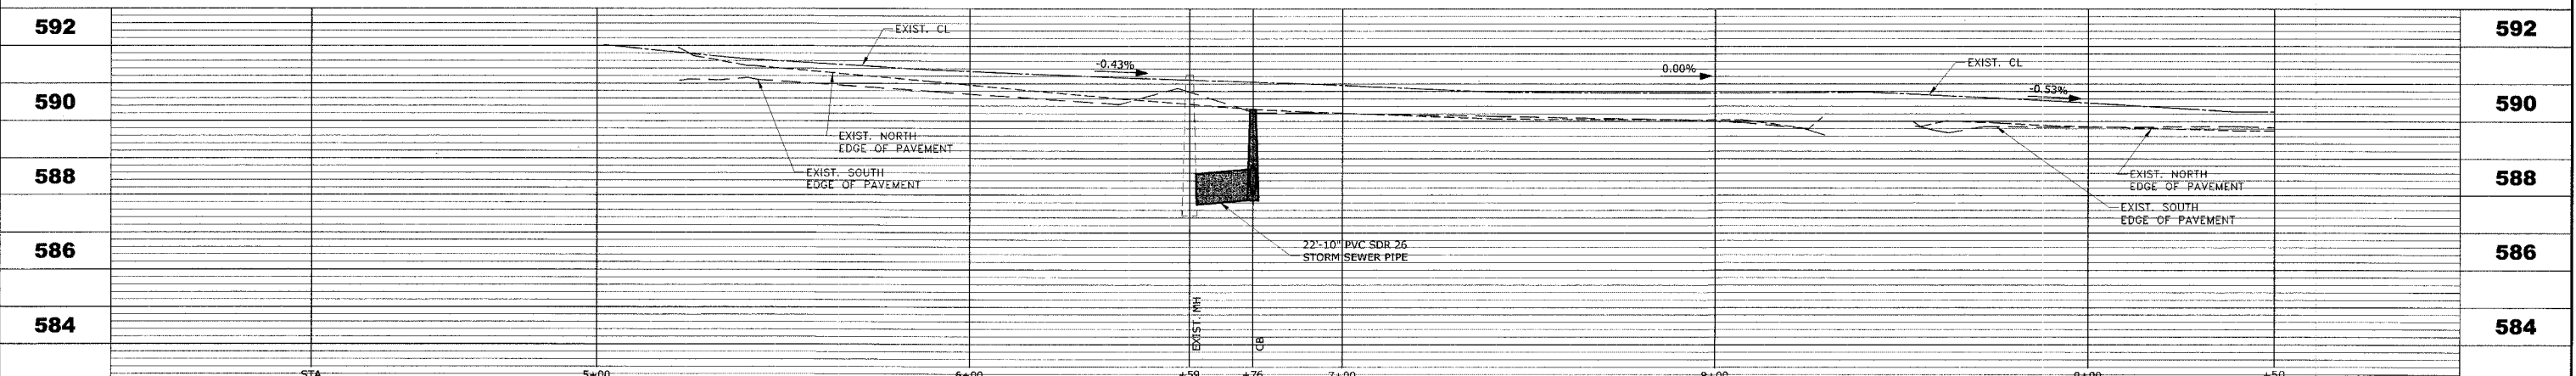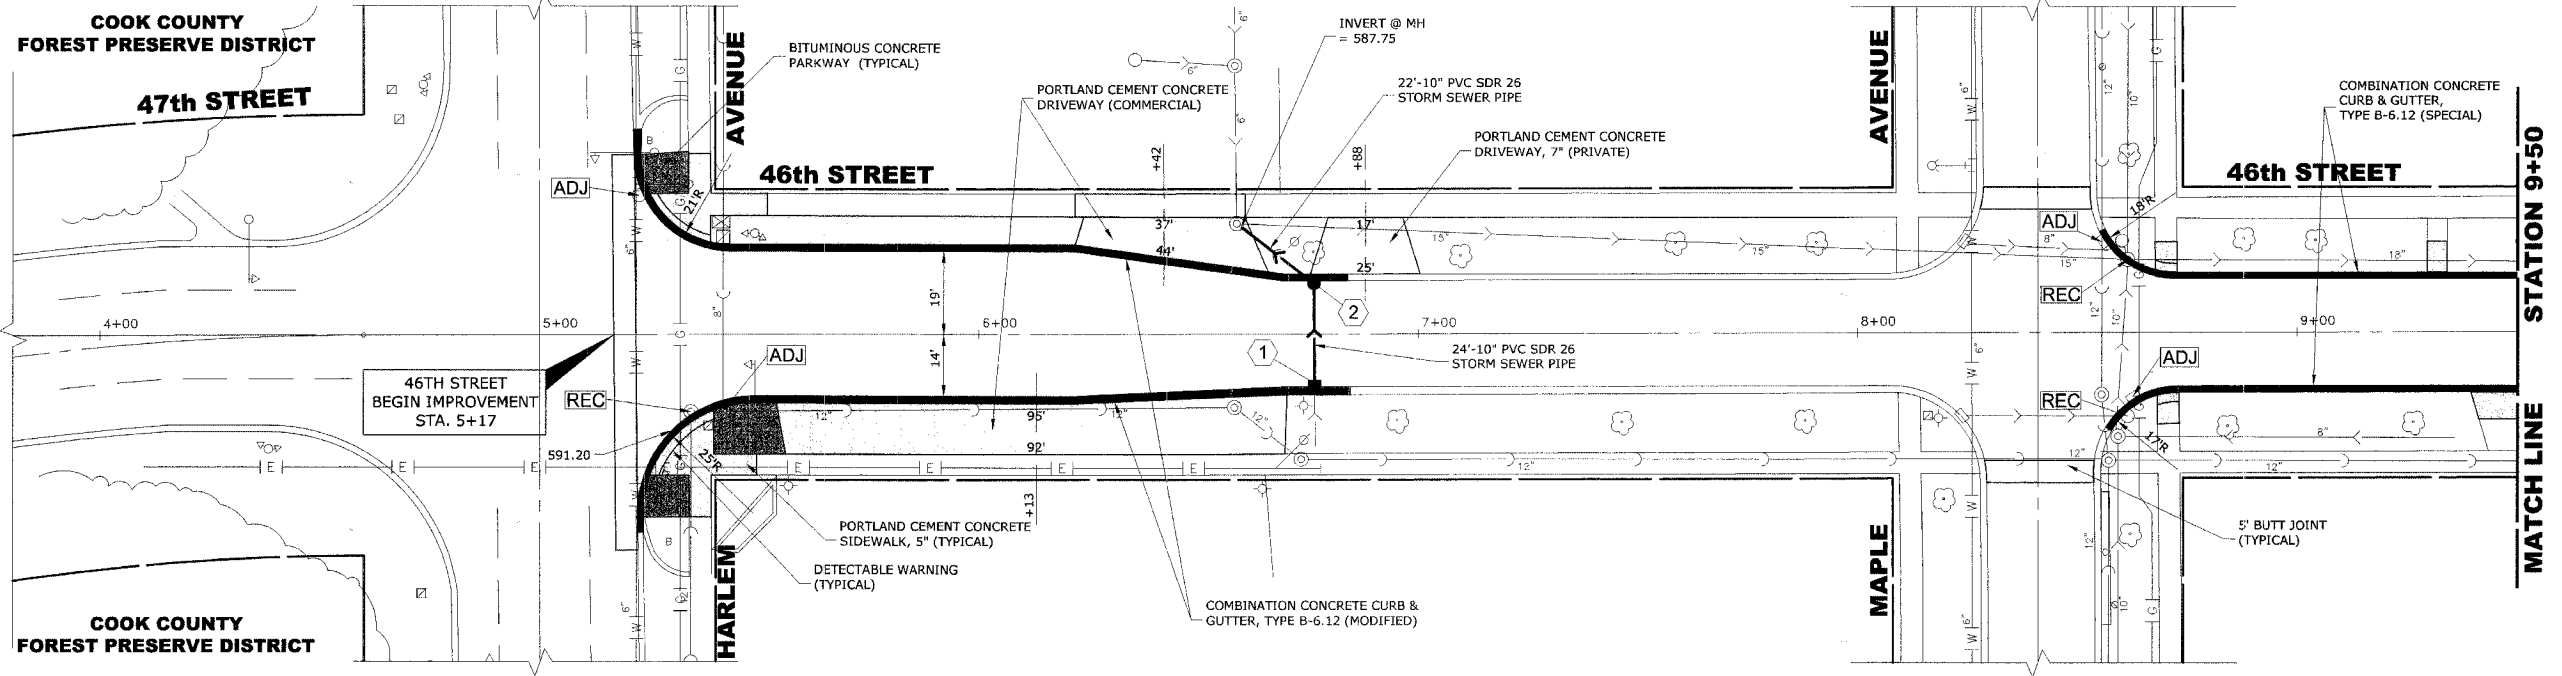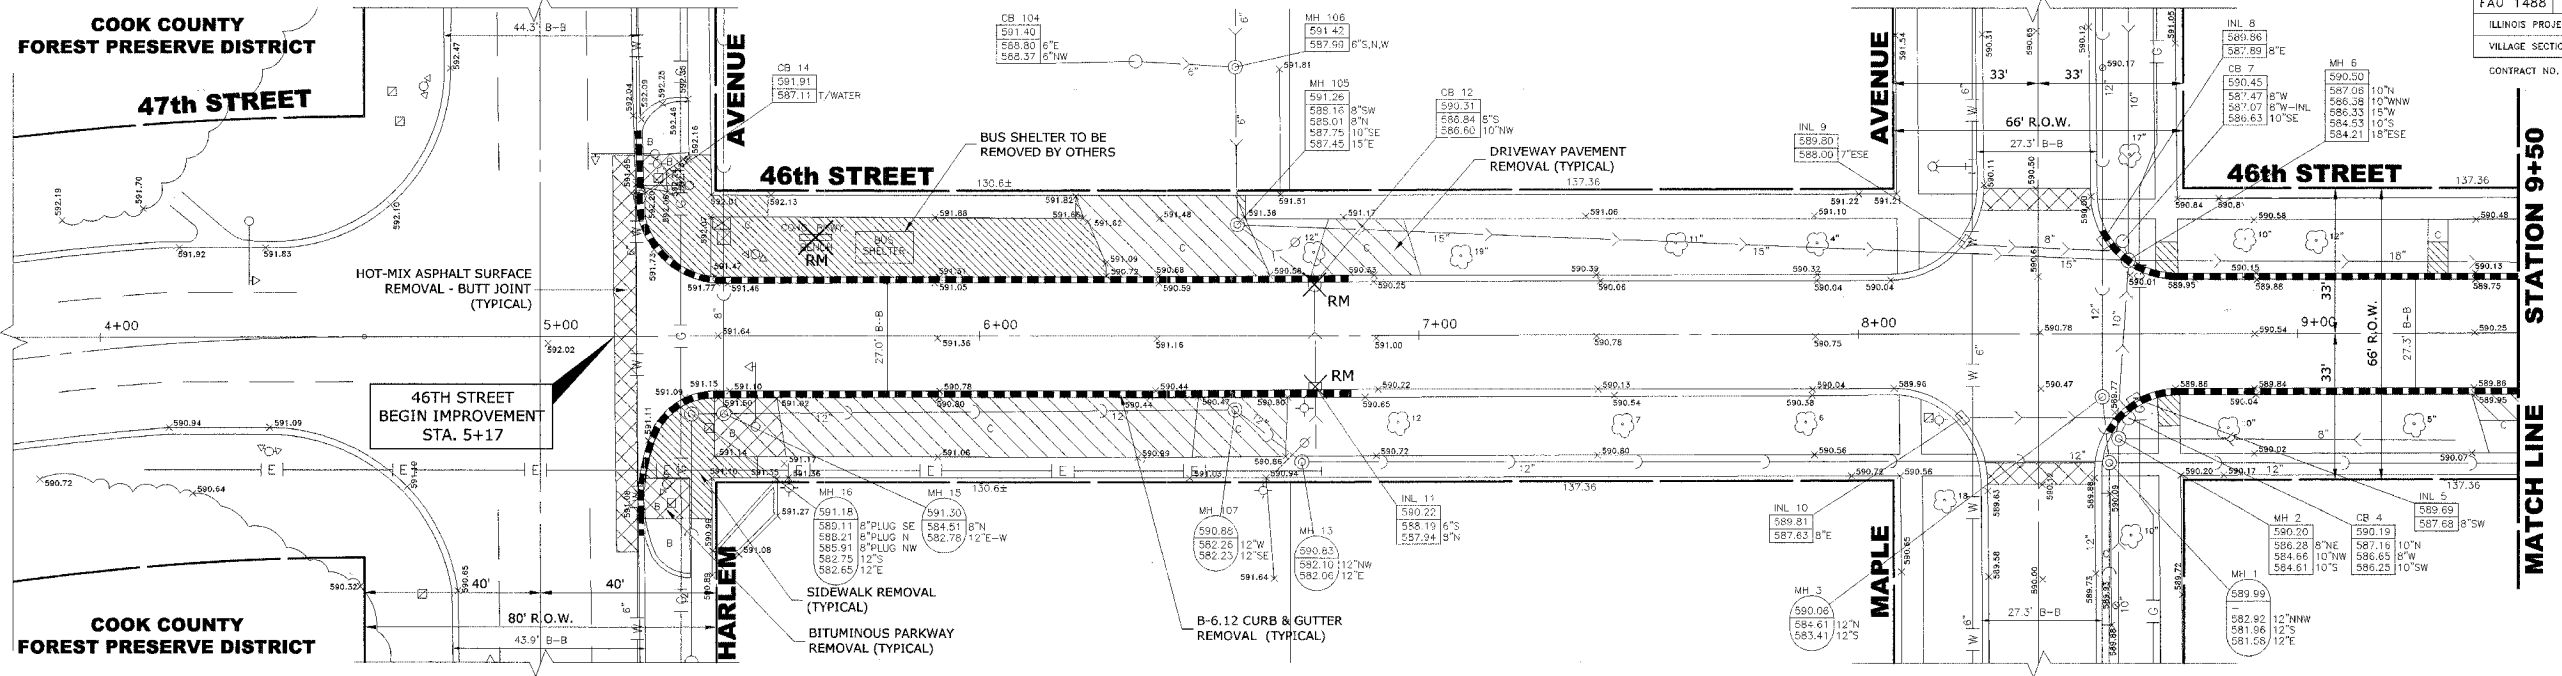

HANCOCK ENGINEERING ♦ Civil Engineers
 ♦ Municipal Consultants
 ♦ Established 1911

9933 Roosevelt Road
 Westchester, Illinois 60154-2780
 Phone: 708/865-0300
 Fax: 708/865-1212

**46th STREET RESURFACING PROJECT
 VILLAGE OF FOREST VIEW, ILLINOIS**

**EXISTING AND PROPOSED
 PAVING, UTILITIES AND DRAINAGE
 PLAN AND PROFILE**

SCALE: 1"=20'H. & 1"=2'V.	SHEET 6 / 24
DRAWN BY: MK/DMM/LEV/TSG	
BOOK NO.: SDR33	
DATE: 11-1-06	
REVISION:	E.H.E. NO.: 320-05-35101

Drawing file: W:\Projects\330005351 - 46th St. Resurf. & Sewer\46th St. Resurf\46th St. Resurf.dwg Nov 01, 2006 - 2:28pm