



EXISTING TOPOGRAPHY

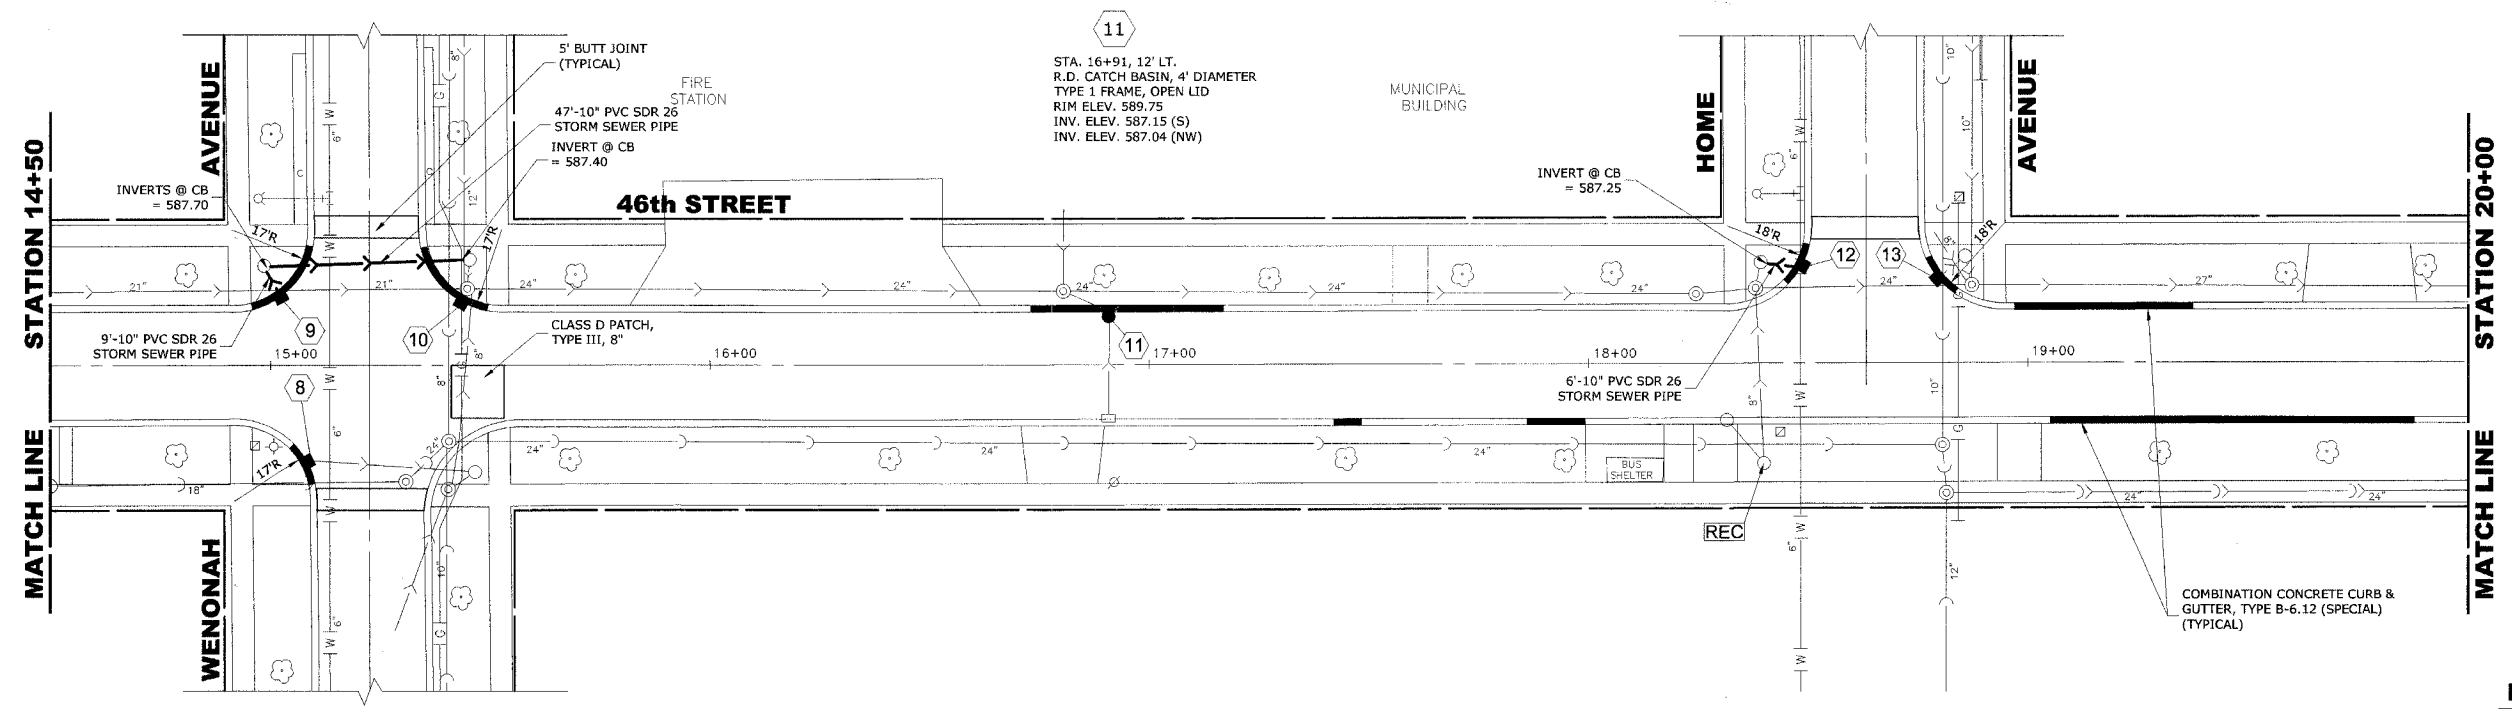

PROPOSED IMPROVEMENT

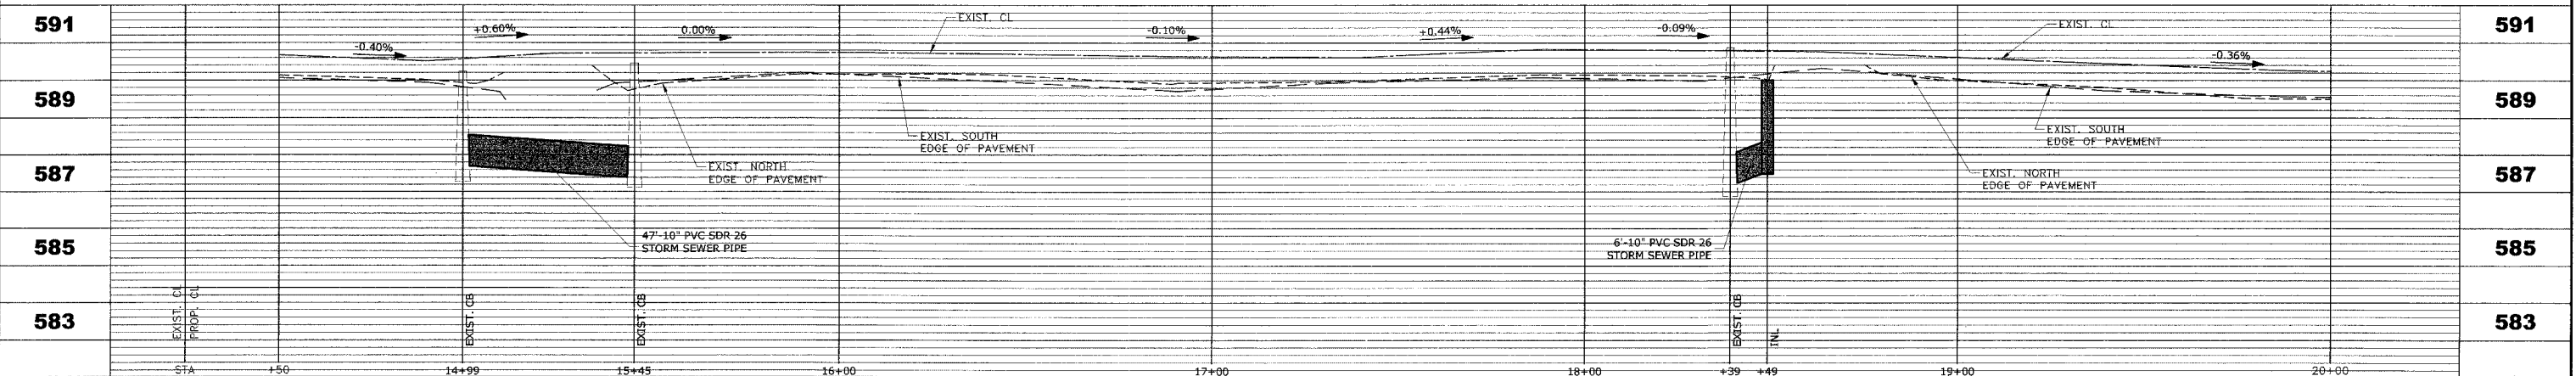

HANCOCK ENGINEERING
 Civil Engineers
 Municipal Consultants
 Established 1911

9933 Roosevelt Road
 Westchester, Illinois 60154-2780
 Phone: 708/965-0300
 Fax: 708/965-1212

**46th STREET RESURFACING PROJECT
 VILLAGE OF FOREST VIEW, ILLINOIS**

**EXISTING AND PROPOSED
 PAVING, UTILITIES AND DRAINAGE
 PLAN AND PROFILE**

SCALE: 1"=20'H. & 1"=2'V.
 DRAWN BY: MK/DM/LEV/TSG
 BOOK NO.: SDR33
 DATE: 11-1-06
 E.H.E. NO.: 320-05-35101

REVISION:

SHEET **8** OF **24**

Drawing File: W:\Projects\32005351 - 46th St Resurf & Sewer\46th St Resurf.dwg
 Nov 01, 2006 - 2:30pm