

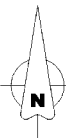


ROUTE NO.	SECTION	COUNTY	TOTAL SHEETS	SHEET NO.
FAU 1488		COOK	24	9
ILLINOIS PROJECT		M-8003 (571)		
VILLAGE SECTION		05-00016-00-RS		
CONTRACT NO.		83884		

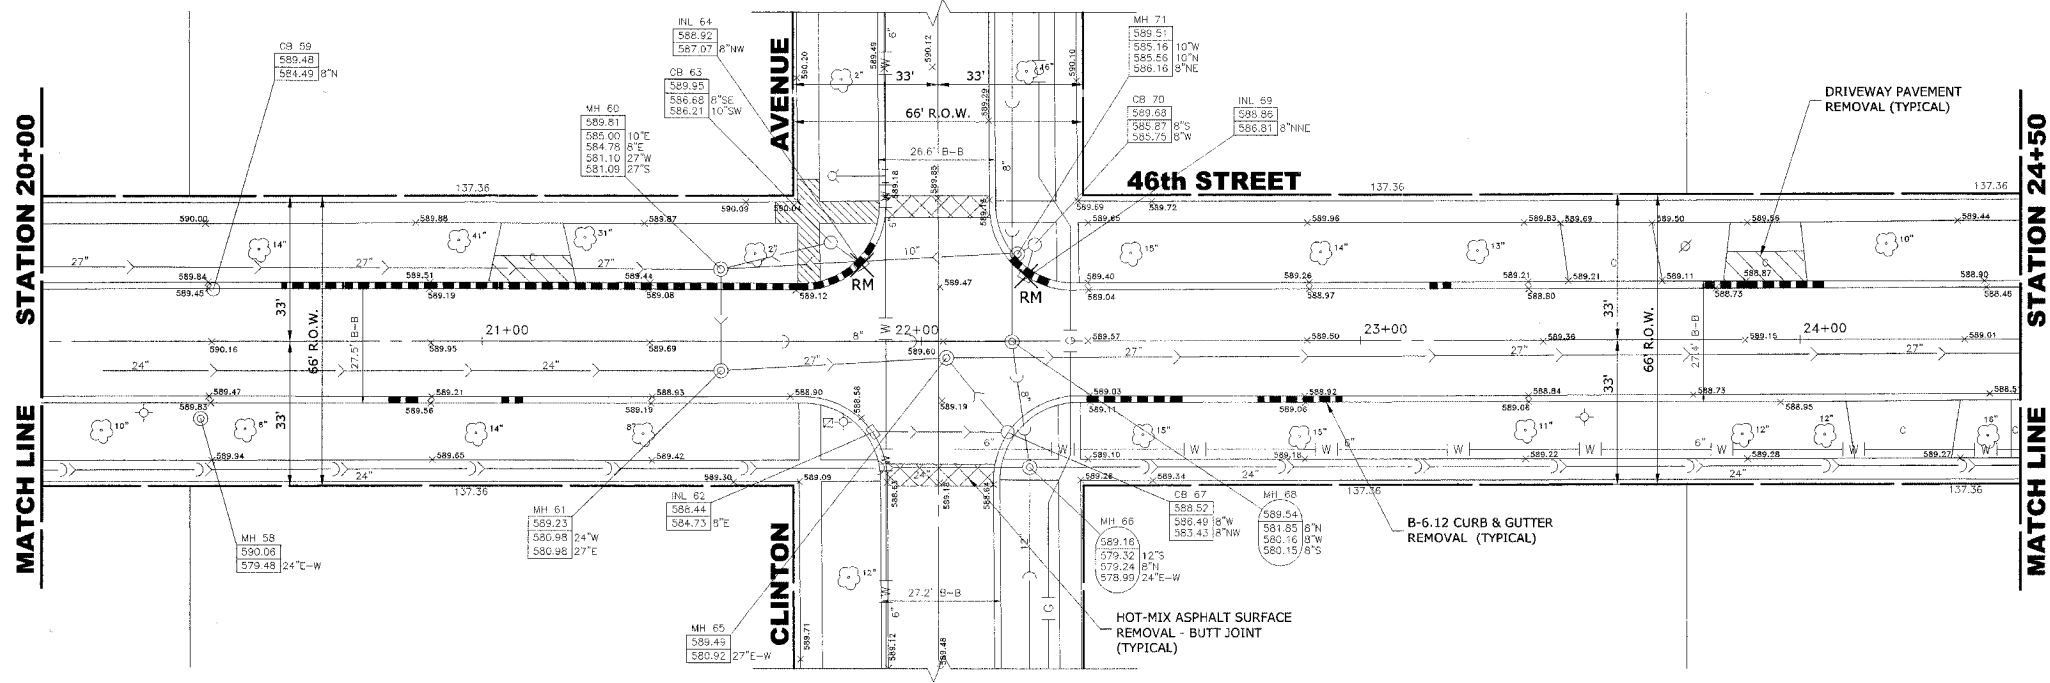


**EXISTING TOPOGRAPHY**

- 14  
STA. 21+87, 17' LT.  
INLET, TYPE A, WITH  
TYPE 1 FRAME, OPEN LID  
RIM ELEV. 588.92  
INV. ELEV. 587.07 (NW)
- 15  
STA. 22+24, 15' LT.  
INLET, TYPE A, WITH  
TYPE 1 FRAME, OPEN LID  
RIM ELEV. 588.90  
INV. ELEV. 586.81 (NNE)

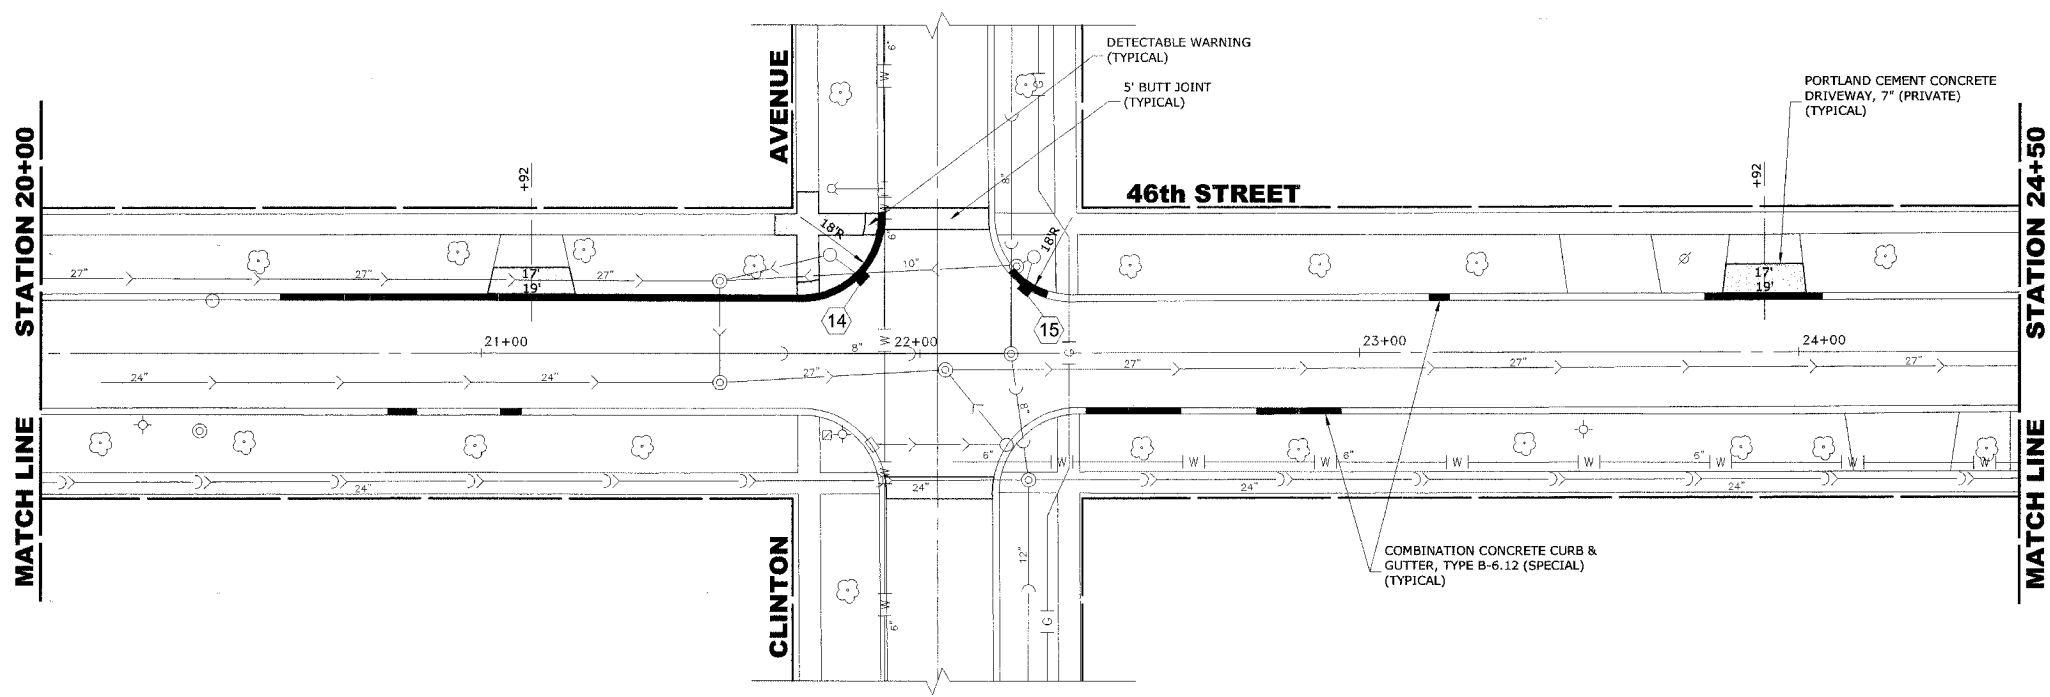

**PROPOSED IMPROVEMENT**

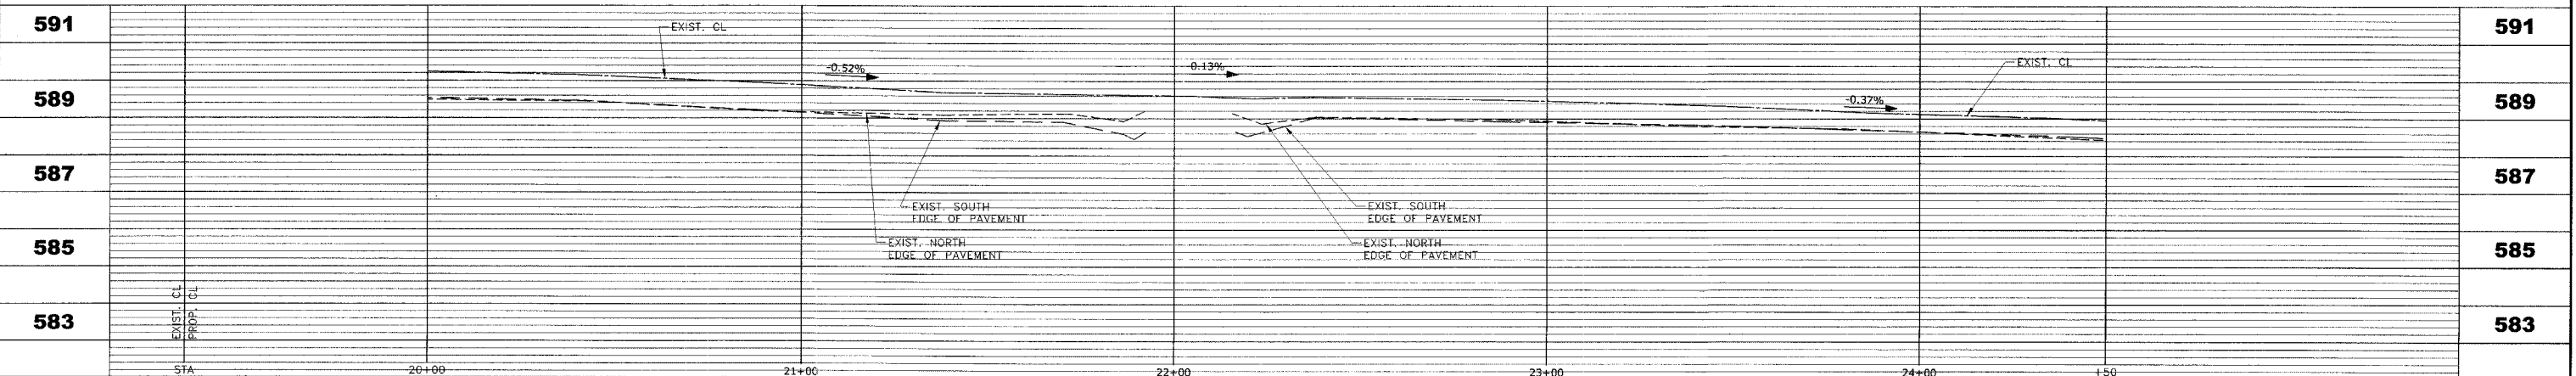

♦ Civil Engineers  
 ♦ Municipal Consultants  
 ♦ Established 1911  
 9933 Roosevelt Road  
 Westchester, Illinois 60154-2788  
 Phone: 708/865-0300  
 Fax: 708/865-1212

**46th STREET RESURFACING PROJECT  
VILLAGE OF FOREST VIEW, ILLINOIS**

**EXISTING AND PROPOSED  
PAVING, UTILITIES AND DRAINAGE  
PLAN AND PROFILE**

SCALE: 1"=20'H. & 1"=2'V.	SHEET <b>9</b> / 24
DRAWN BY: MK/DM/LEV/TSG	
BOOK NO.: SDR33	
DATE: 11-1-06	
E.H.E. NO.: 320-05-35101	OF

Drawing File: W:\Project\32005351 - 46th St Resurf & Sewer\46th St Resurf.dwg  
 Nov 01, 2006 - 2:30pm