

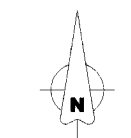
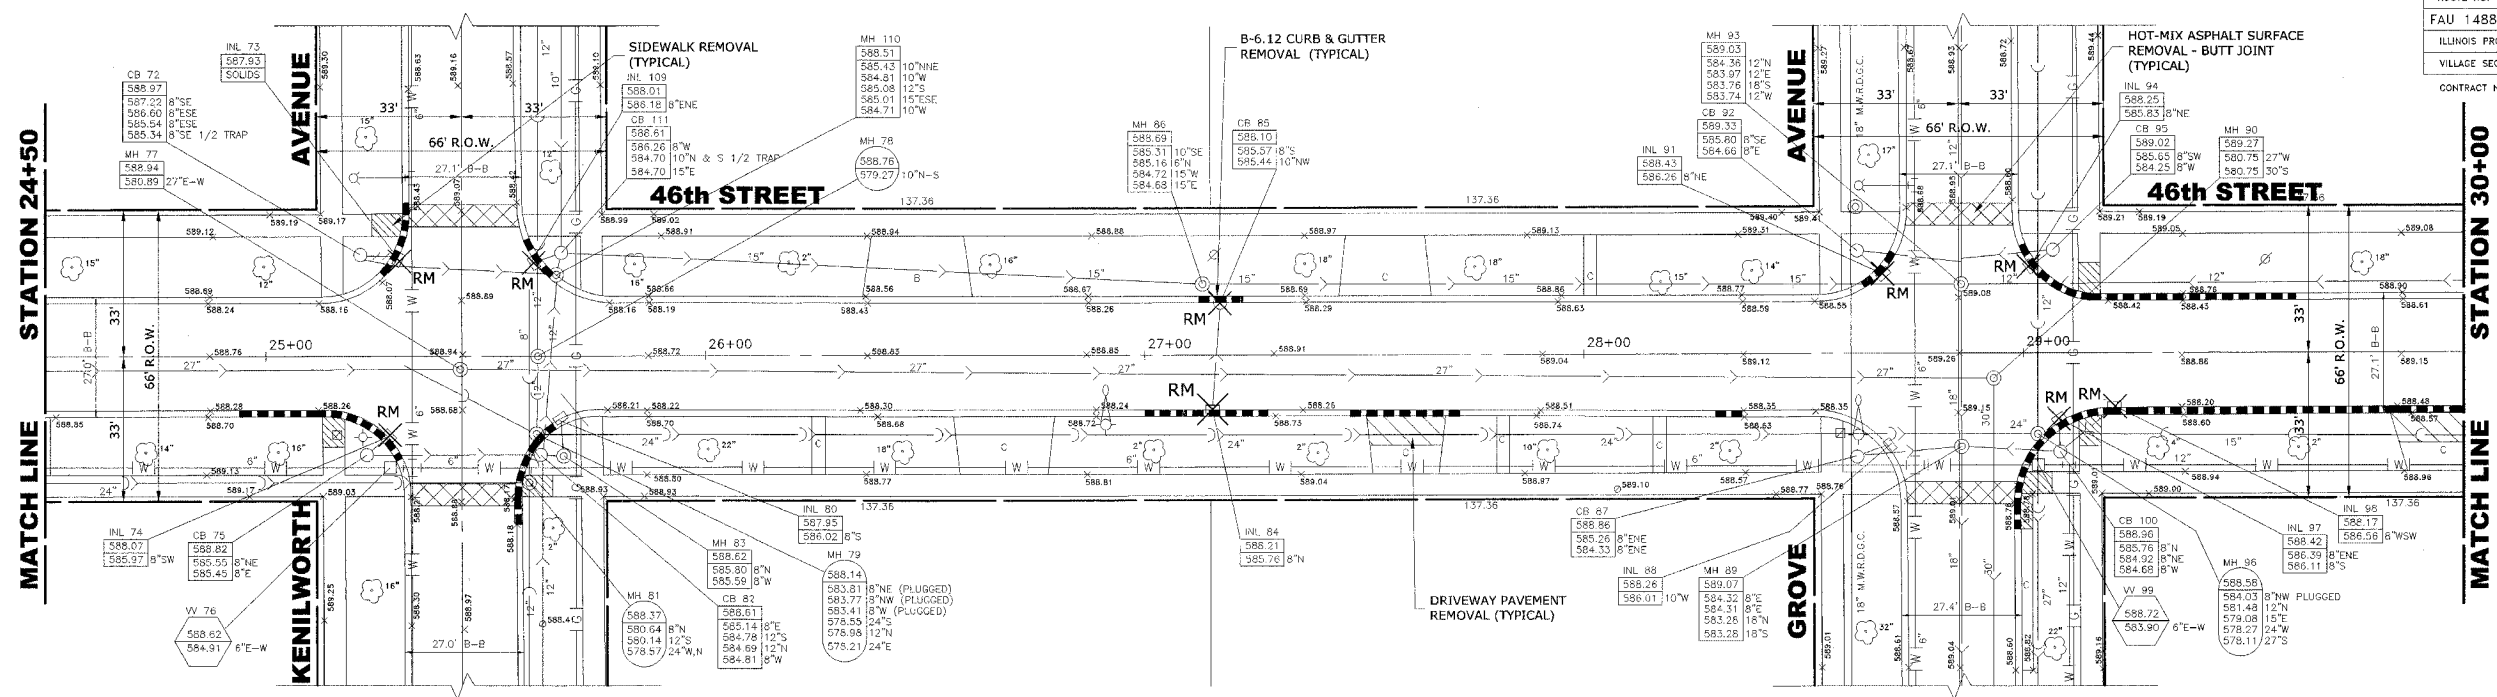



ROUTE NO.	SECTION	COUNTY	TOTAL SHEETS	SHEET NO.
FAU 1488		COOK	24	10
ILLINOIS PROJECT	M-8003 (571)			
VILLAGE SECTION	05-00016-00-RS			
CONTRACT NO.	85884			

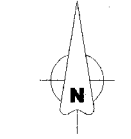

**EXISTING TOPOGRAPHY**

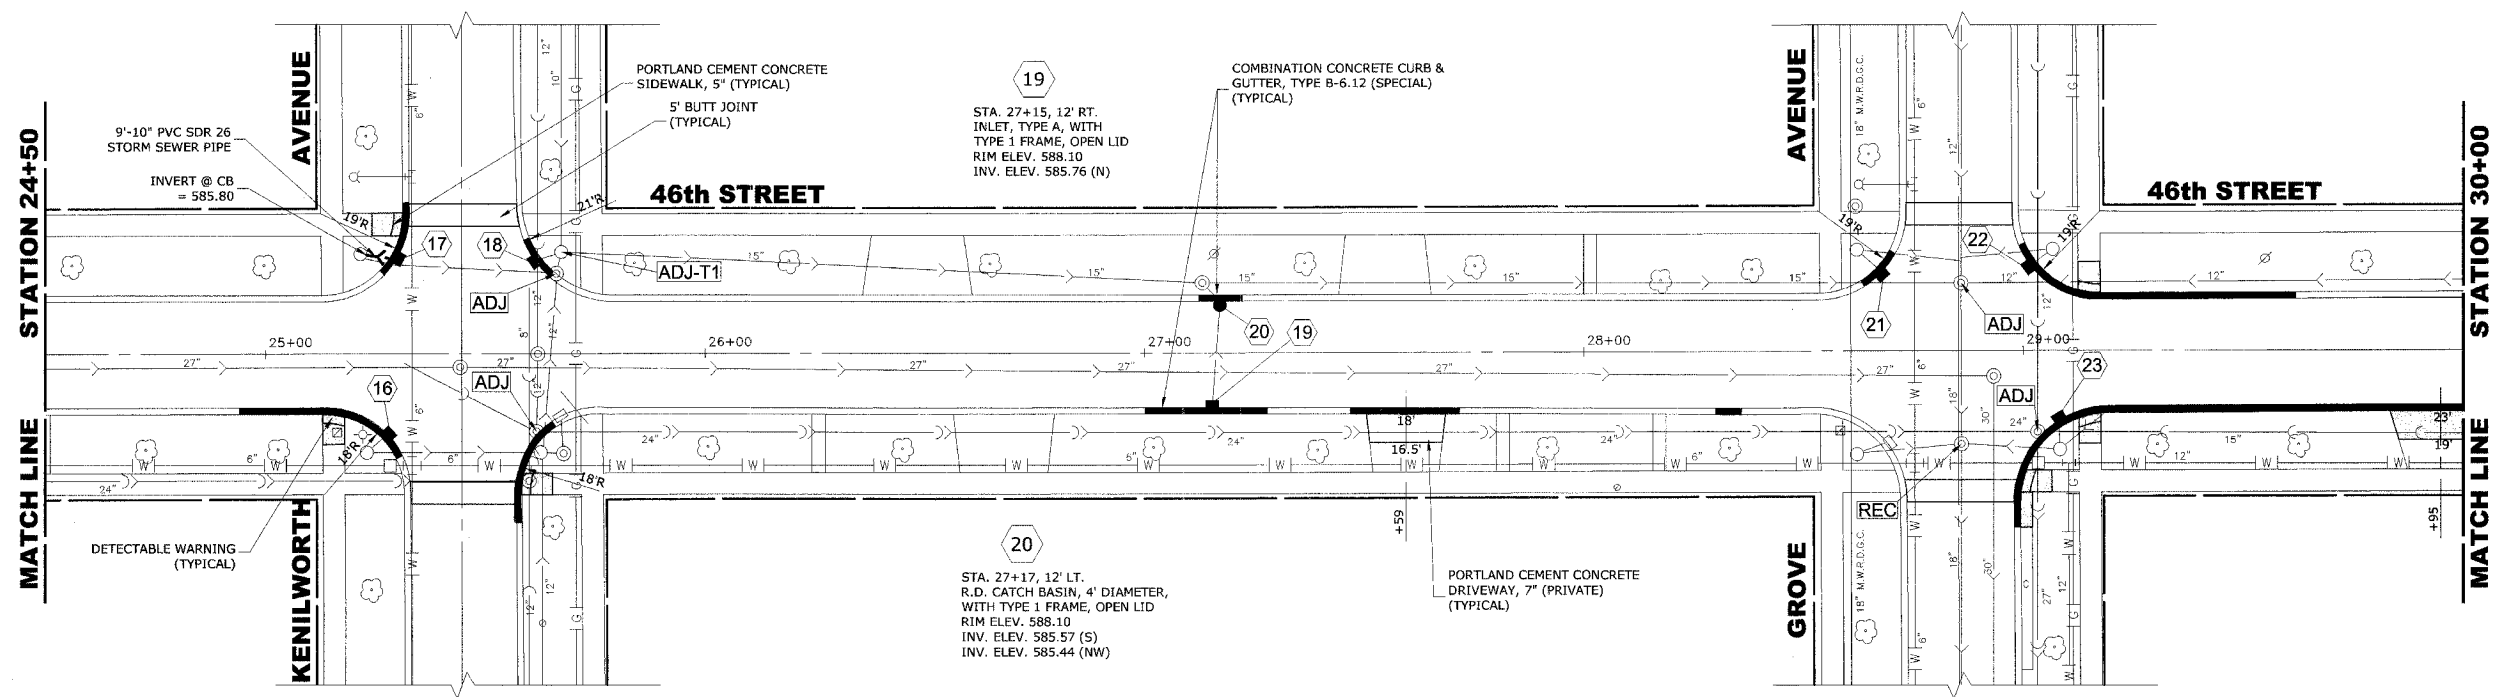

**PROPOSED IMPROVEMENT**

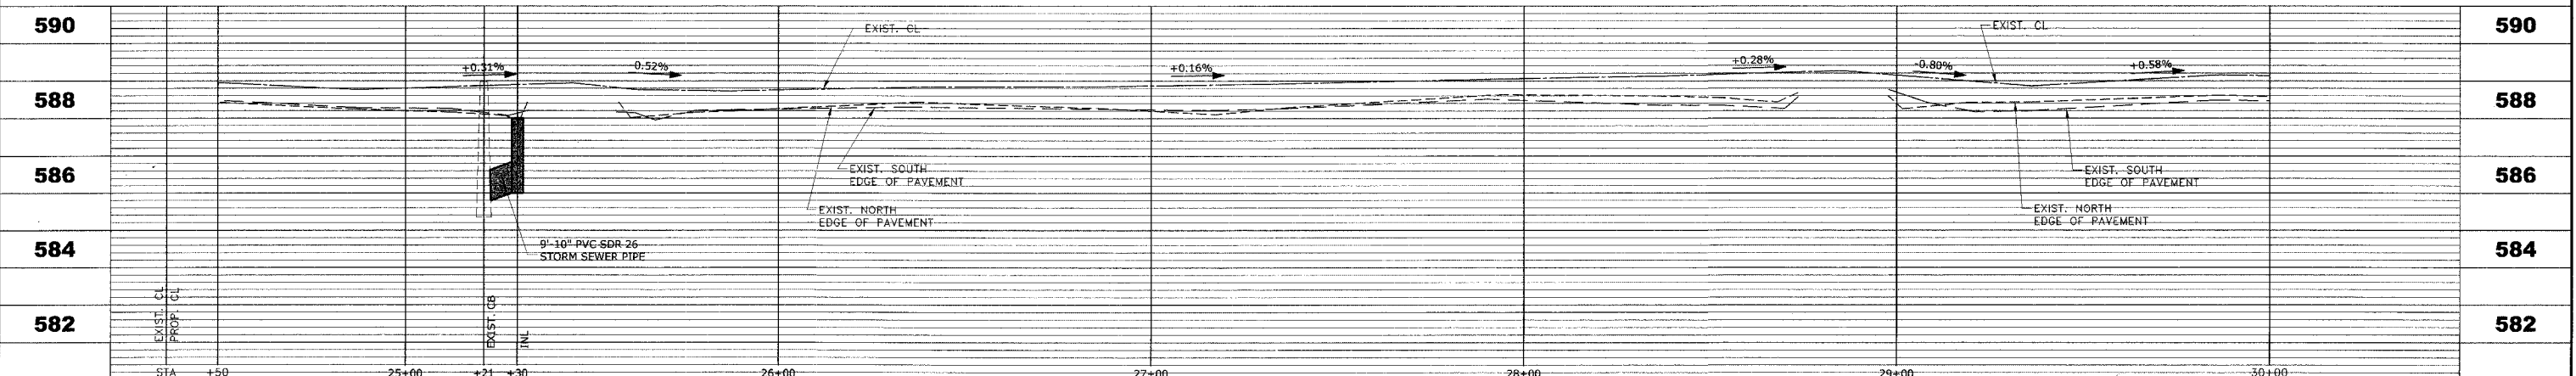

**HANCOCK ENGINEERING**  
 Civil Engineers  
 Municipal Consultants  
 Established 1911

9933 Roosevelt Road  
 Westchester, Illinois 60154-2780  
 Phone: 708/965-0300  
 Fax: 708/965-1212

**46th STREET RESURFACING PROJECT  
 VILLAGE OF FOREST VIEW, ILLINOIS**

**EXISTING AND PROPOSED  
 PAVING, UTILITIES AND DRAINAGE  
 PLAN AND PROFILE**

SCALE:	1"=20'H. & 1"=2'V.	SHEET <b>10</b> <b>24</b>
DRAWN BY:	MK/DM/LEV/ISG	
BOOK NO.:	SDR33	
DATE:	11-1-06	
REVISION:	E.H.E. NO.: 320-05-35101	OF

Drawing file: W:\Projects\32005351 - 46th St Resurf & Sewer\46th St Resurf.dwg  
 Nov 01, 2006 - 2:31pm