
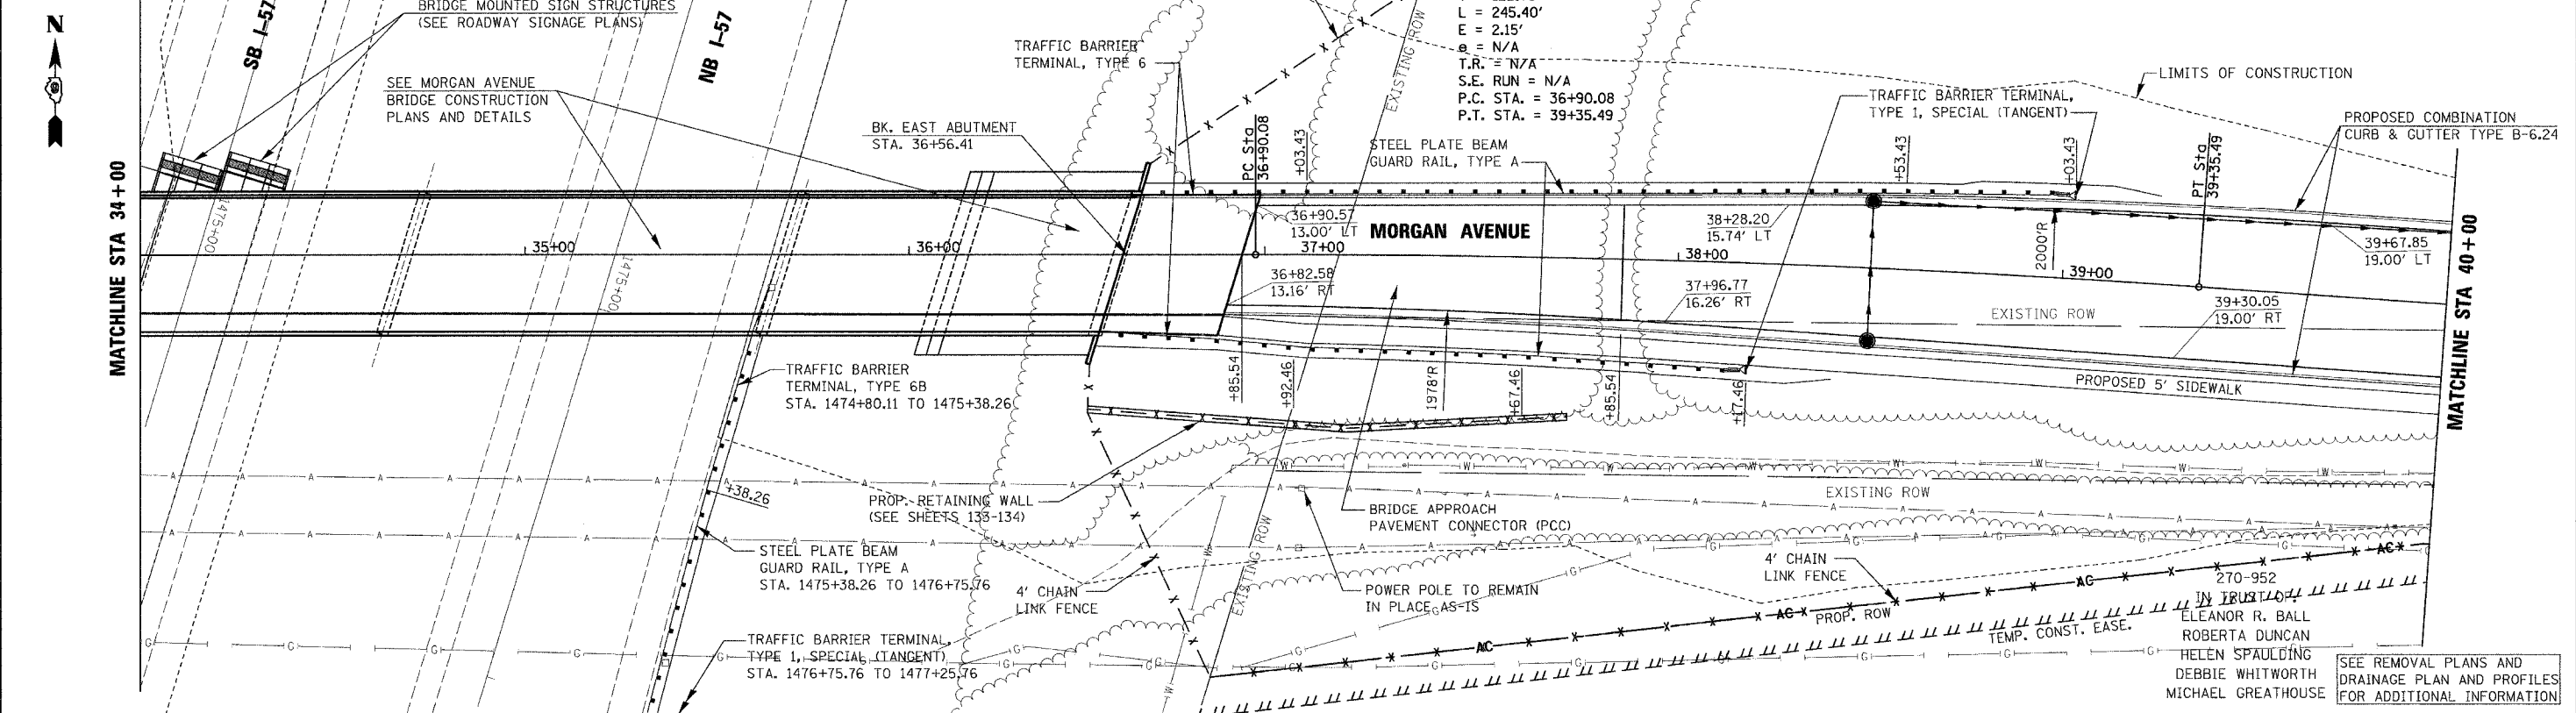


F.A.I. RTE.	SECTION	COUNTY	TOTAL SHEETS	SHEET NO.
9718	(X1-6-2)HBK	WILLIAMSON	272	41
STA. 34+00		TO STA. 40+00		
FED. ROAD DIST. NO. 9 ILLINOIS FED. AID PROJECT				

 


SEE REMOVAL PLANS AND DRAINAGE PLAN AND PROFILES FOR ADDITIONAL INFORMATION

ELEANOR R. BALL
ROBERTA DUNCAN
HELEN SPAULDING
DEBBIE WHITWORTH
MICHAEL GREATHOUSE

PLAN	DATE	BY
SUPERVISOR		
ENGINEER		
NOTE BOOK		
NO.		

PROFILE	DATE	BY
SUPERVISOR		
ENGINEER		
NOTE BOOK		
NO.		

PLOT DATE = 3/21/2007
FILE NAME = F:\98994\98994.dgn
PLOT SCALE = 1/8" = 1' / IN.
USER NAME = dhoover

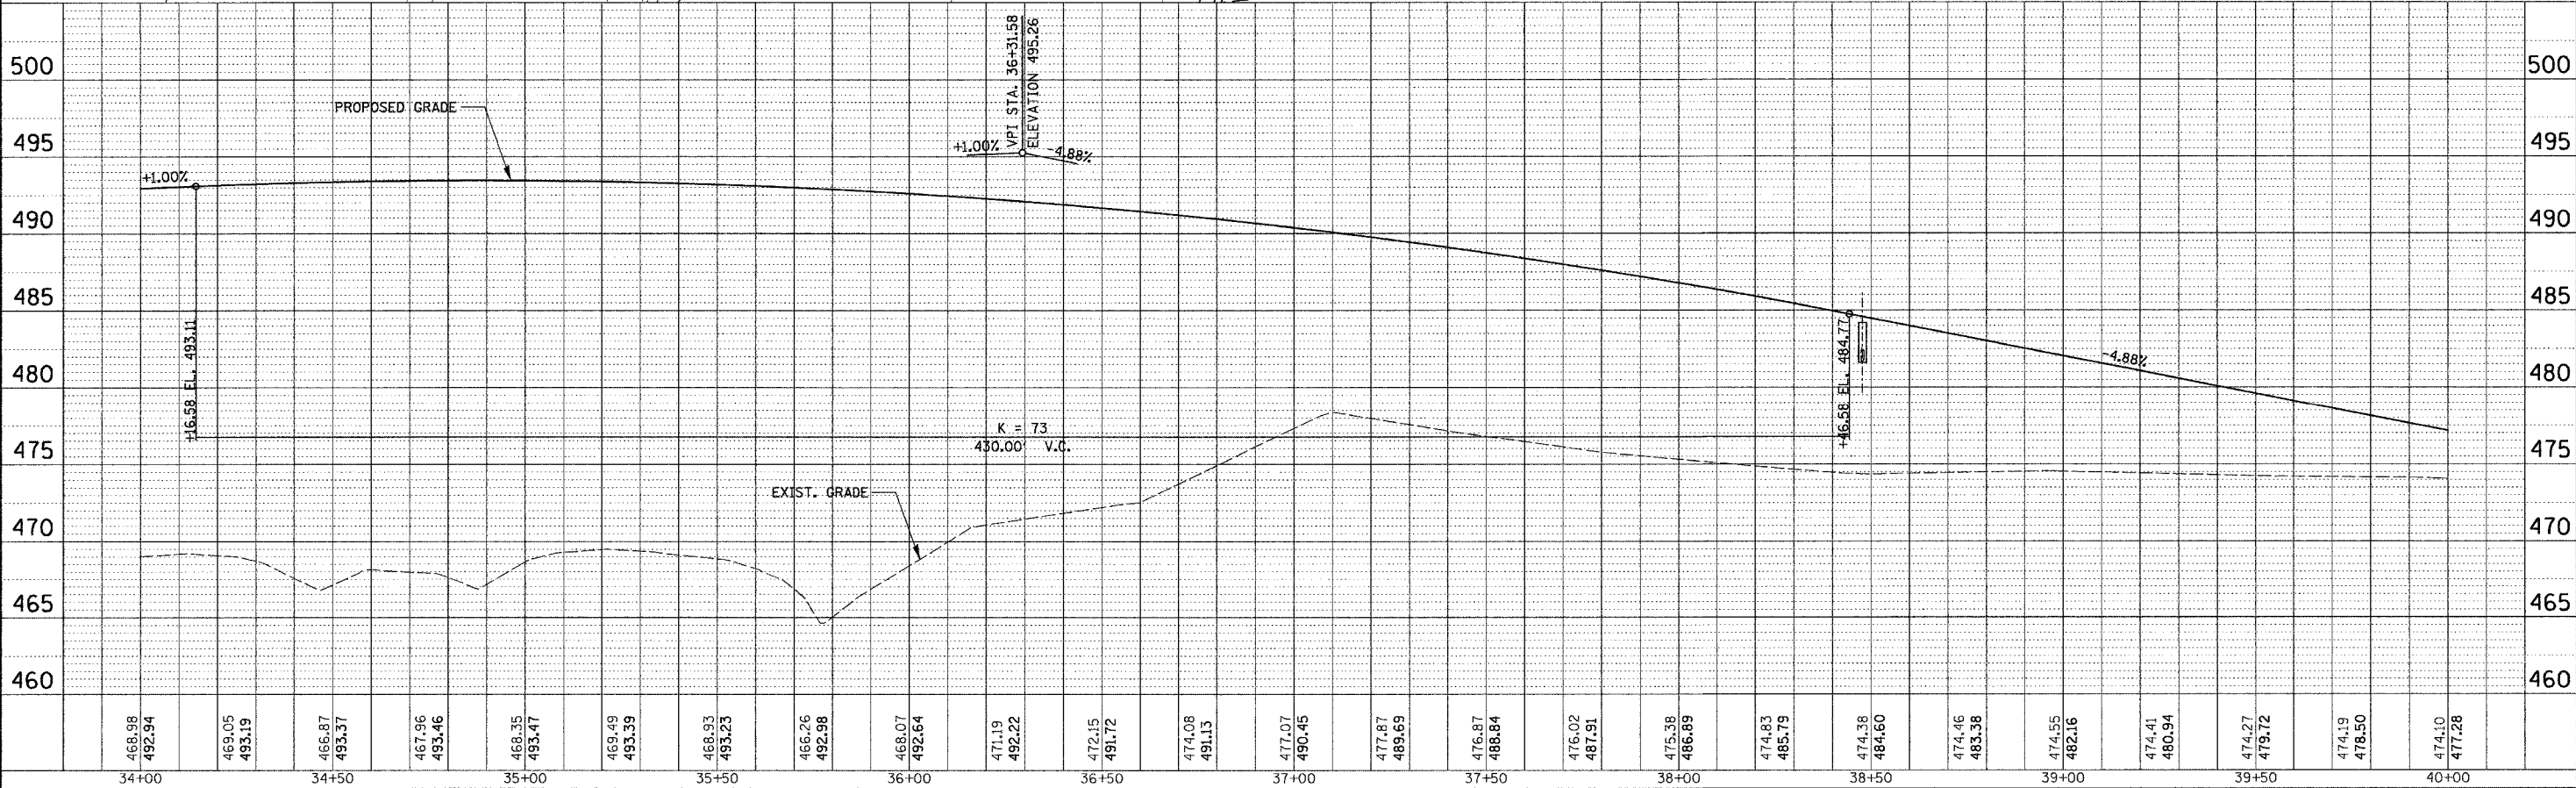

PLAN & PROFILE MORGAN AVENUE STA 34+00 TO 40+00