

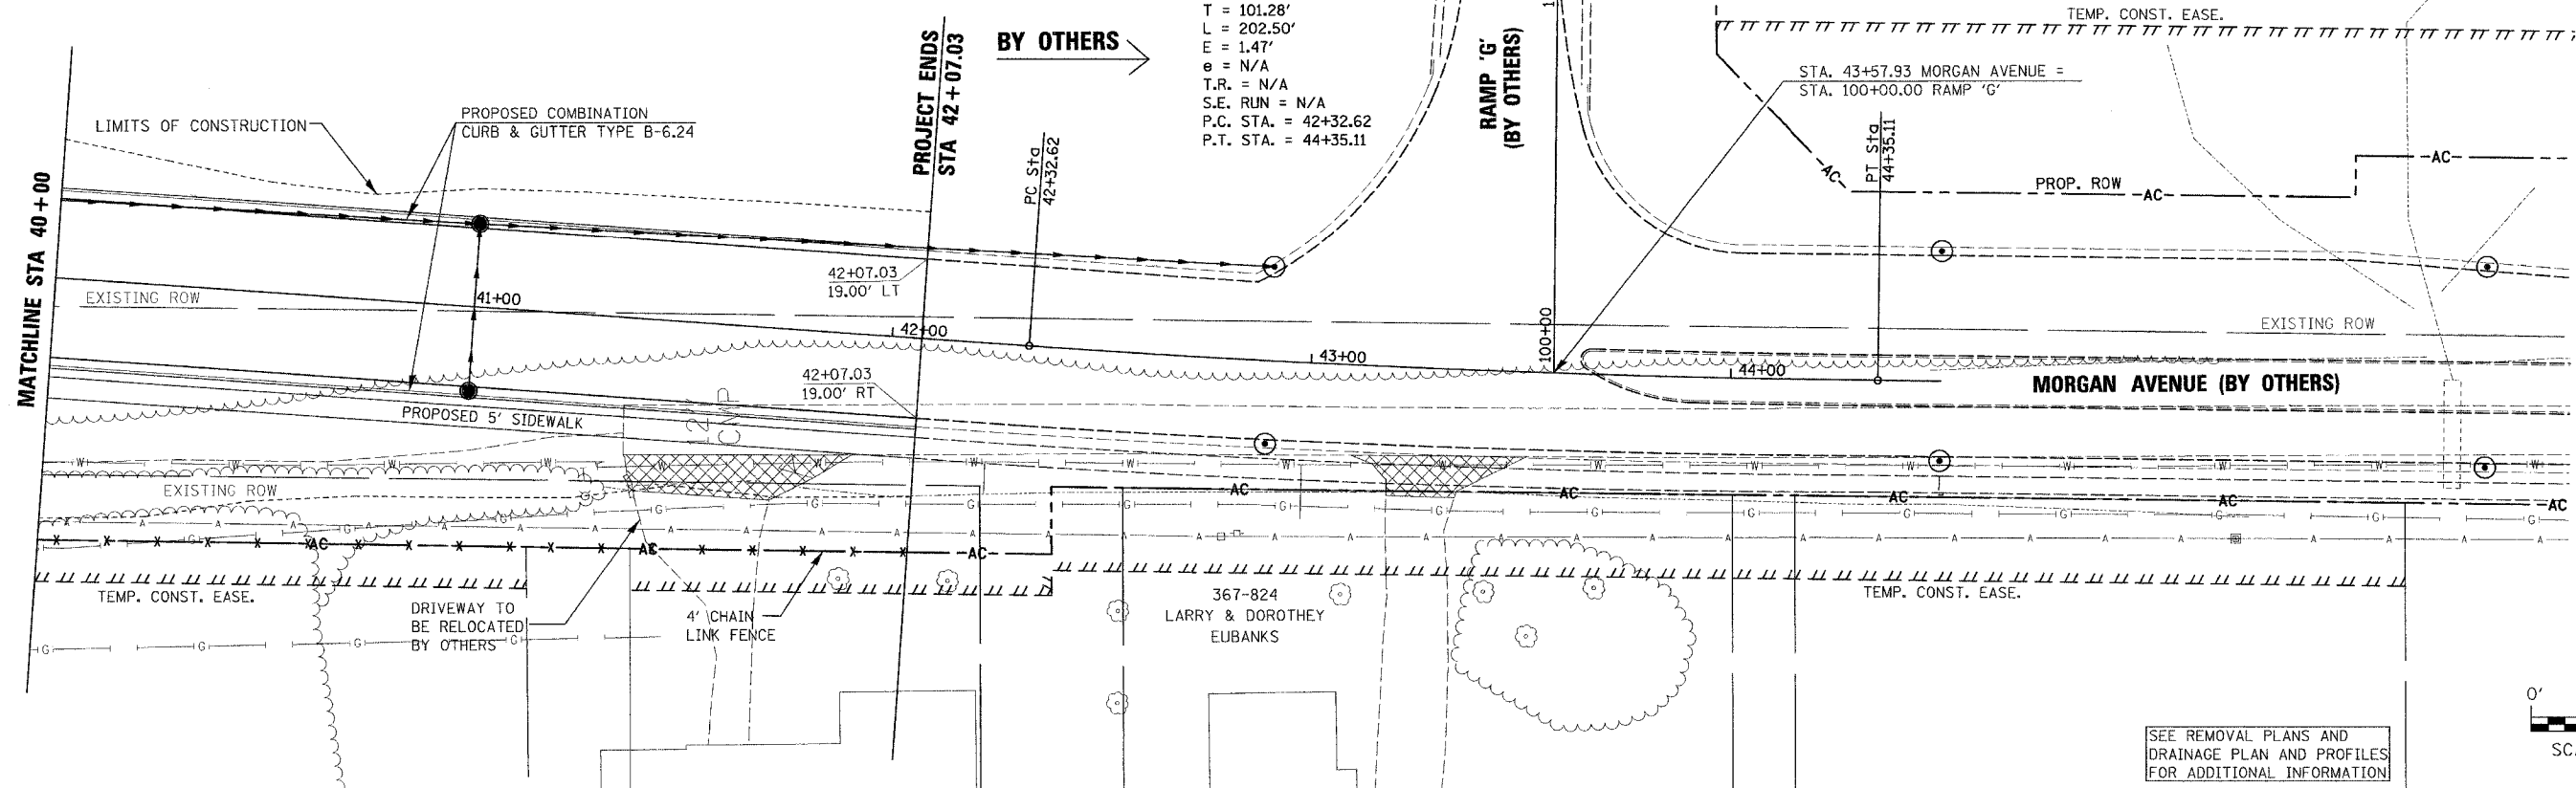


F.A.I. RTE.	SECTION	COUNTY	TOTAL SHEETS	SHEET NO.
9718	CX1-6-2HBK	WILLIAMSON	272	42
STA. 40+00		TO STA. 42+07.03		
FED. ROAD DIST. NO. 9		ILLINOIS FED. AID PROJECT		

PROP. CURVE P.MORG1-6
 PI STA. = 43+33.90
 $\Delta = 3^\circ 18' 54''$ (LT)
 $D = 1^\circ 38' 13''$
 $R = 3,500.00'$
 $L = 101.28'$
 $T = 202.50'$
 $e = 1.47'$
 $\epsilon = N/A$
 $T.R. = N/A$
 $S.E. RUN = N/A$
 $P.C. STA. = 42+32.62$
 $P.T. STA. = 44+35.11$

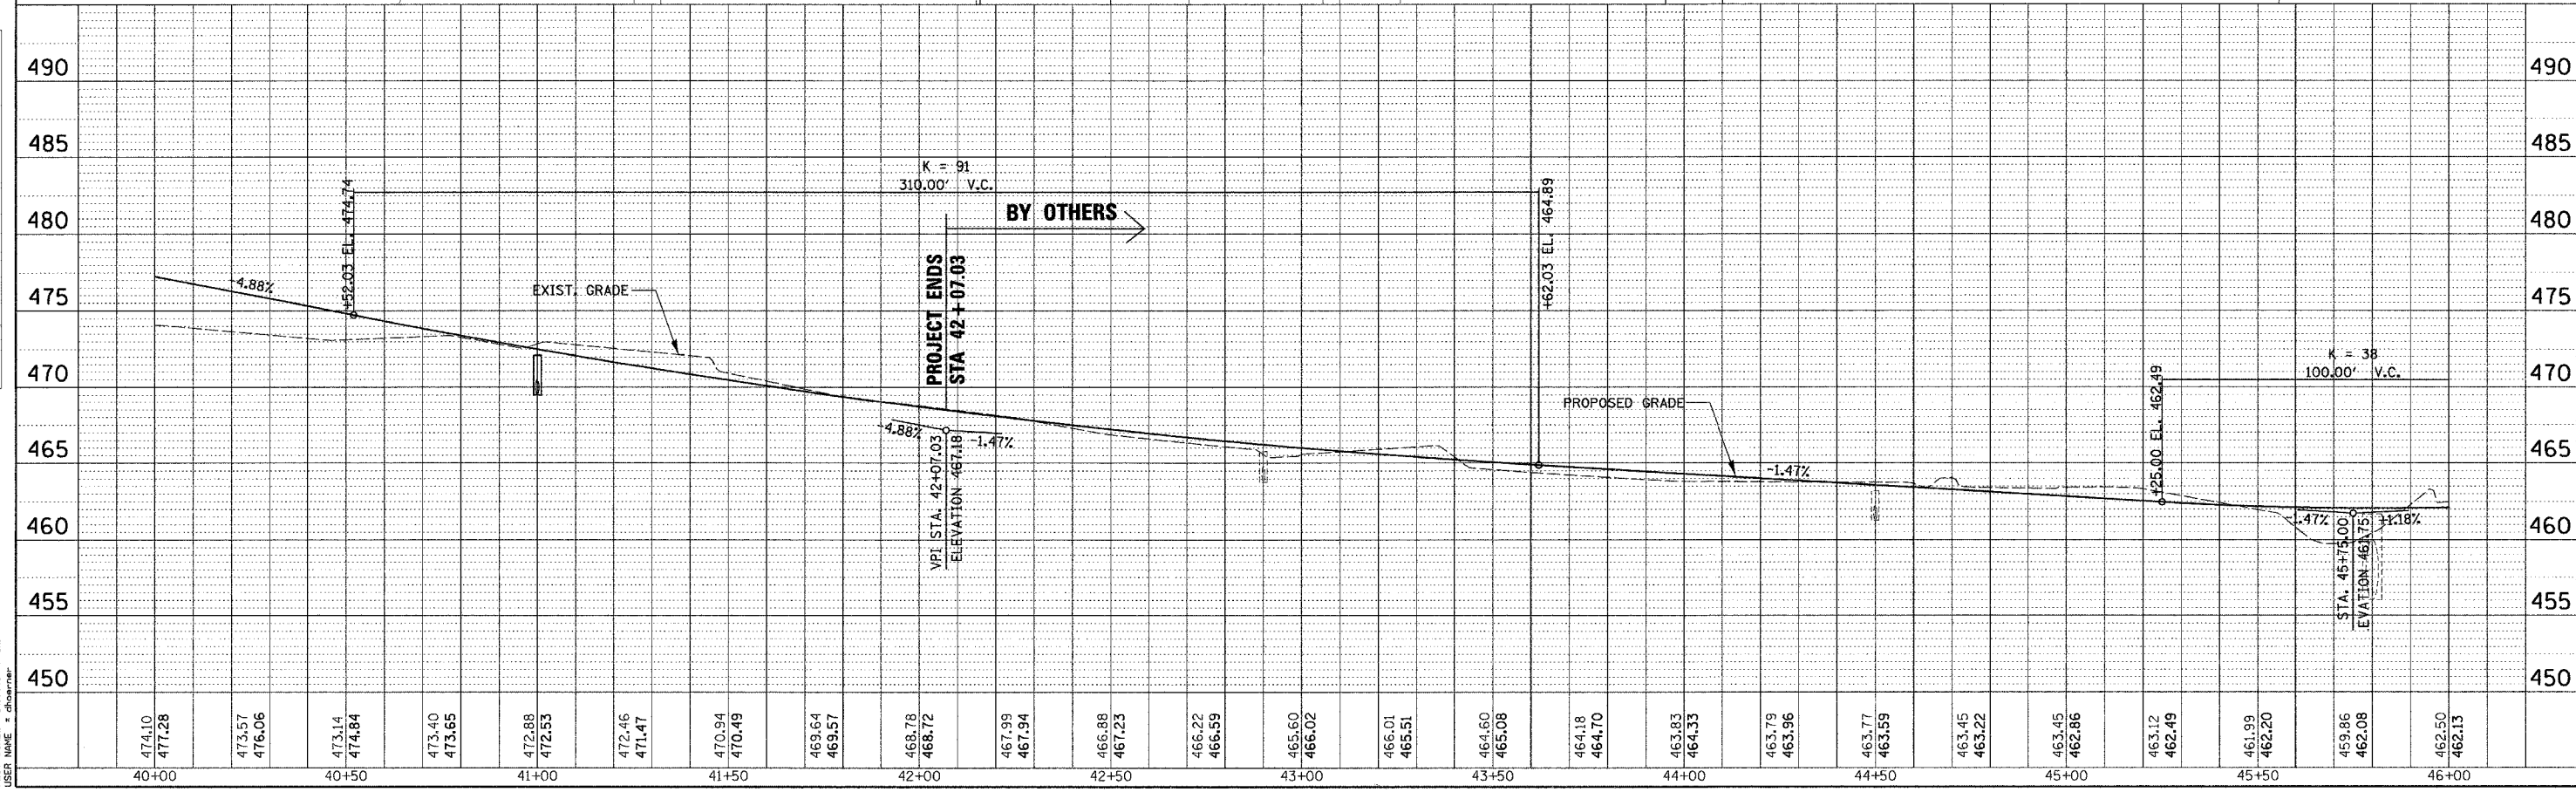

SEE REMOVAL PLANS AND DRAINAGE PLAN AND PROFILES FOR ADDITIONAL INFORMATION

 

PLAN & PROFILE MORGAN AVENUE STA 40+00 TO 42+07.03

PLAN SURVEYED BY DATE
 NOTE BOOK NO. DATE
 ALIGNMENT CHECKED BY DATE
 P.T. OF WAY CHECKED BY DATE

PROFILE SURVEYED BY DATE
 NOTE BOOK NO. DATE
 GRADES CHECKED BY DATE
 PROFILES BY DATE

FILE DATE = 3/21/2007
 FILE NAME = P:\046600\98994\2482600m-98994.dgn
 PLOT SCALE = 1/8" = 1' / IN.
 USER NAME = chbarr