
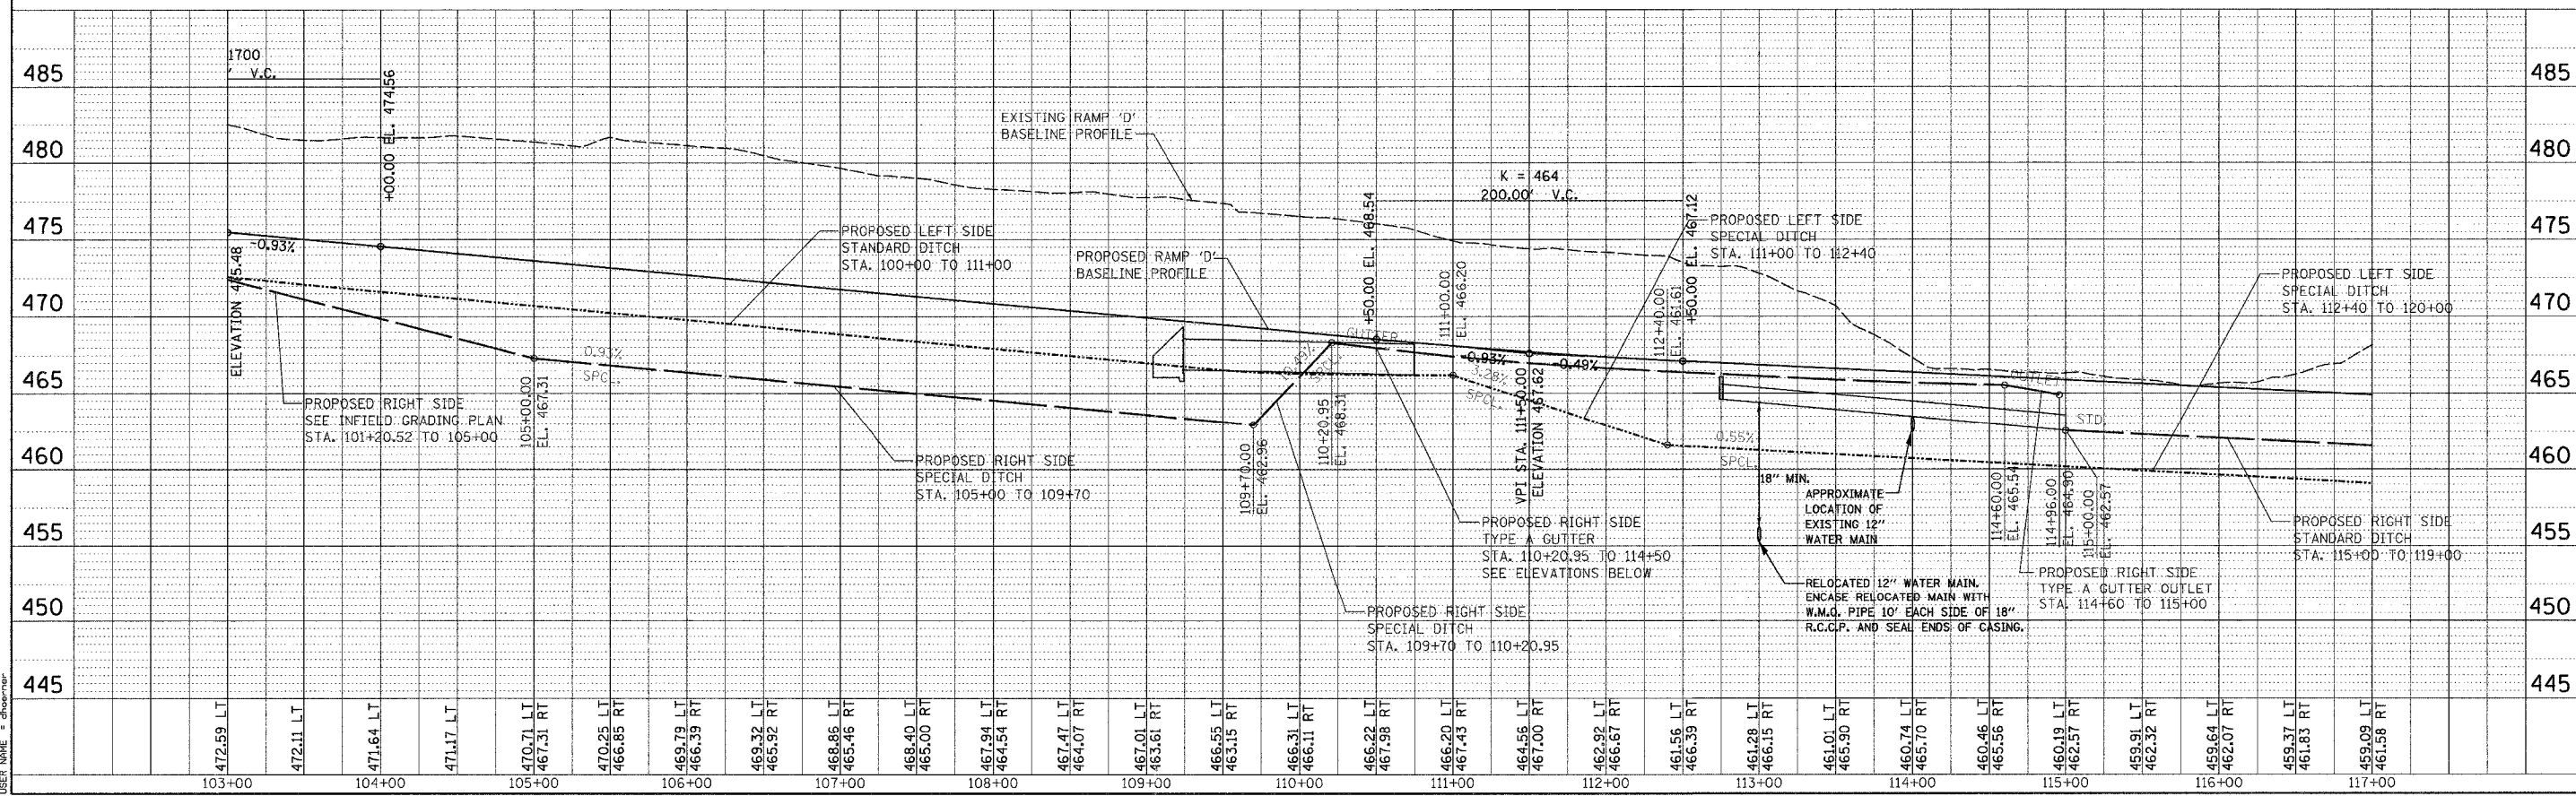


F.A.I. RTE.	SECTION	COUNTY	TOTAL SHEETS	SHEET NO.
57	0X1-6-2HBK	WILLIAMSON	272	59
STA. 103+00		TO STA. 117+00		
FED. ROAD DIST. NO. 9 ILLINOIS FED. AID PROJECT				

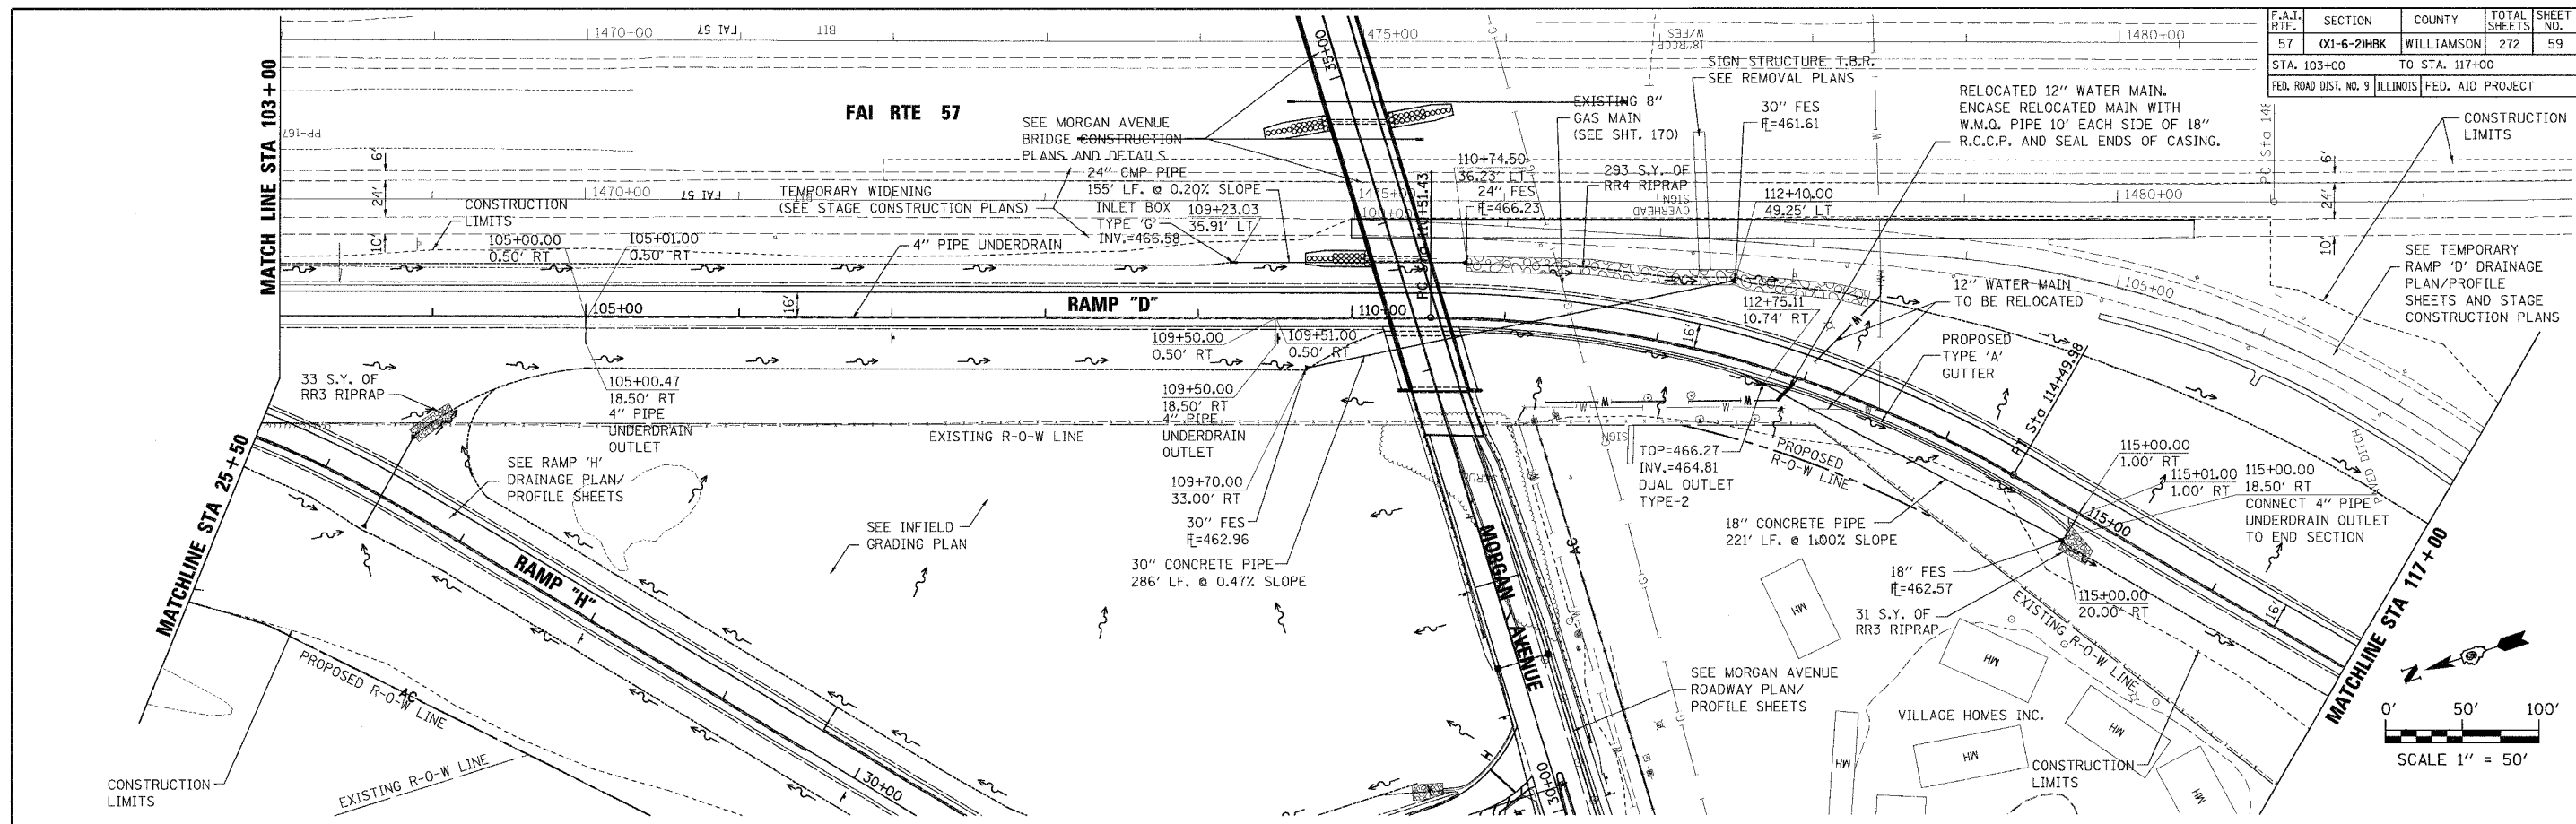

RAMP 'D' DRAINAGE PLAN & PROFILE STA 103+00 TO 117+00

DATE	BY

DATE	BY

PLOT DATE = 5/4/2007  
 FILE NAME = P:\048880\dgn\048880star\_man\_relocation\_ramp.dgn  
 USER NAME = gschroeder