
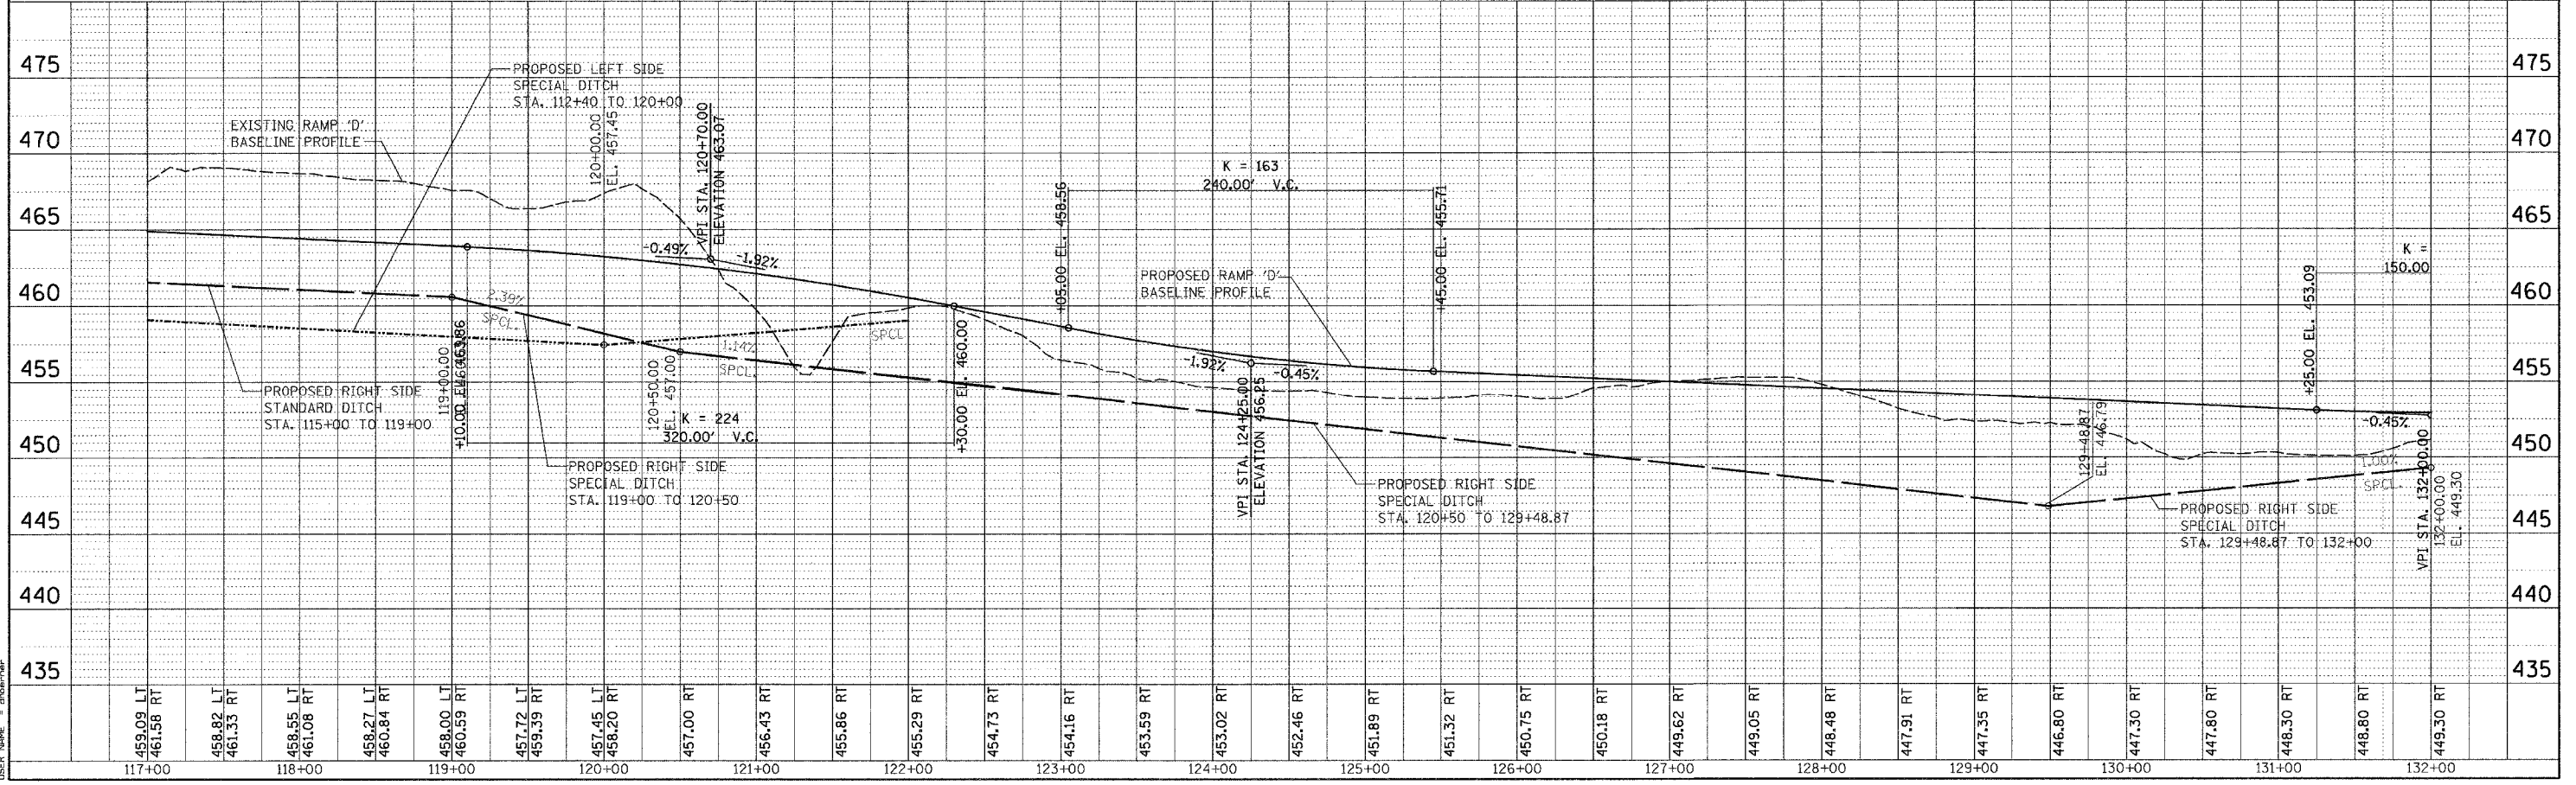
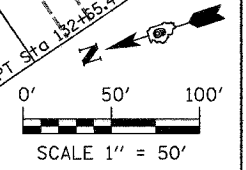


F.A.I. RTE.	SECTION	COUNTY	TOTAL SHEETS	SHEET NO.
57	01-6-21HBK	WILLIAMSON	272	60
STA. 117+00 TO STA. 132+00				
FED. ROAD DIST. NO. 9 ILLINOIS FED. AID PROJECT				

PLAN	SURVEYED	DATE
NO. _____	_____	_____
BY _____	_____	_____

PROFILE	SURVEYED	DATE
NO. _____	_____	_____
BY _____	_____	_____

PLOT DATE = 3/21/2007
 FILE NAME = P:\016899\fig\016899-madp001.dgn
 PLOT SCALE = 50:1
 USER NAME = jsherman

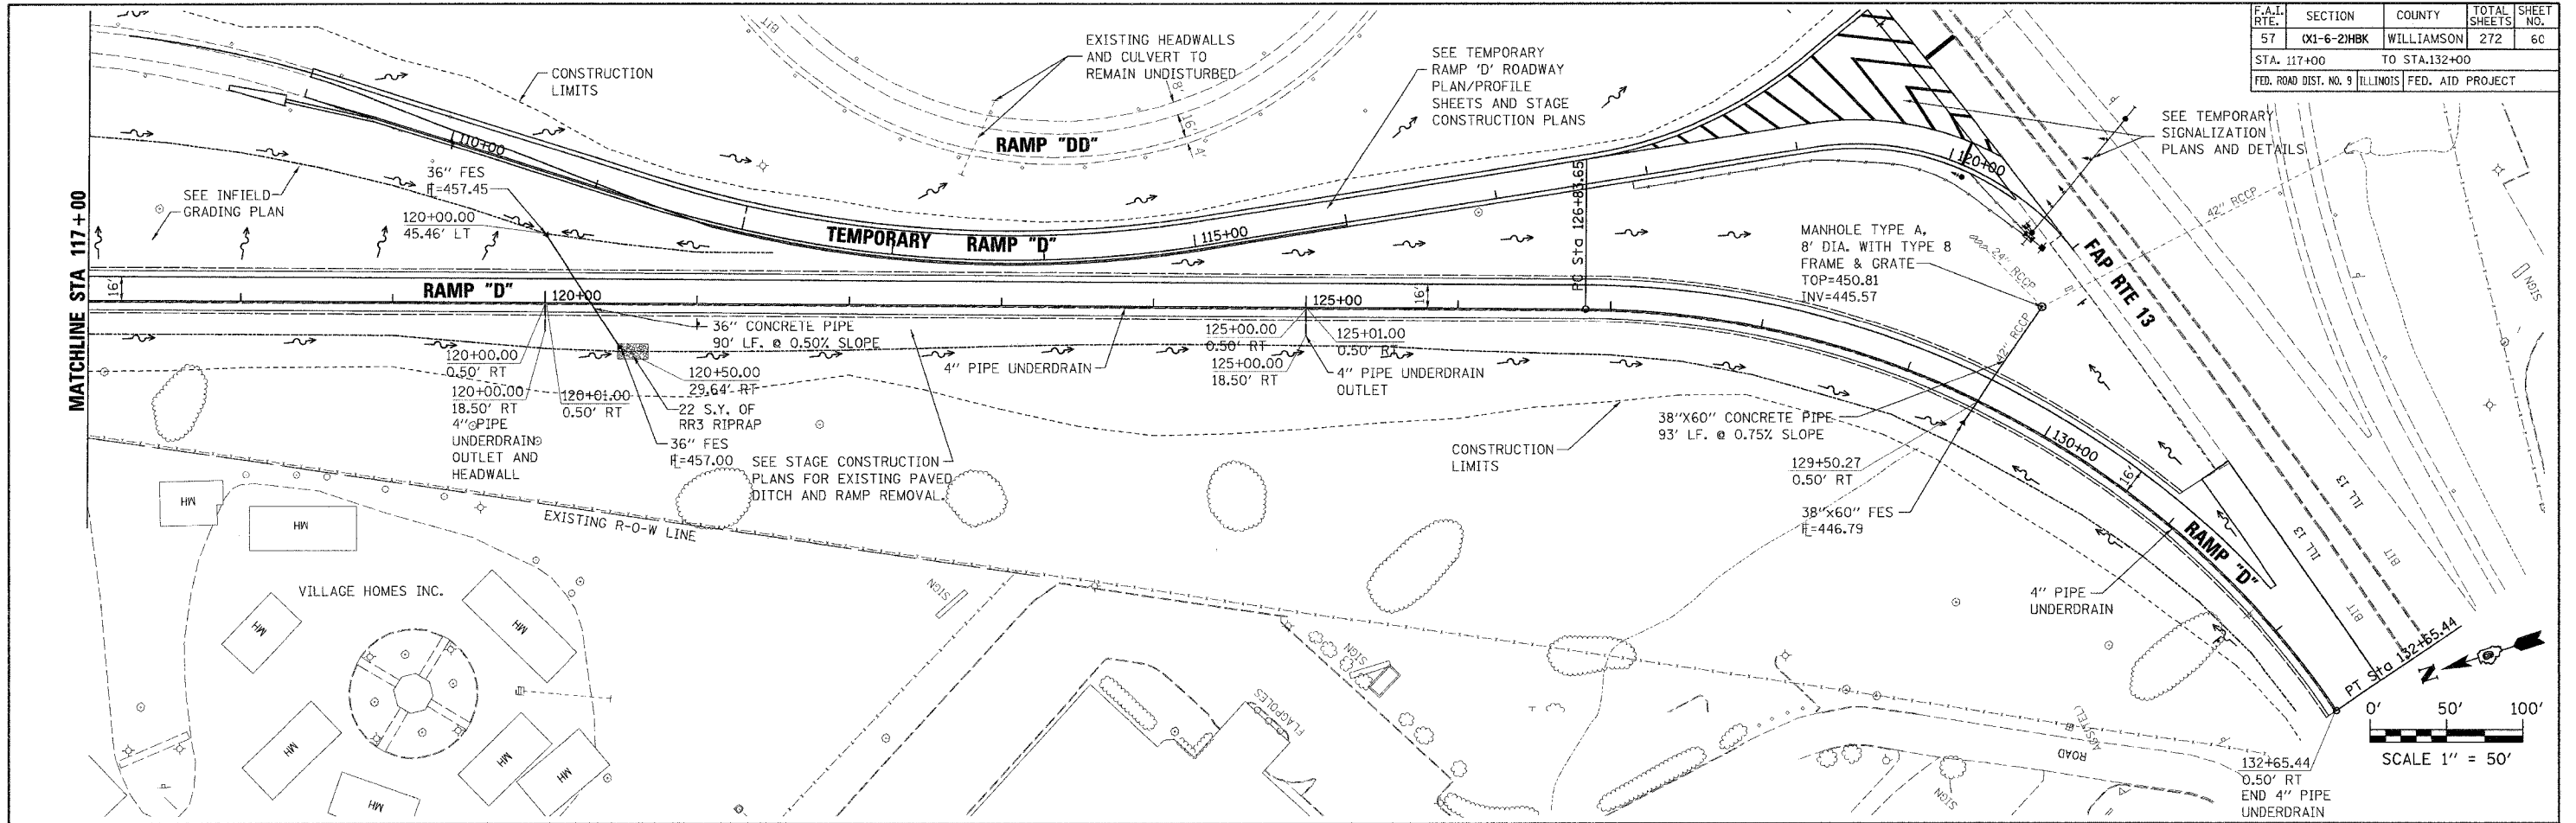

RAMP 'D' DRAINAGE PLAN & PROFILE STA 117+00 TO 132+00